

APPLICATION/AGREEMENT

For Trench/Disturbance Permit within the City of New Bedford

Permit # 189-2000Dig Safe # 20221907340Date: 05/10/2022

TO THE MAYOR AND CITY COUNCIL:

DISTURBANCE PERMIT/TRENCH SAFETY PERMIT

Permission is hereby requested to excavate the surface of: X City Property and/or X Private Property
Provide SketchLocation of Work: 69 Milford StBetween Carlisle St & Irvington St. Working in the street and street to house.Install gas service.Work will begin (weather permitting) on: May 24, 2022Applicant Name: Steven Botelho (gk)

Excavator(s) Name: _____

Company Name: Eversource


Hoisting Equipment License Number: _____

Grade: _____ Expiration Date: _____

Contact Number: 508-441-5124

Name & Contact Number of Insurer: _____

Competent Person on Work Site: ON FILEAPPROVED BY: Stephen Cypher DATE: 5-23-2022TITLE: Asst. City Engineer**This permit shall be posted at the work site, and shall remain until the work is completed. It is subject to inspection at all times.**ROADWAY CLOSURES WILL REQUIRE
AUTHORIZATION FROM THE
COMMISSIONER OF PUBLIC
INFRASTRUCTURE. TRAFFIC MANAGEMENT
PLANS MAY BE REQUIRED.Permit only valid for three months
from date of approval**Trenches must be maintained
weekly until final paving is
completed**

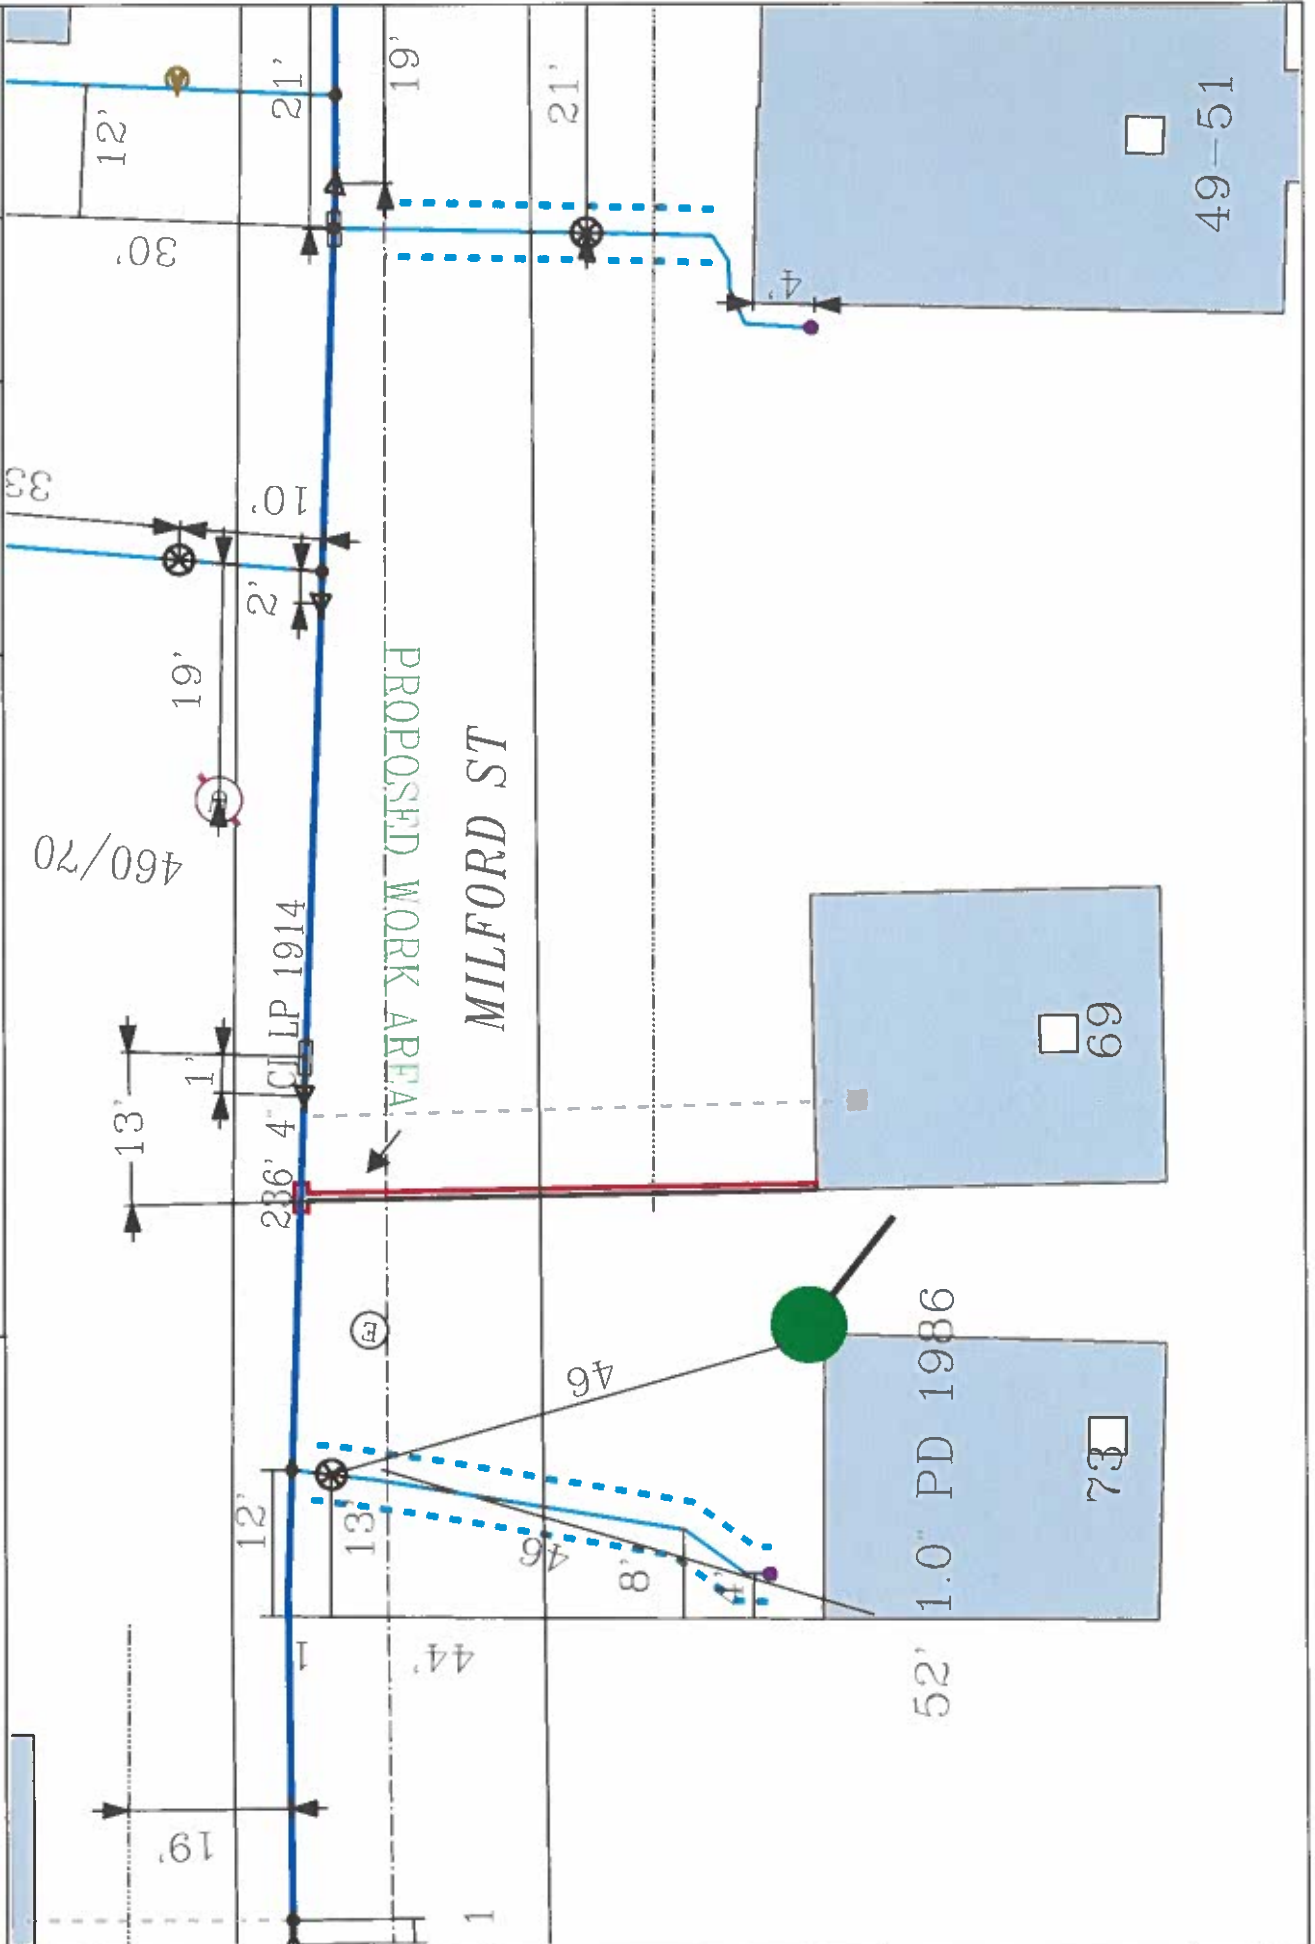

EVERSOURCE EVERSOURCE MA GAS One NSTAR Way 02090 Westwood, MA 02090 Phone 1-800-592-2000		MASS LAW Requires 72 hours advance notice to utility companies before digging begins	IMPORTANT! - DO NOT SCALE Field drawing, provided approximately, locations only. Field all facility information may not be shown. Contact EVERSOURCE MA GAS to have specific field information located, and use the location shown on this map. It is the responsibility of the user to verify the location of any underground work contact Dig-safe so that the location of any underground may be marked.	Address: 69 Milford St City/Town: New Bedford
---	--	--	---	--