

APPLICATION/AGREEMENT

Permit # 204-2002

For Trench/Disturbance Permit within the City of New Bedford

Dig Safe#20222211597Date: 06/02/2022

TO THE MAYOR AND CITY COUNCIL:

DISTURBANCE PERMIT/TRENCH SAFETY PERMIT

Permission is hereby requested to excavate the surface of: X City Property and/or X Private Property

Provide Sketch

Location of Work: 37 Ashley StBetween Ruth St and David St. Working in the street.Gas service retirement.Work will begin (weather permitting) on: June 16, 2022Applicant Name: Steven Botelho (gk)

Excavator(s) Name: _____

Company Name: Eversource

Hoisting Equipment License Number: _____

Grade: _____ Expiration Date: _____

Contact Number: 339-987-8010

Name & Contact Number of Insurer: _____

Competent Person on Work Site: ON FILEAPPROVED BY: Stephen Cristofari DATE: 6-9-2002TITLE: Asst. City Engineer**This permit shall be posted at the work site, and shall remain until the work is completed. It is subject to inspection at all times.**ROADWAY CLOSURES WILL REQUIRE
AUTHORIZATION FROM THE
COMMISSIONER OF PUBLIC
INFRASTRUCTURE. TRAFFIC MANAGEMENT
PLANS MAY BE REQUIRED.Permit only valid for three months
from date of approvalTrenches must be maintained
weekly until final paving is
completed


EVERSOURCE
 EVERSOURCE MA GAS
 One NSTAR Way
 Westwood, MA 02090
 Phone 1-800-592-2000



MASB LAW
 Beginning 75 hours advance
 notice to utility companies
 before digging begins
 call Dig-Safe: 811

IMPORTANT - DO NOT SCALE
 This drawing provides approximate locations only and all facility information
 may not be shown. Contact EVERSOURCE MA GAS to have specific field
 information identified. EVERSOURCE MA GAS disclaims any liability resulting from
 the reliance by any person on the location shown on this map. Notwithstanding
 this disclaimer, any person performing excavation work contact Dig-Safe so
 that the location of any underground may be marked.

Address: 37 Ashley St
 City/Town: New Bedford

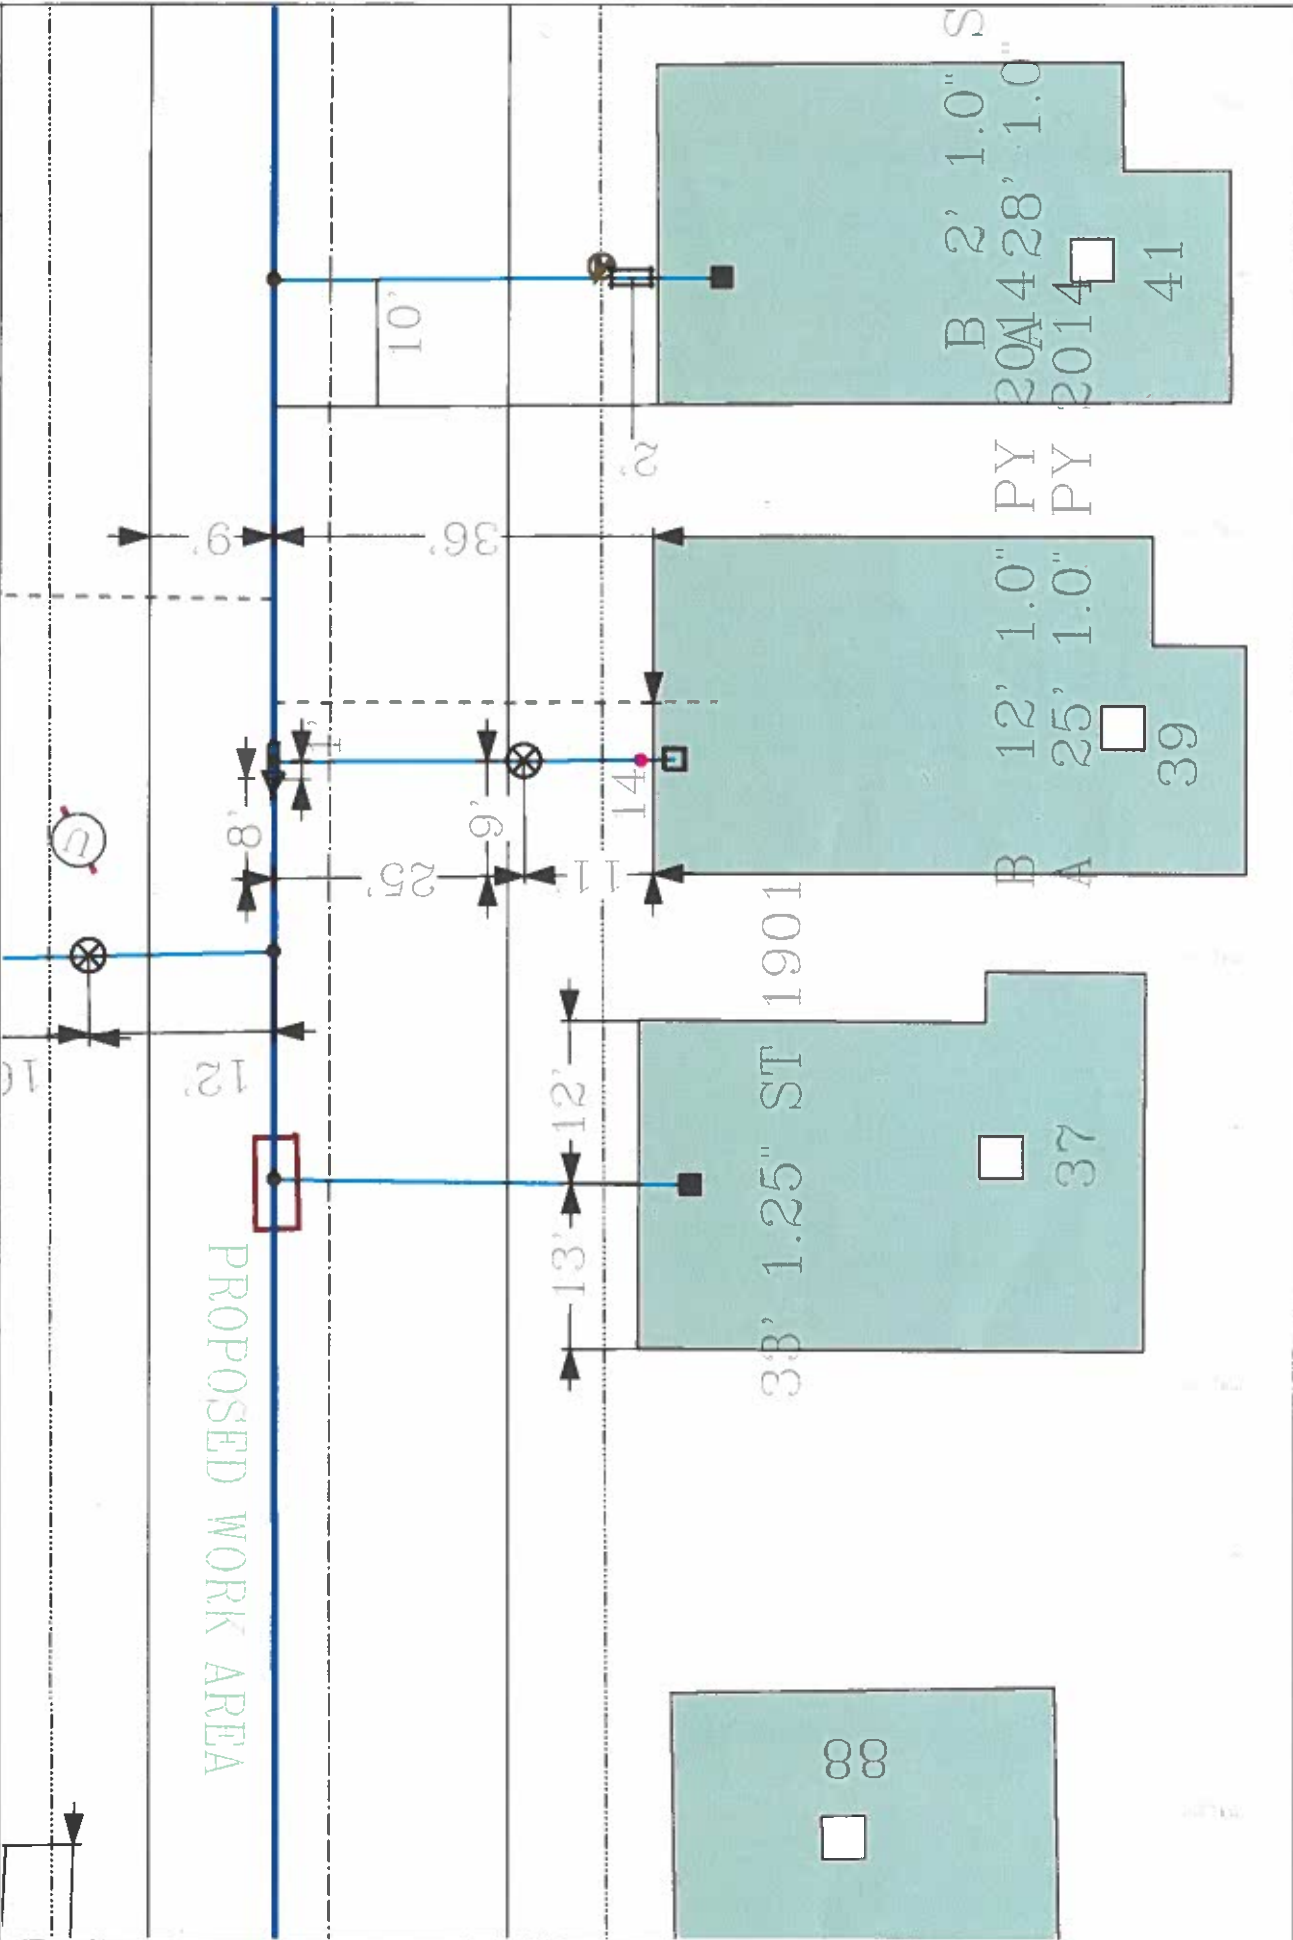

6/2/22, 4:15 PM

Ticket

(DIG SAFE SYSTEM, INC - MA) 06/02/2022 16:15:02

-BB

-CN

-CP

-HK

*** INTERNET TICKET ***

***** REGULAR *****

TIME,16:15 DATE,06/02/2022

REQUEST NO.,20222211597

STATE,MASSACHUSETTS

MUNICIPALITY,NEW BEDFORD

ADDRESS,.37

STREET,,ASHLEY ST

NEAREST CROSS STREET 1.,RUTH ST

2ND CROSS ST: DAVID ST

NATURE OF WORK,GAS SERVICE RETIREMENT

EXTENT OF WORK

STREET

AREA IS PREMARKED,YES

START DATE,06/07/2022 START TIME,16:30

CALLER,GINA KING

TITLE,

RETURN CALL,

PHONE #,508-441-5808

FAX #,

ALT. PHONE #,

EMAIL ADDRESS,GINA.KING@EVERSOURCE.COM

CONTRACTOR,EVERSOURCE GAS

ADDRESS,50 DUCHAINE BLVD

CITY,NEW BEDFORD

STATE,MA

ZIP,02740

EXCAVATOR DOING WORK,EVERSOURCE GAS

Regular

NO
format
6.3.22

Service Area	Utility Type(s)	Contact	Alternate Contact	Emergency Contact
VERIZON * Principal BB	TELEPHONE	(800) 624-9675		
EVERSOURCE - ELECTRIC * Principal CN	ELECTRIC	(339) 987-7014		
NSTAR GAS * Principal CP	GAS	(508) 305-7080		CP HIT GAS LINE NUMBER (800) 592-2000
COMCAST - MA * Principal HK	CABLE TV	USIC LOC (800) 778-9140	KAREN BELL	

This Dig Safe ticket expires on: 07/02/2022

There may be non member utilities in the area that you need to notify.
Electric and other utilities may not mark lines they don't own or maintain. You may need to hire a private company to locate these lines.
The excavator is responsible to maintain marks placed by the member utilities.

Regular