

APPLICATION/AGREEMENT
For Trench/Disturbance Permit within the City of New Bedford

Permit # 214-2022
Dig Safe# 20222102485
Date: 05/23/2022

TO THE MAYOR AND CITY COUNCIL: DISTURBANCE PERMIT/TRENCH SAFETY PERMIT

Permission is hereby requested to excavate the surface of: X City Property and/or X Private Property
Provide Sketch

Location of Work: 75 N-6th St

Corner property, between Middle St. and Kempton St. Working in the street and street to house on Middle St. side.
Relay gas service.

Work will begin (weather permitting) on: June 6, 2022 Permit only valid for three months
from date of approval

Applicant Name: Steven Botelho (gk) Excavator(s) Name: _____

Company Name: Eversource

Hoisting Equipment License Number: _____
Grade: _____ Expiration Date: _____

Contact Number: 508-441-5124

Name & Contact Number of Insurer: _____

Competent Person on Work Site: ON FILE

APPROVED BY: Stephen Cyprian DATE: 6-9-2022


TITLE: Asst. City Engineer

This permit shall be posted at the work site, and shall remain until the work is completed. It is subject to inspection at all times.

ROADWAY CLOSURES WILL REQUIRE
AUTHORIZATION FROM THE
COMMISSIONER OF PUBLIC
INFRASTRUCTURE. TRAFFIC MANAGEMENT
PLANS MAY BE REQUIRED.

Trenches must be maintained
weekly until final paving is
completed

Final Trench Restoration: replace
"brick" stamped HMA in sidewalk
as it exists currently.

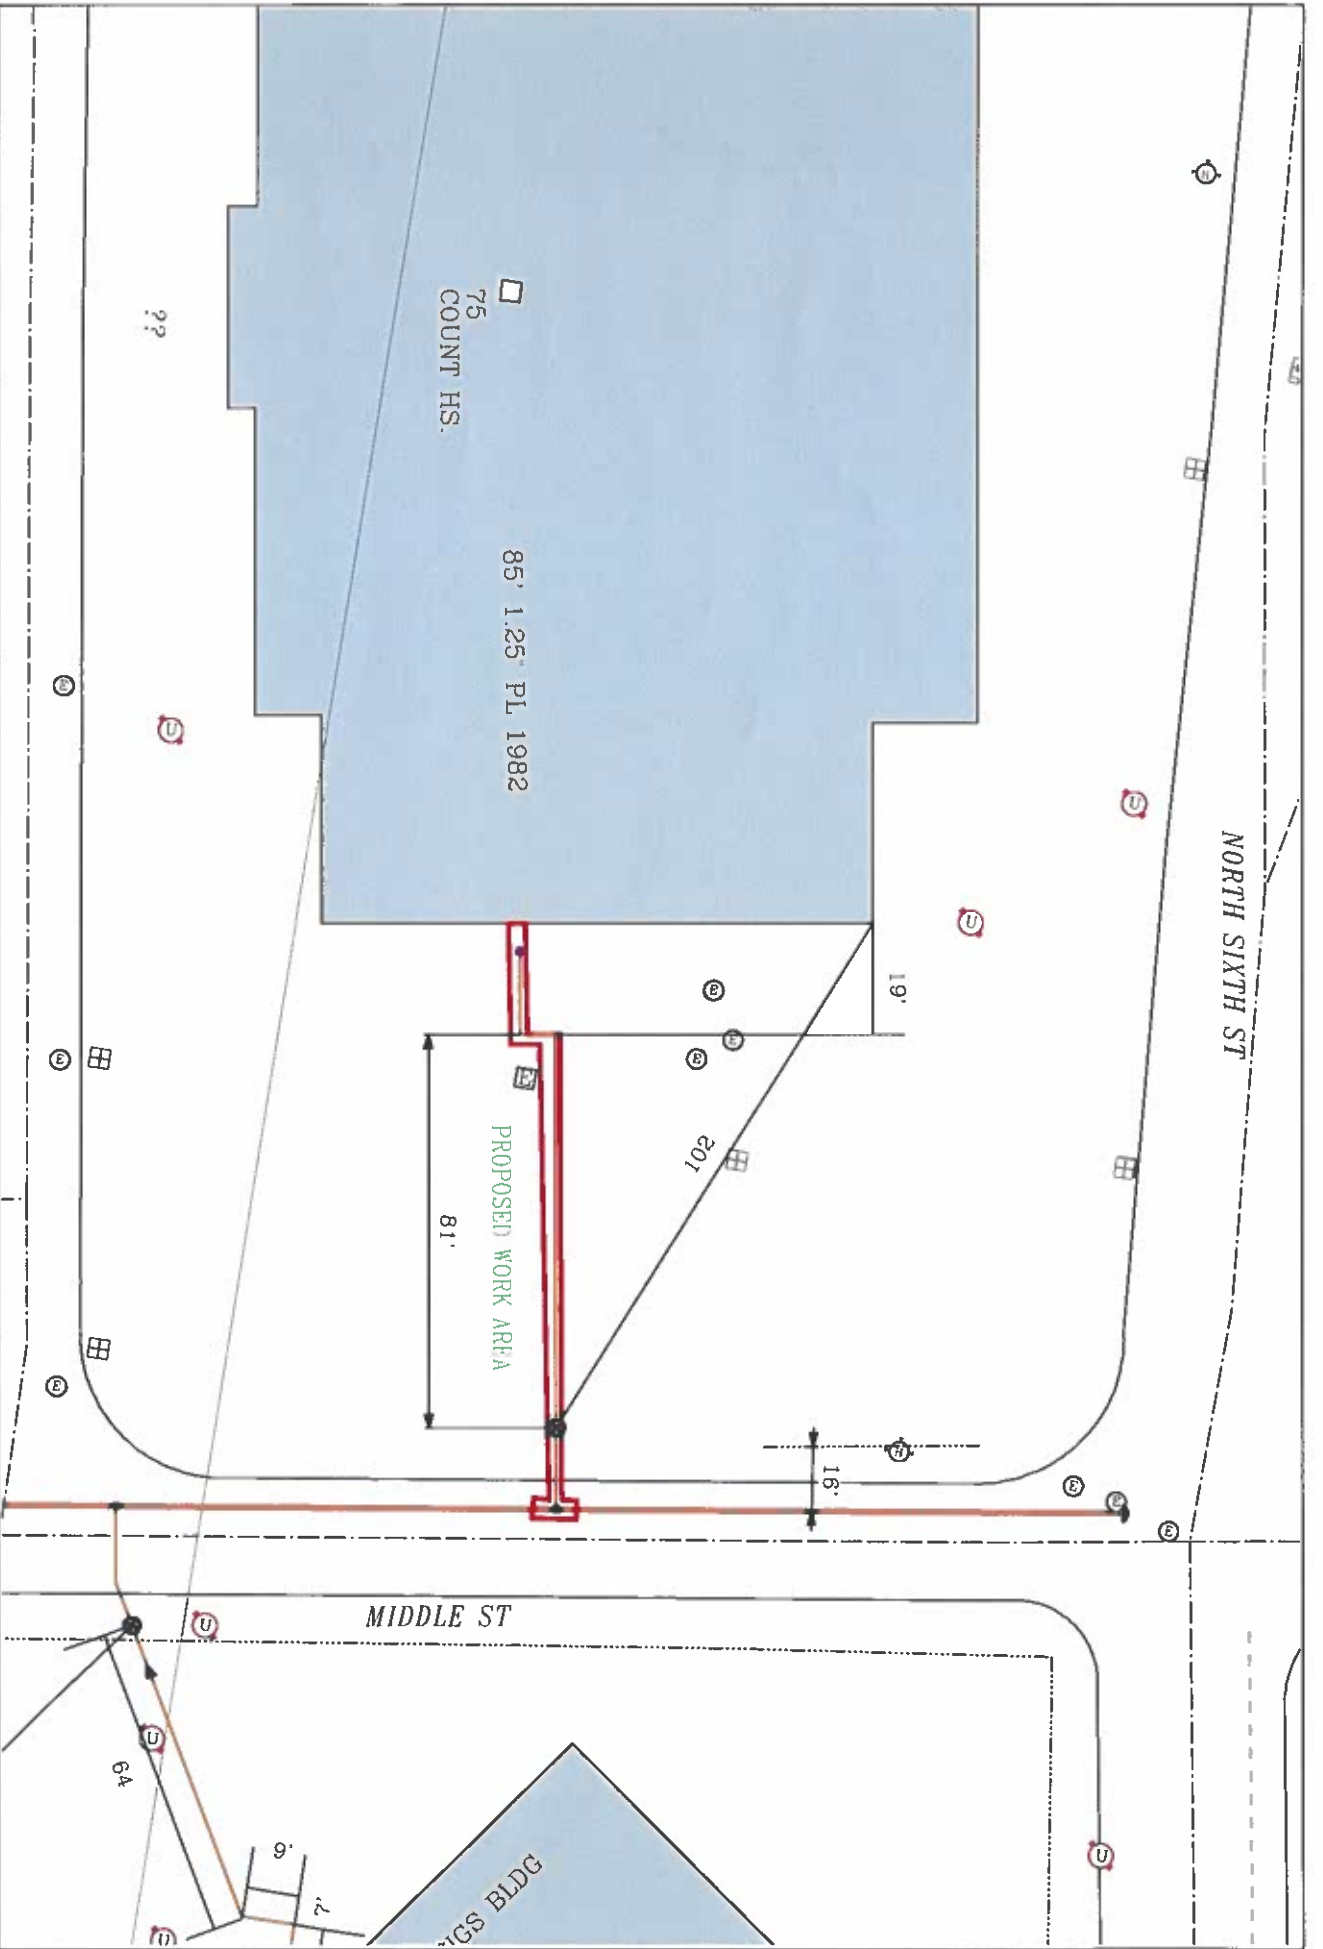

75
COUNT HS.

85' 1.25' PL 1982

PROPOSED WORK AREA

81'

19'

201

16'

MIDDLE ST

NORTH SIXTH ST

BGS BLDG

EVERSOURCE

EVERSOURCE MA GAS
One ASTOR MA way 02080
Bedford MA
Phone 1-800-582-2000



MASS LAW

Regulation 7B, located at
https://www.mass.gov/info-detail/7b
located at https://www.mass.gov/info-detail/7b

Call Dig-Safe: 811

IMPORTANT - DO NOT SCALE

This drawing provides approximate location only. All field information must be verified by the contractor. EVERSOURCE MA GAS disclaims any liability resulting from the reliance by any person on the location shown on this map. It is the responsibility of the contractor to verify the location of any underground utility before excavation work commences.

Address: 75 North Sixth St

City/Town: New Bedford

Date Plotted: 05/18/2022

5/23/22, 12:09 PM

Ticket

(DIG SAFE SYSTEM, INC - MA) 05/23/2022 12:08:58

-BB
-HK

*** INTERNET TICKET ***

***** REGULAR *****

TIME..12:08 DATE..05/23/2022

REQUEST NO...20222102485

STATE.....MASSACHUSETTS
MUNICIPALITY..NEW BEDFORD

ADDRESS..75
STREET...N 6TH ST

NEAREST CROSS STREET 1..MIDDLE ST

2ND CROSS ST: KEMPTON ST

NATURE OF WORK..RELAY GAS SERVICE

EXTENT OF WORK
STREET AND STREET TO HOUSE

AREA IS PREMARKED..YES

START DATE.....05/26/2022 START TIME..12:15

CALLER.....GINA KING

TITLE.....
RETURN CALL.....

PHONE #.....508-441-5808

FAX #.....
ALT. PHONE #.....

EMAIL ADDRESS...GINA.KING@EVERSOURCE.COM
CONTRACTOR.....EVERSOURCE GAS

ADDRESS.....50 DUCHAINE BLVD

CITY.....NEW BEDFORD

STATE.....MA
ZIP.....02740

EXCAVATOR DOING WORK..EVERSOURCE GAS

DID emergency
Mark out by

5-13-2022

WU
10010-00
00-01001

Service Area	Utility Type(s)	Contact	Alternate Contact	Emergency Contact
VERIZON BB * Principal	TELEPHONE	(800) 624-9675		
EVERSOURCE - ELECTRIC CN * Principal	ELECTRIC	(339) 987-7014		
NSTAR GAS CP * Principal	GAS	(508) 305-7080		CP HIT GAS LINE NUMBER (800) 592-2000
EXTENET SYSTEMS LLC E115 * General	FIBER OPTIC	BULLSEYE LOC (800) 501-1838		
COMCAST - MA HK * Principal	CABLE TV	USIC LOC (800) 778-9140	KAREN BELL	

This Dig Safe ticket expires on: 06/22/2022

There may be non member utilities in the area that you need to notify.
Electric and other utilities may not mark lines they don't own or maintain. You may need to hire a private company to locate these lines.
The excavator is responsible to maintain marks placed by the member utilities.