

APPLICATION/AGREEMENT

Permit # 215-2022

For Trench/Disturbance Permit within the City of New Bedford

Dig Safe# 20222308666

Date: 06/08/2022

TO THE MAYOR AND CITY COUNCIL:

DISTURBANCE PERMIT/TRENCH SAFETY PERMIT

Permission is hereby requested to excavate the surface of: X City Property and/or X Private Property
Provide Sketch

Location of Work: Rockdale Ave.

Between Bedford St and Allen St. Working in the street and street to houses. From intersection of Bedford St to house #501
Rockdale Ave.

Relay gas services.

Work will begin (weather permitting) on: June 22, 2022

Permit only valid for three months
from date of approval

Applicant Name: Steven Botelho (gk)

Excavator(s) Name: _____

Company Name: Eversource

Hoisting Equipment License Number: _____

Grade: _____ Expiration Date: _____

Contact Number: 339-987-8010

Name & Contact Number of Insurer: _____

Competent Person on Work Site: ON FILE


APPROVED BY: Stephen Caputo DATE: 6-9-2022

TITLE: Asst. City Engineer

ROADWAY CLOSURES WILL REQUIRE
AUTHORIZATION FROM THE
COMMISSIONER OF PUBLIC
INFRASTRUCTURE. TRAFFIC MANAGEMENT
PLANS MAY BE REQUIRED.

This permit shall be posted at the work site, and shall remain until the work is completed. It is subject to inspection at all times.

Trenches must be maintained
weekly until final paving is
completed

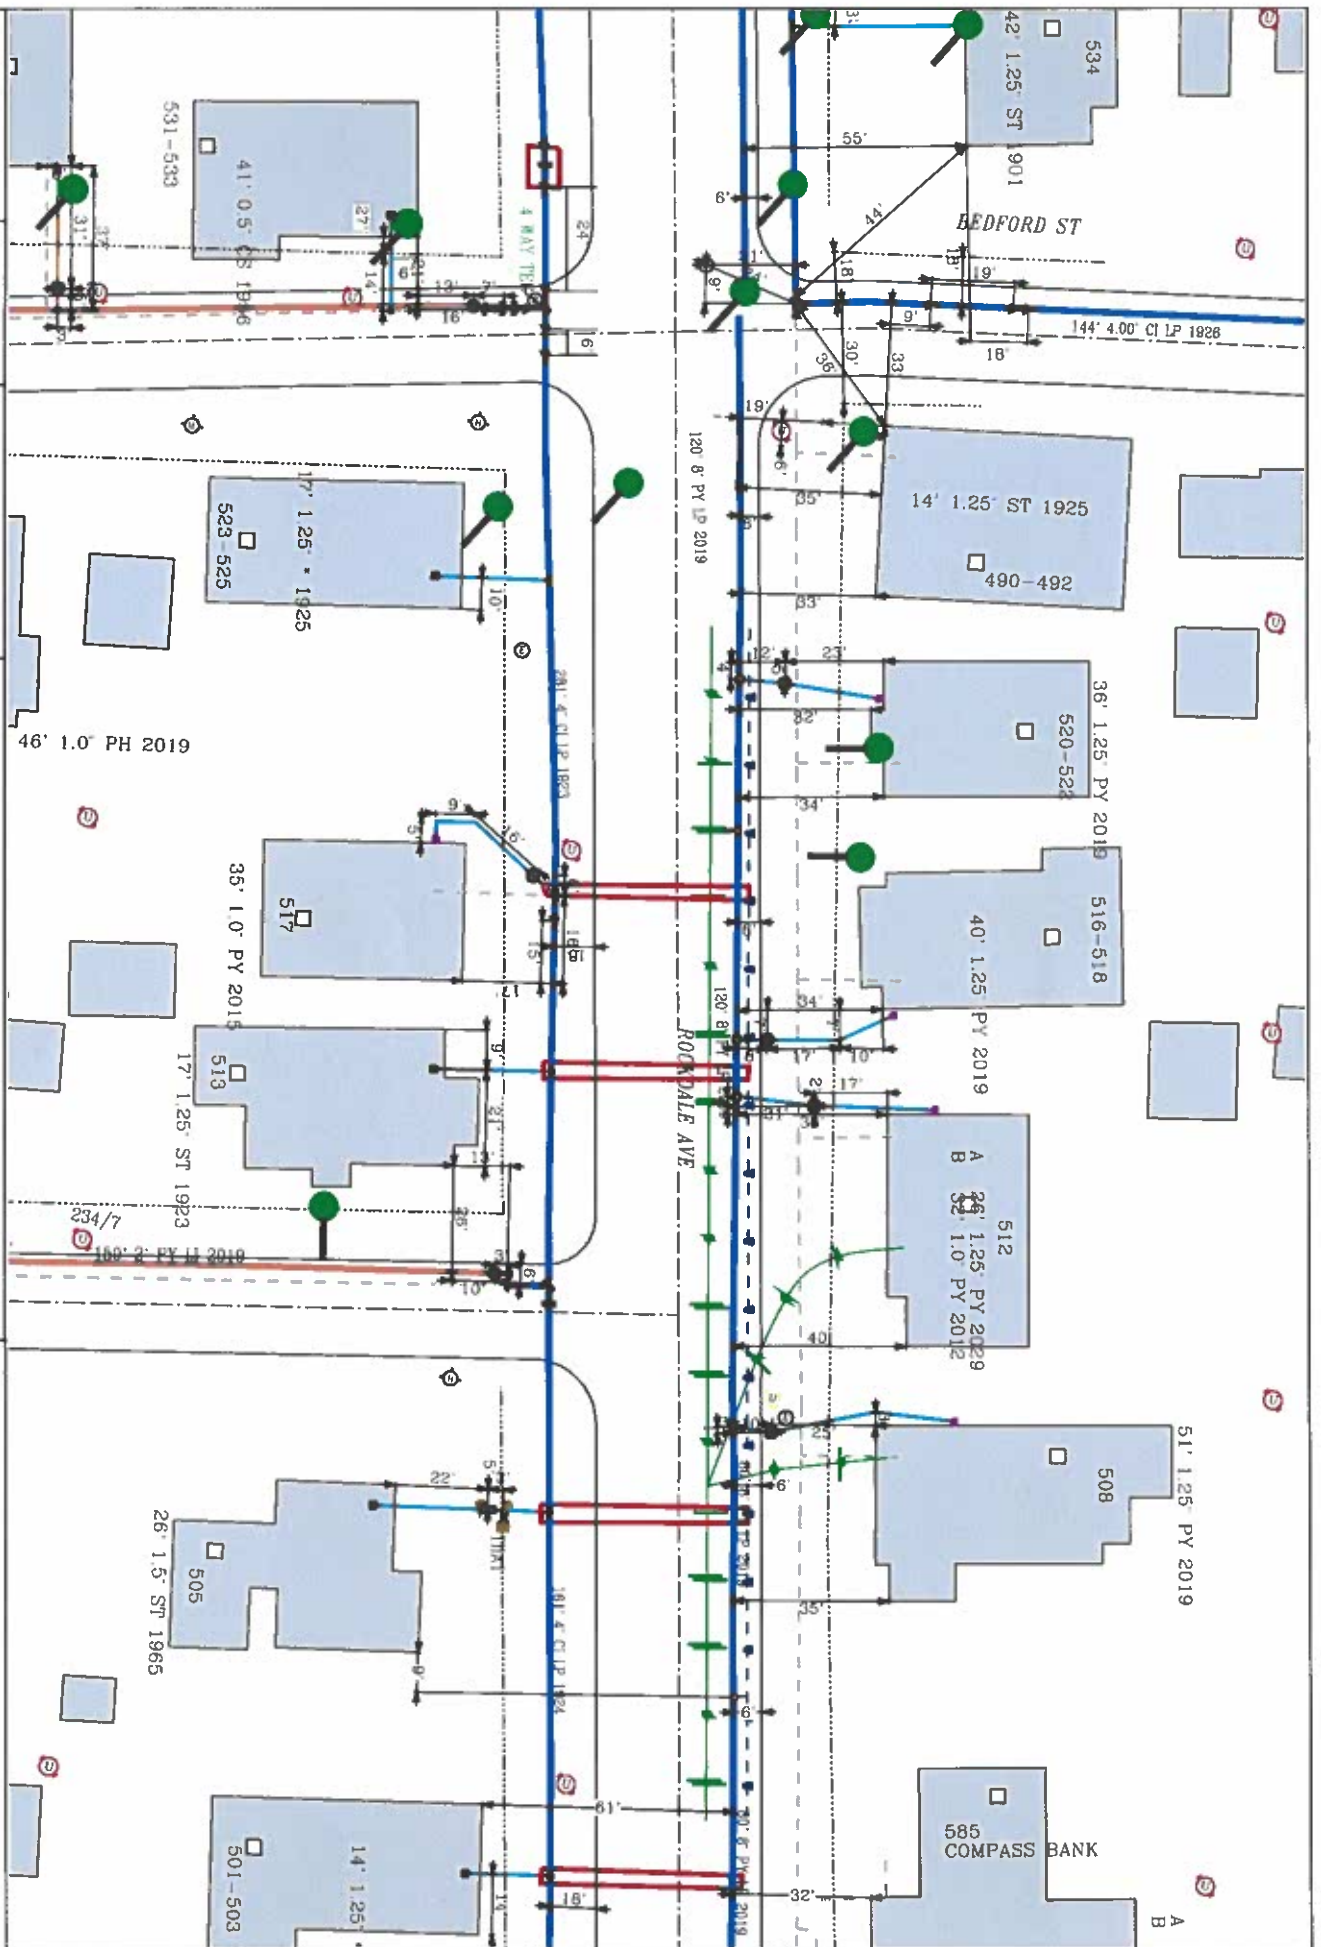

EVERSOURCE

EVERSOURCE MA GAS
One ASTA Key
Peabody, MA 02290
Phone 1-800-382-2000

MASS LAW

Notice to Utility Companies
before digging required

Call Dig-Safe: 811

IMPORTANT - DO NOT SCALE

This drawing provides approximate locations only and all facility information may not be shown. Contact EVERSOURCE MA Gas to learn specific rules and regulations. EVERSOURCE MA Gas shall not be responsible for any resulting from the reliance on the location shown on this map. EVERSOURCE MA Gas specifically requires that any person performing excavation work contact Dig-Safe so that the location of any underground may be marked.

Address: Rockdale Ave

City/Town: New Bedford

Date Plotted: 06/04/2022

(DIG SAFE SYSTEM, INC - MA) 06/08/2022 07:23:07

-BB -CN -CP -E115 -HK

*** INTERNET TICKET ***

***** REGULAR *****

TIME..07:23 DATE..06/08/2022

REQUEST NO...20222308666

STATE.....MASSACHUSETTS
MUNICIPALITY..NEW BEDFORD

STREET...ROCKDALE AVE

NEAREST CROSS STREET 1..BEDFORD ST

NATURE OF WORK..RELAY GAS SERVICES

EXTENT OF WORK
STREET & STREET TO HOUSES. FROM INTERSECTION OF BEDFORD ST TO HOUSE #501
ROCKDALE AVE

AREA IS PREMARKED..YES

START DATE.....06/13/2022 START TIME..07:30

CALLER.....GINA KING

TITLE.....
RETURN CALL.....
PHONE #.....508-441-5808
FAX #.....
ALT. PHONE #.....
EMAIL ADDRESS..GINA.KING@EVERSOURCE.COM
CONTRACTOR.....EVERSOURCE GAS

ADDRESS.....50 DUCHAINE BLVD
CITY.....NEW BEDFORD
STATE.....MA

ZIP.....02740
EXCAVATOR DOING WORK..EVERSOURCE GAS

Regular

6-8-22
0.11

NO
01/31
#