

APPLICATION/AGREEMENT

For Trench/Disturbance Permit within the City of New Bedford

Permit # 238-2082

Dig Safe# 20222204471

Date: 06/01/2022

TO THE MAYOR AND CITY COUNCIL:

DISTURBANCE PERMIT/TRENCH SAFETY PERMIT

Permission is hereby requested to excavate the surface of: X City Property and/or X Private Property

Provide Sketch

Location of Work: 2344 Acushnet Ave

Corner property with Conduit St. Working on Acushnet Ave side in the street.

Retire gas service.

Work will begin (weather permitting) on: June 15, 2022

Applicant Name: Steven Botelho (gk) Excavator(s) Name: \_\_\_\_\_

Company Name: Eversource Hoisting Equipment License Number: \_\_\_\_\_

Grade: \_\_\_\_\_ Expiration Date: \_\_\_\_\_

Contact Number: 339-987-8010 Name & Contact Number of Insurer: \_\_\_\_\_

Competent Person on Work Site: ON FILE

APPROVED BY: Stephen Cyprian DATE: 6-29-22


TITLE: Asst. City Engineer

This permit shall be posted at the work site, and shall remain until the work is completed. It is subject to inspection at all times.

ROADWAY CLOSURES WILL REQUIRE  
AUTHORIZATION FROM THE  
COMMISSIONER OF PUBLIC  
INFRASTRUCTURE. TRAFFIC MANAGEMENT  
PLANS MAY BE REQUIRED.

Permit only valid for three months  
from date of approval

Trenches must be maintained  
weekly until final paving is  
completed

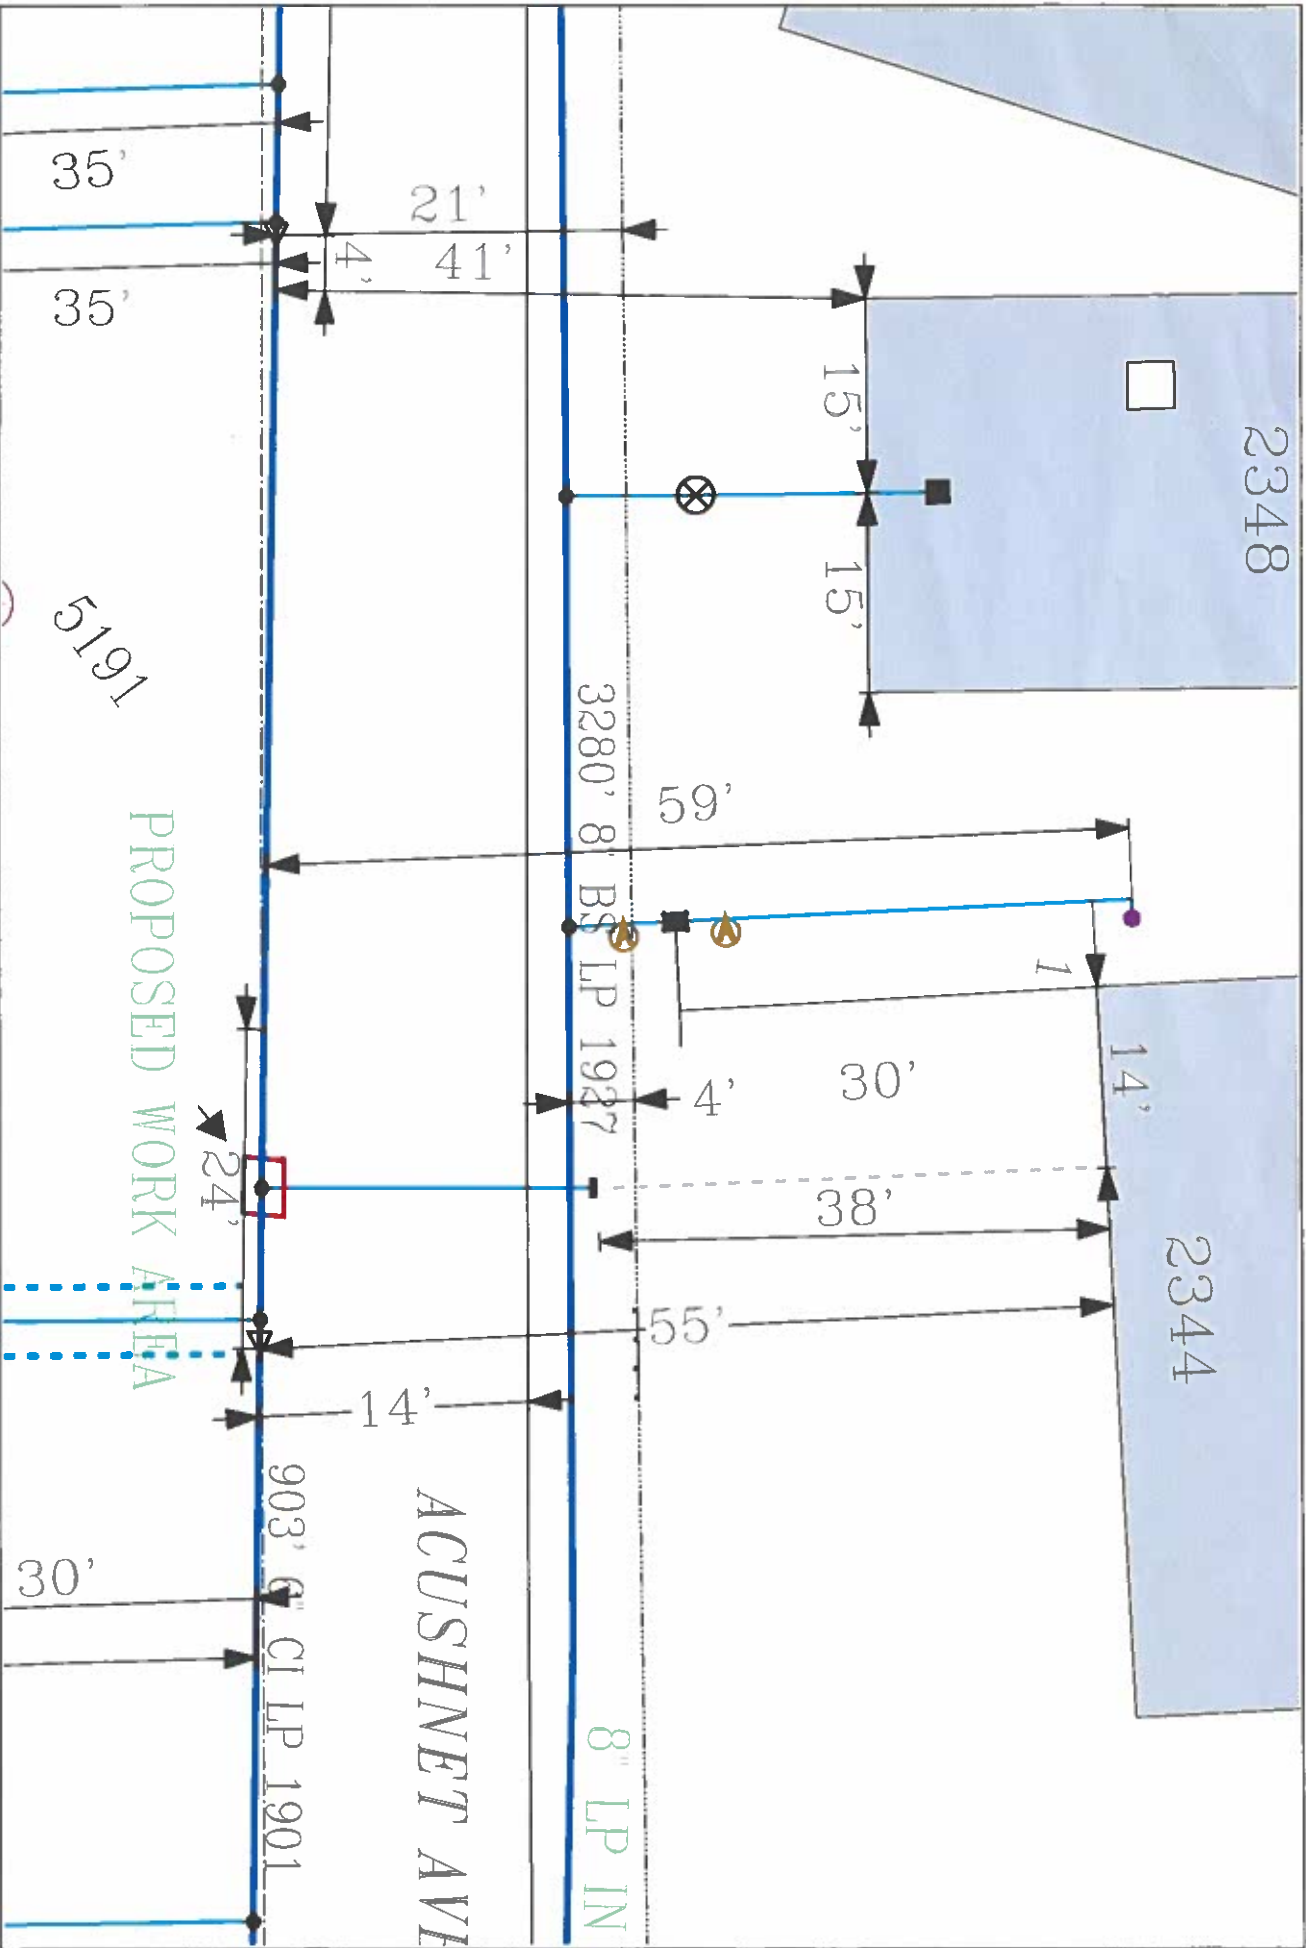

# **EVERSOURCE**

EVERSOURCE MA GAS  
One NSTAR Way  
Peabody, MA 02090  
Phone 1-800-382-2000

## **MASS LAW**

Beginning 75 days before excavation  
Notice to Utility Companies  
before digging any system

Call Dig-Safe: 811

## **IMPORTANT - DO NOT SCALE**

This drawing provides approximate location only and all facility information may not be shown. Contact EVERSOURCE MA GAS to have specific field information verified. Do not rely on this drawing for any engineering or construction purposes. The location of any underground may be marked.

Address: 2344 Acushnet Ave

City/Town: New Bedford

Date Plotted: 02/06/2022