

APPLICATION/AGREEMENT

Permit # 239 2022

For Trench/Disturbance Permit within the City of New Bedford

Dig Safe#20222314558

Date: 06/09/2022

TO THE MAYOR AND CITY COUNCIL:

DISTURBANCE PERMIT/TRENCH SAFETY PERMIT

Permission is hereby requested to excavate the surface of: X City Property and/or X Private Property

Provide Sketch

Location of Work: 387 W Clinton St.Between Brownell St and Rounds St. Working in the street and sidewalk.Gas line maintenance.Work will begin (weather permitting) on: June 23, 2022Applicant Name: Steven Botelho (gk)

Excavator(s) Name: _____

Company Name: Eversource

Hoisting Equipment License Number: _____

Grade: _____ Expiration Date: _____


Contact Number: 339-987-8010

Name & Contact Number of Insurer: _____

Competent Person on Work Site: ON FILEAPPROVED BY: Stephen Cypher DATE: 6-21-22TITLE: Asst City Engineer

This permit shall be posted at the work site, and shall remain until the work is completed. It is subject to inspection at all times.

Permit only valid for three months
from date of approvalROADWAY CLOSURES WILL REQUIRE
AUTHORIZATION FROM THE
COMMISSIONER OF PUBLIC
INFRASTRUCTURE. TRAFFIC MANAGEMENT
PLANS MAY BE REQUIRED.Trenches must be maintained
weekly until final paving is
completed

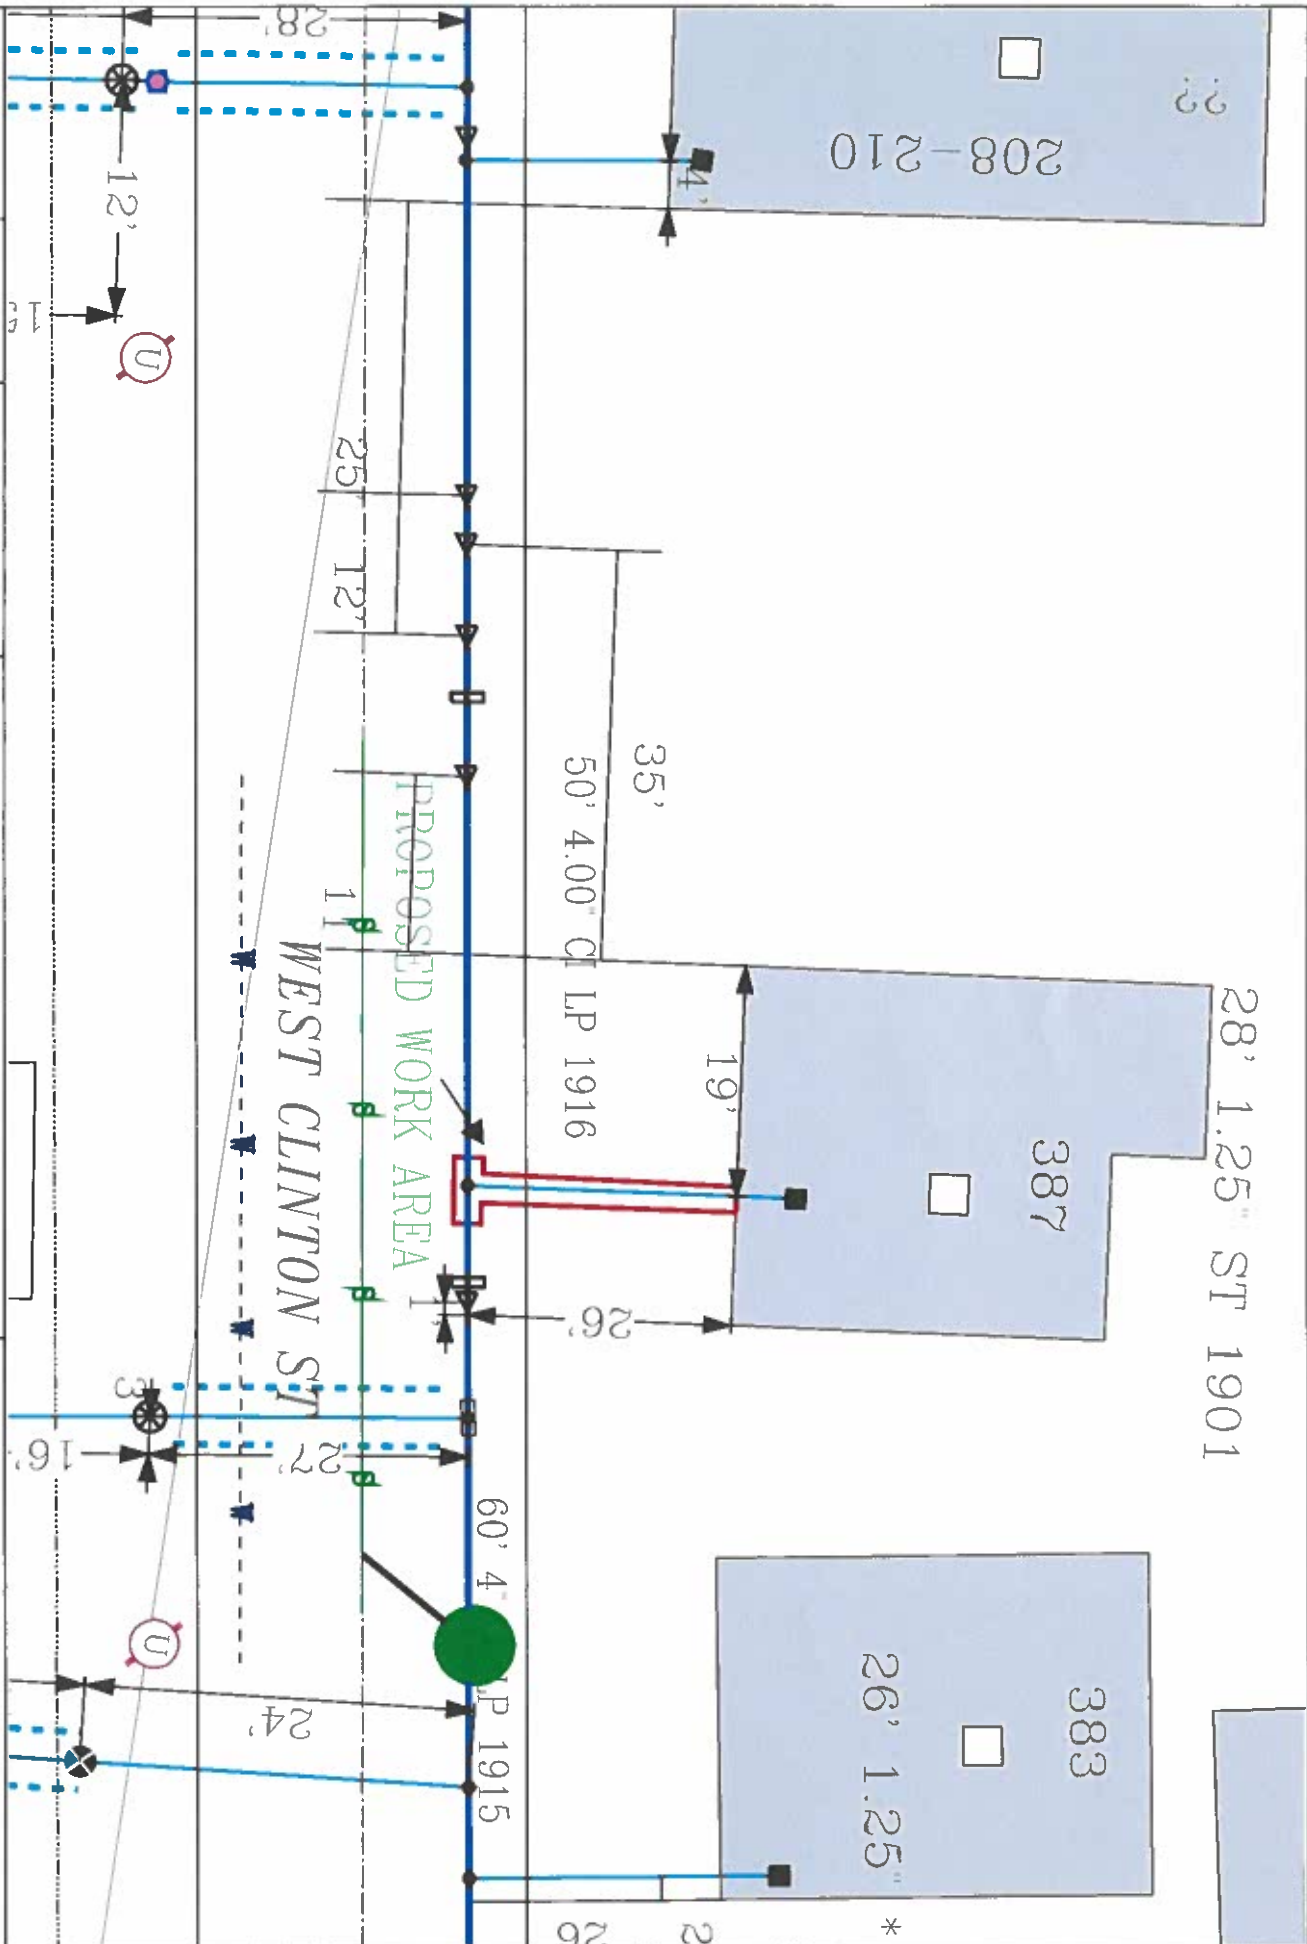

EVERSOURCE EVERSOURCE MA GAS One NSTAR Key Bedford, MA Phone 1-800-382-2000		MASS LAW Digging To Avoid Accidents Notice to Utility Companies before Digging by anyone Call Dig-Safe: 811	IMPORTANT - DO NOT SCALE This drawing provides approximate locations and all-kind-of facility information may not be accurate. Contractors should verify all locations and depths of facilities before excavation. EVERSOURCE MA GAS disclaims any liability resulting from the reliance by any person on the location shown on this map. It is the responsibility of the person performing excavation work to contact Dig-Safe and that the location of any underground may be marked.	Address: 387 West Clinton St City/Town: New Bedford
--	--	---	--	--