

APPLICATION/AGREEMENT
For Trench/Disturbance Permit within the City of New Bedford

Permit # 241-2022
Dig Safe#20222316577
Date: 06/10/2022

TO THE MAYOR AND CITY COUNCIL: DISTURBANCE PERMIT/TRENCH SAFETY PERMIT

Permission is hereby requested to excavate the surface of: X City Property and/or X Private Property
Provide Sketch

Location of Work: 884 County St.
Between Weld St and McMurray Ct. Working in the street.
Gas line maintenance.

Work will begin (weather permitting) on: June 24, 2022

Applicant Name: Steven Botelho (gk) Excavator(s) Name: _____

Company Name: Eversource Hoisting Equipment License Number: _____
Grade: _____ Expiration Date: _____

Contact Number: 339-987-8010 Name & Contact Number of Insurer: _____

Competent Person on Work Site: ON FILE


APPROVED BY: Stephen Cupka DATE: 6-29-22
TITLE: Asst. City Engineer

This permit shall be posted at the work site, and shall remain until the work is completed. It is subject to inspection at all times.

ROADWAY CLOSURES WILL REQUIRE
AUTHORIZATION FROM THE
COMMISSIONER OF PUBLIC
INFRASTRUCTURE. TRAFFIC MANAGEMENT
PLANS MAY BE REQUIRED.

Permit only valid for three months
from date of approval

Trenches must be maintained
weekly until final paving is
completed

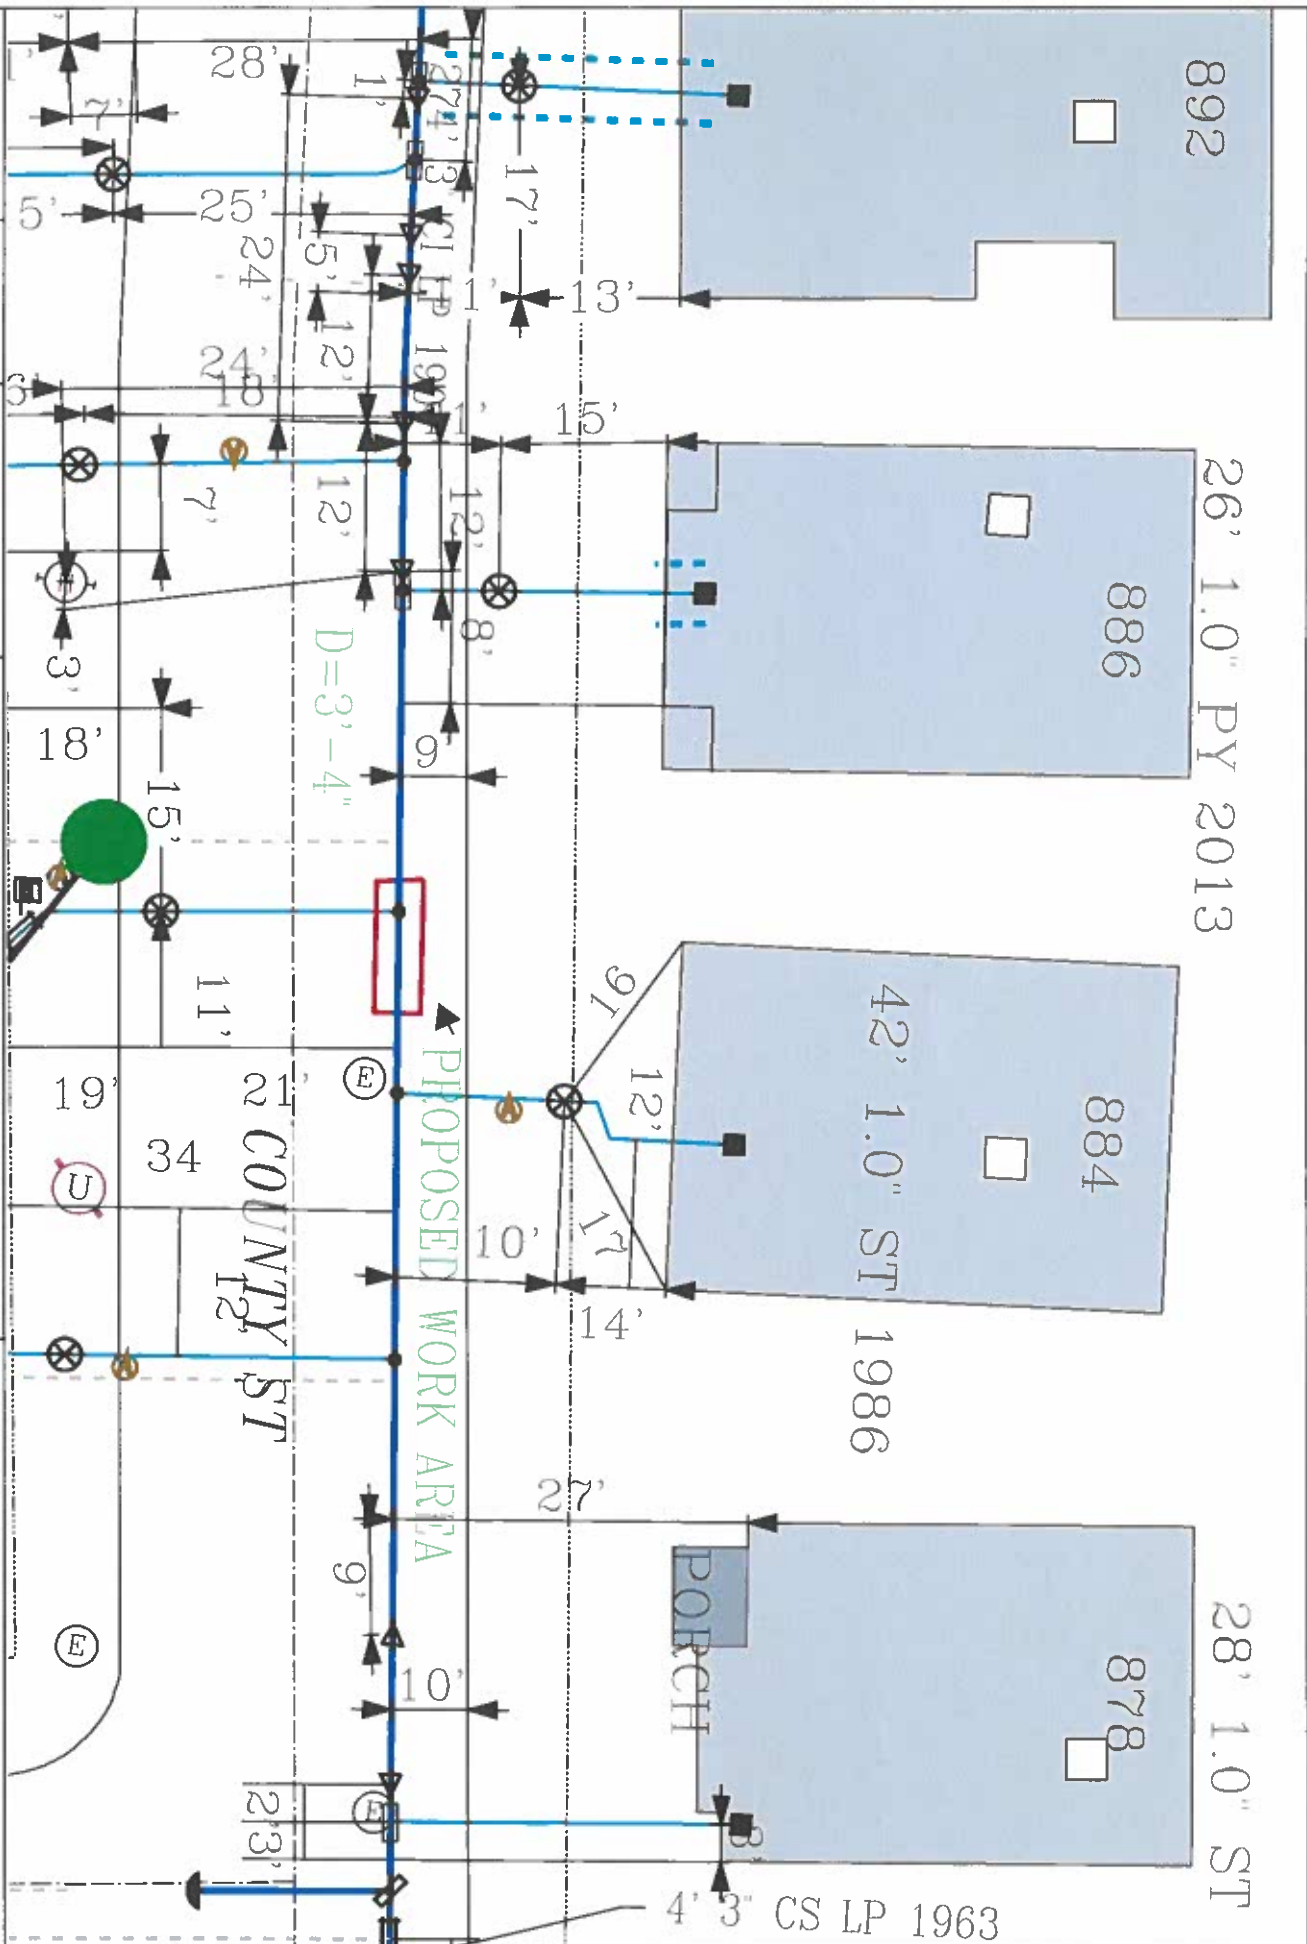

EVERSOURCE EVERSOURCE MA GAS One NSTAR Key Portsmouth, MA 02800 Phone 1-800-392-2000		MASS LAW Impose 75 hour minimum notice to utility companies before digging begins Call Dig-Safe: 811	IMPORTANT - DO NOT SCALE (This drawing, provided approximately, locations and all facility information may not be correct. Contractors are advised to make specific field investigations, including the use of ground penetrating radar, to verify the location and depth of all utilities shown on this map. Responsibility for the location of any underground may be inserted.	Address: 894 County St City/Town: New Bedford
---	--	--	---	--