

APPLICATION/AGREEMENT

For Trench/Disturbance Permit within the City of New Bedford

Permit # 243-2022

Dig Safe # 20222313712

Date: 06/09/2022

TO THE MAYOR AND CITY COUNCIL:

DISTURBANCE PERMIT/TRENCH SAFETY PERMIT

Permission is hereby requested to excavate the surface of: X City Property and/or X Private Property
Provide Sketch

Location of Work: 103 Hudson St
Between Brock Ave and Fort St. Working in the street.
Gas line maintenance.

Work will begin (weather permitting) on: June 23, 2022

Applicant Name: Steven Botelho (gk) Excavator(s) Name: _____

Company Name: Eversource Hoisting Equipment License Number: _____

Grade: _____ Expiration Date: _____

Contact Number: 339-987-8010 Name & Contact Number of Insurer: _____

Competent Person on Work Site: ON FILE

APPROVED BY: Stephen Cipriani DATE: 6-29-22


TITLE: Asst. City Engineer

This permit shall be posted at the work site, and shall remain until the work is completed. It is subject to inspection at all times.

Permit only valid for three months
from date of approval

ROADWAY CLOSURES WILL REQUIRE
AUTHORIZATION FROM THE
COMMISSIONER OF PUBLIC
INFRASTRUCTURE. TRAFFIC MANAGEMENT
PLANS MAY BE REQUIRED.

Trenches must be maintained
weekly until final paving is
completed

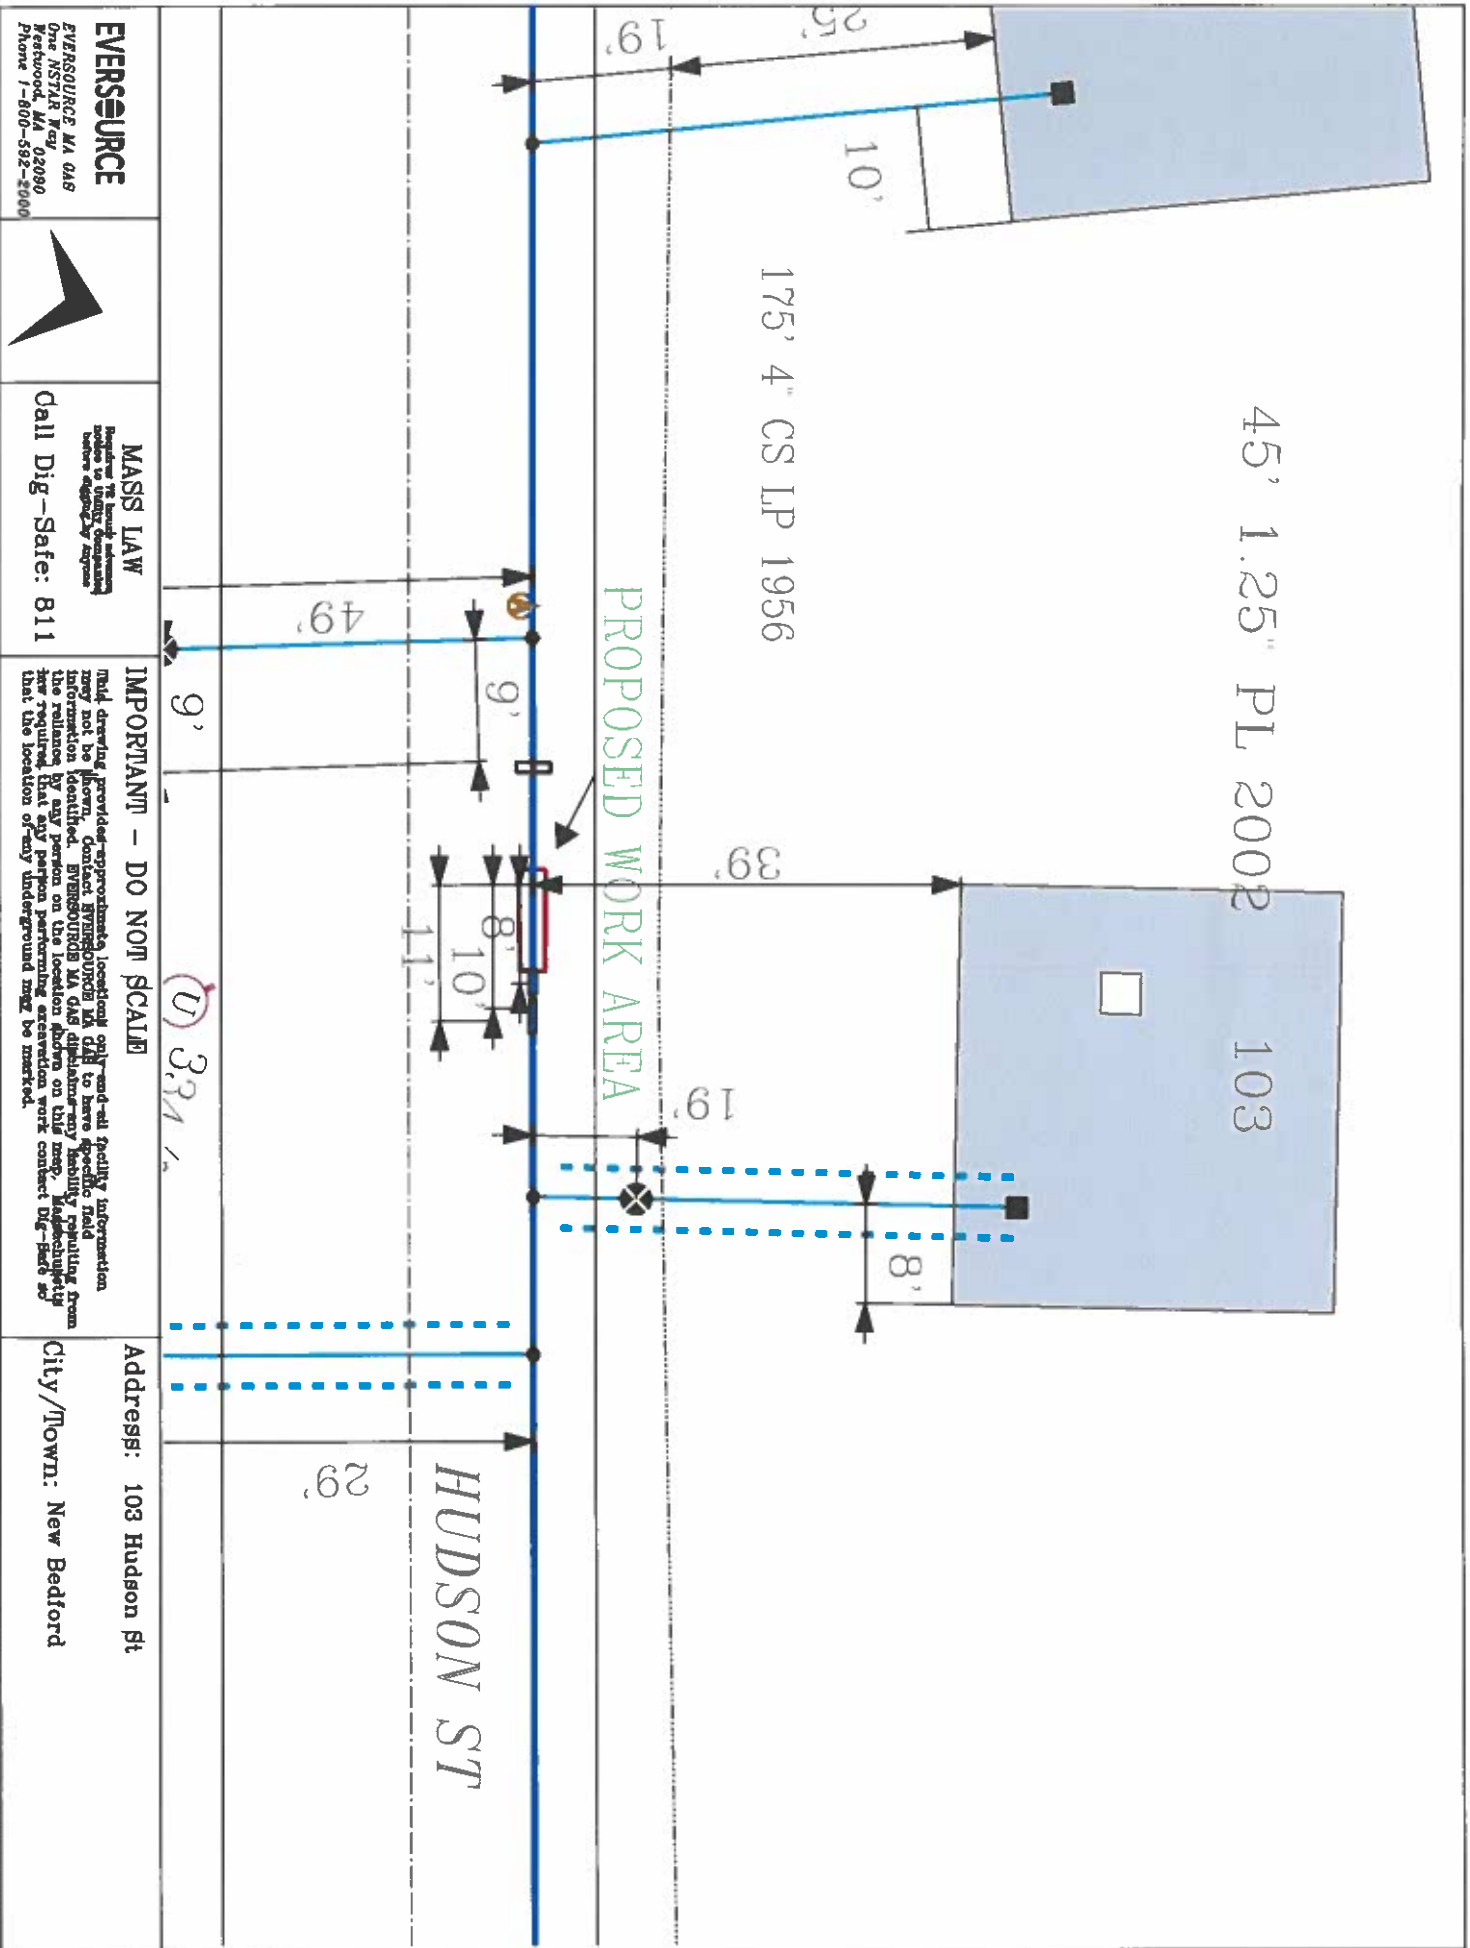

EVERSOURCE

EVERSOURCE MA 048
One HSTAR Way 02090
Bedford, MA
Phone 1-800-592-2000



MASS LAW

Regulation 7B, which requires
notice to utility companies
before digging begins

Call Dig-Safe: 811

IMPORTANT! - DO NOT SCALE

While drawing, provide appropriate location and scale. Information
may not be accurate. EVERSOURCE MA 048 disclaimer: The
location of any person on the location shown on this map is not
guaranteed. The location of any person on the location shown on this map
that the location of any underground may be marked.

Address: 103 Hudson St

City/Town: New Bedford

Date Plotted: 06/08/2022