

APPLICATION/AGREEMENT
For Trench/Disturbance Permit within the City of New Bedford

Permit # 260-2022
Dig Safe#20222409667
Date: 06/15/2022

TO THE MAYOR AND CITY COUNCIL: DISTURBANCE PERMIT/TRENCH SAFETY PERMIT

Permission is hereby requested to excavate the surface of: X City Property and/or X Private Property
Provide Sketch

Location of Work: 368 Union St.
Cross street of Lincoln St. Working in the street. Lincoln St to Arch St
Gas line maintenance.

Work will begin (weather permitting) on: June 29, 2022

Applicant Name: Steven Botelho (gk) Excavator(s) Name: _____

Company Name: Eversource Hoisting Equipment License Number: _____

Grade: _____ Expiration Date: _____

Contact Number: 339-987-8010 Name & Contact Number of Insurer: _____

Competent Person on Work Site: ON FILE


APPROVED BY: Stephen Cyte DATE: 6-29-2022
TITLE: Asst. City Engineer

This permit shall be posted at the work site, and shall remain until the work is completed. It is subject to inspection at all times.

ROADWAY CLOSURES WILL REQUIRE
AUTHORIZATION FROM THE
COMMISSIONER OF PUBLIC
INFRASTRUCTURE. TRAFFIC MANAGEMENT
PLANS MAY BE REQUIRED.

Permit only valid for three months
from date of approval

Trenches must be maintained
weekly until final paving is
completed

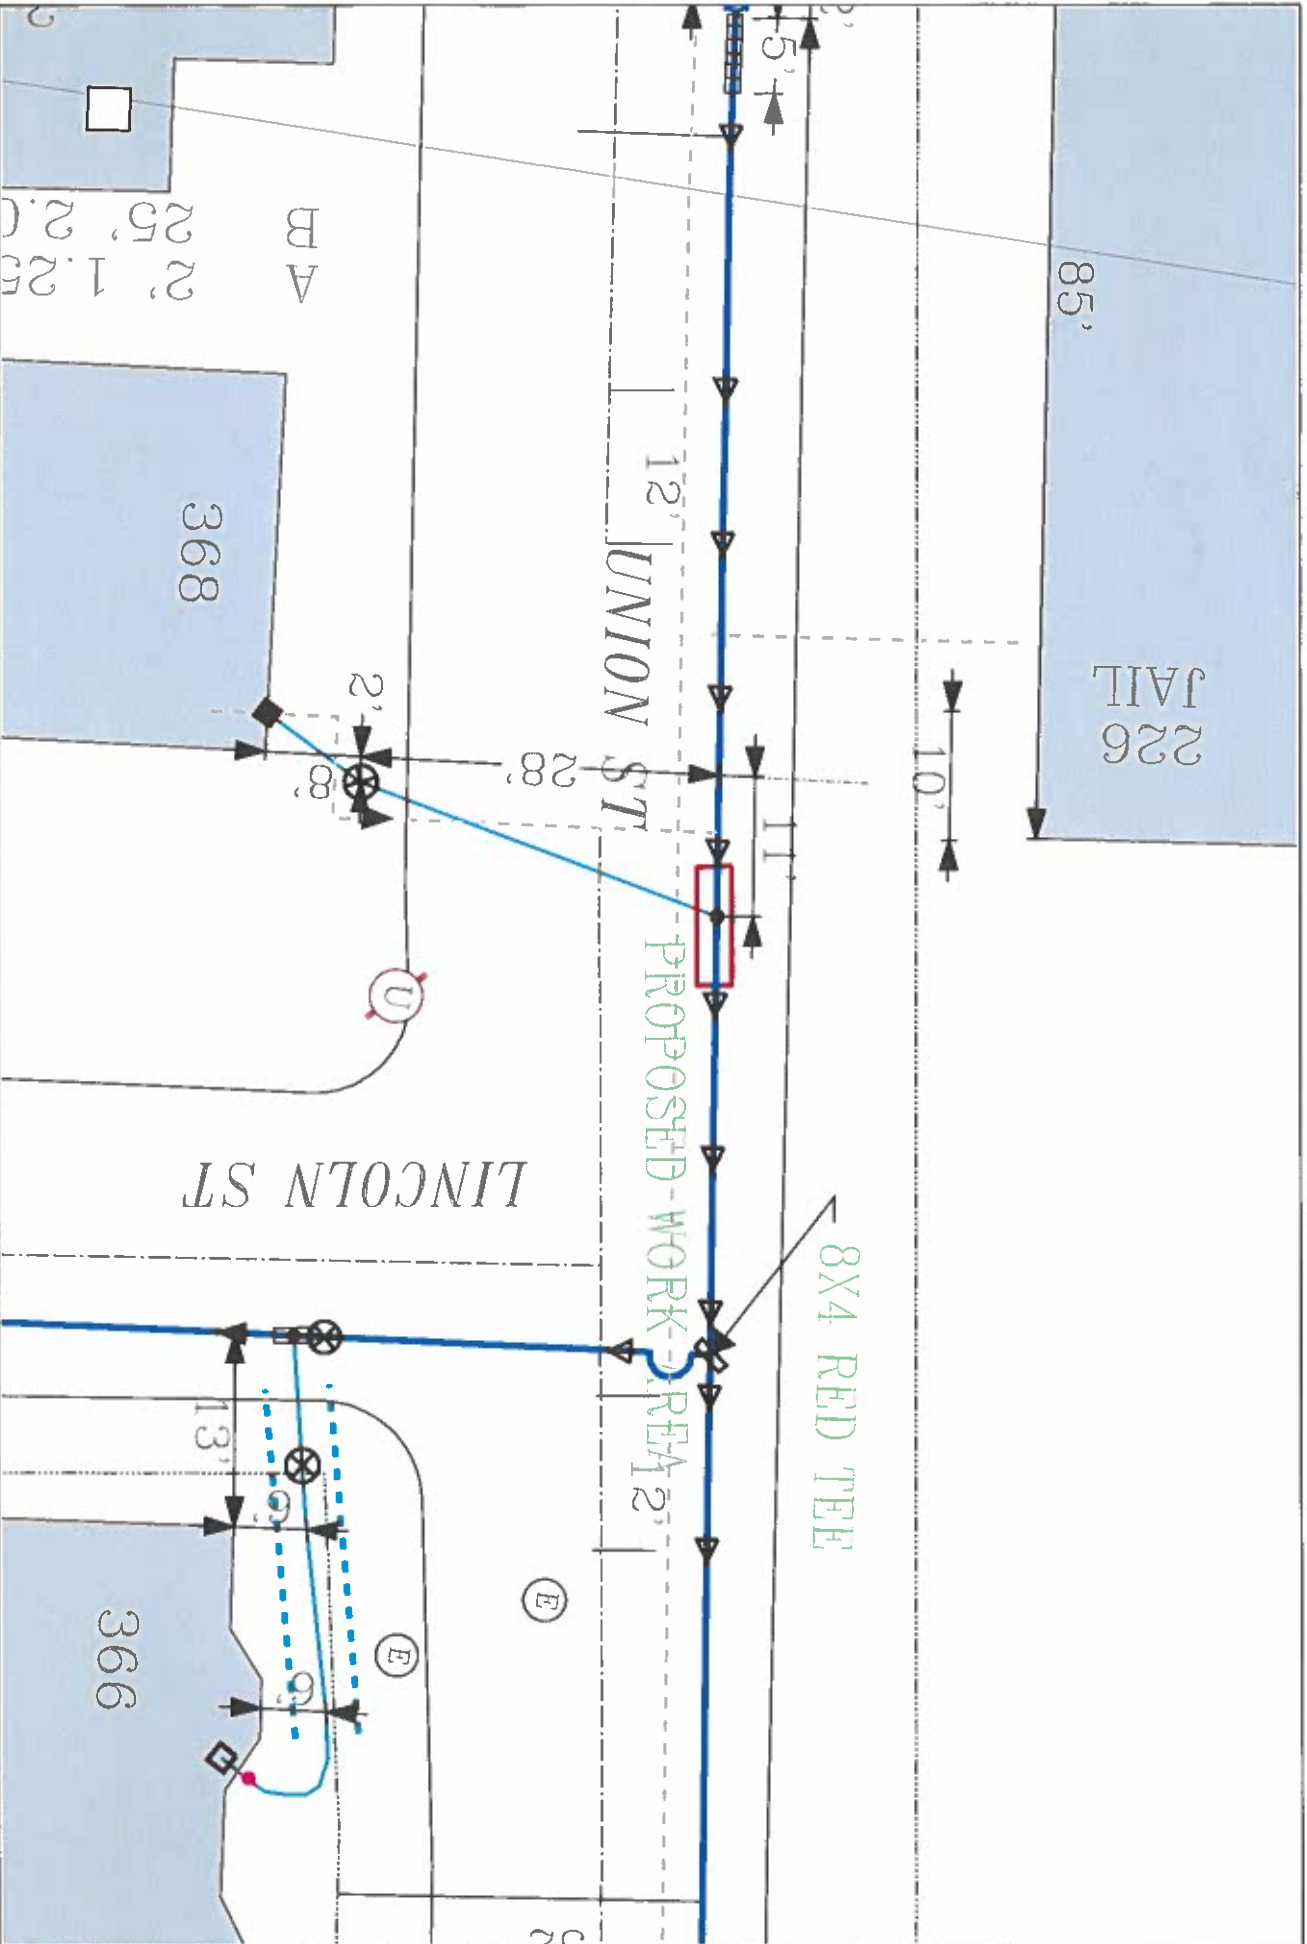

EVERSOURCE
 EVERSOURCE MA GAS
 078 STATE ST
 BEDFORD, MA 02090
 Phone 1-800-582-2000



MASS LAW
 Digging to locate unknown
 utilities is strictly regulated
 by state law.
 Call Dig-Safe: 811

IMPORTANT - DO NOT SCALE
 This drawing provides approximate locations only and all facility information
 may not be shown. Contact EVERSOURCE MA GAS to have specific field
 information identified. EVERSOURCE MA GAS disclaims any liability resulting from
 the reliance by any person on the location shown on this map. Additionally,
 we warrant that any person performing excavation work contact Dig-Safe so
 that the location of any underground may be marked.

Address: 368 Union St
City/Town: New Bedford