

APPLICATION / AGREEMENT
For DISTURBANCE PERMIT within the City of New Bedford

Permit # 204-2627

Dig Safe # 20222706332

Date Issued: _____

This permit shall be posted at the work site, and shall remain until the work is completed. It is subject to inspection at all times.

TO THE MAYOR AND CITY COUNCIL: ✓ DISTURBANCE PERMIT

Permission is hereby requested to excavate the surface of: ✓ City Property

Location of work: 15 Chestnut Street

Substantially as per plan annexed, for the purpose of: Installation of manholes and conduits

Work will begin (weather permitting) on: 07-20-2022

Work will end (weather permitting) on: 10-20-2022

Applicant Name: KE Zelo

Excavator(s) Name: Kirk Franklyn

Company Name: Frank Corp. Environmental Services

Hoisting Equipment License Number: HE-076597

Grade: 2A Expiration Date: 9-6-22

Contact Name: Kevin Rocha

Name & Contact Number of Insurer: Smithwick & Mariners #207-791-5553

Approved By: Dorinda Amato Date: 7/19/2022

Title: Admin Manager

Roadway closures will require authorization from the Commissioner of Public Infrastructure.


Traffic management plans may be required.







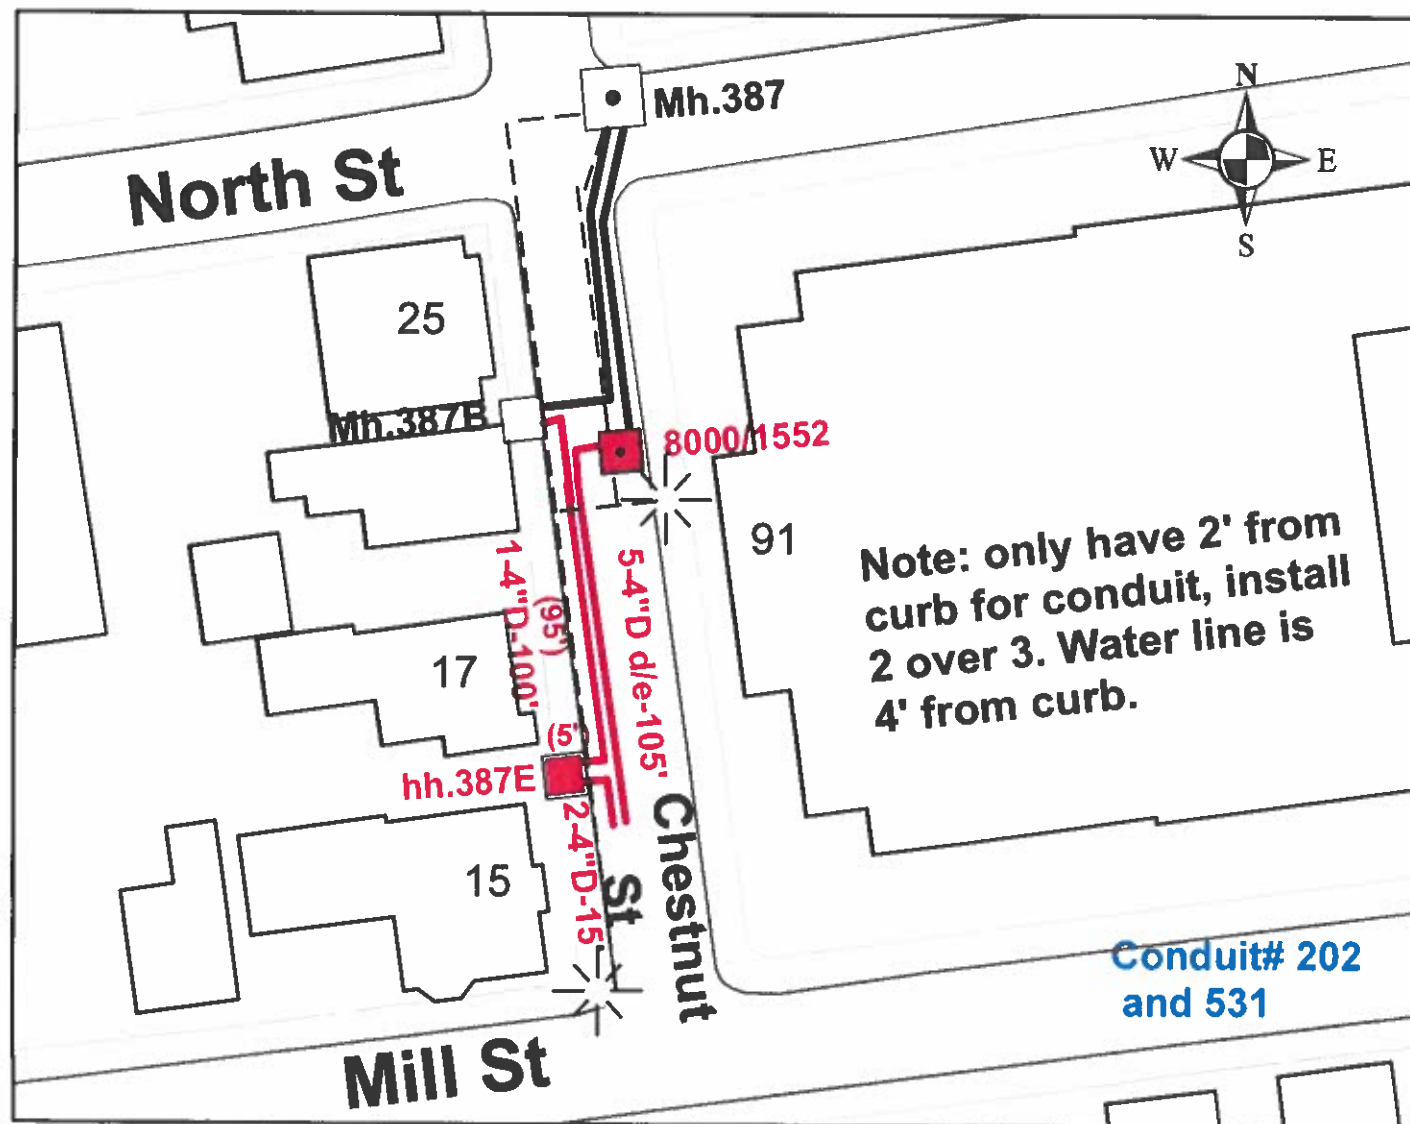

For inspection, 24 hour notice is required and the Contractor / Applicant is required to

notify the D.P.I. @ 508-979-1550 Press 4 Repair. Permit Expires in 3 Months from work start date.

Provide Sketch

Service Address: 15 Chestnut St	City: New Bedford	Page Number: 1 of 2 Pages	Auth. No.	Work Order Number: 4638717
Customer's Name/Title: Emmanuel L Lyte		Prepared by: A. Magalhaes 2/26/21 revised 5/14/22 Date		
Sales Representative: <u>Janet Costa</u>	Eversource contractor to install 1 M1203 manhole, 1 handhole, & conduit per sketch.		Circuit Number: <u>14 (7620/13.2)</u>	
Electrician: <u>Antonio DeAndrade 508-642-1610</u>			TLM: <u>290579</u>	
Switch Size: _____			Secondary Sheet Number: _____	

**Key:**

-  -existing manhole
-  -existing handhole
-  -existing conduit
-  -existing street light
-  -existing street light cable
-  -M1203 manhole (6'x10'x6')
-  -proposed handhole (45"x45"x36")
-  -4" conduit