

APPLICATION/AGREEMENT
For Trench/Disturbance Permit within the City of New Bedford

Permit # 293-2022
Dig Safe# 20222904003
Date: 7/19/22

TO THE MAYOR AND CITY COUNCIL: DISTURBANCE PERMIT/TRENCH SAFETY PERMIT

Permission is hereby requested to excavate the surface of: X City Property and/or X Private Property
Provide Sketch

Location of Work: 31 Edison St.
Nash Rd. - Belleville Rd
Relay Gas Service

Work will begin (weather permitting) on: August 2, 2022

Applicant Name: Steven Botelho (ra) Excavator(s) Name: _____

Company Name: Eversource Hoisting Equipment License Number: _____
Grade: _____ Expiration Date: _____

Contact Number: 508-441-5817 Name & Contact Number of Insurer: _____

Competent Person on Work Site: ON FILE APPROVED BY: Stephen Costa DATE: 7-29-22


TITLE: Asst City Engineer

This permit shall be posted at the work site, and shall remain until the work is completed. It is subject to inspection at all times.

ROADWAY CLOSURES WILL REQUIRE
AUTHORIZATION FROM THE
COMMISSIONER OF PUBLIC
INFRASTRUCTURE. TRAFFIC MANAGEMENT
PLANS MAY BE REQUIRED.

Trenches must be maintained
weekly until final paving is
completed

Permit only valid for three months
from date of approval

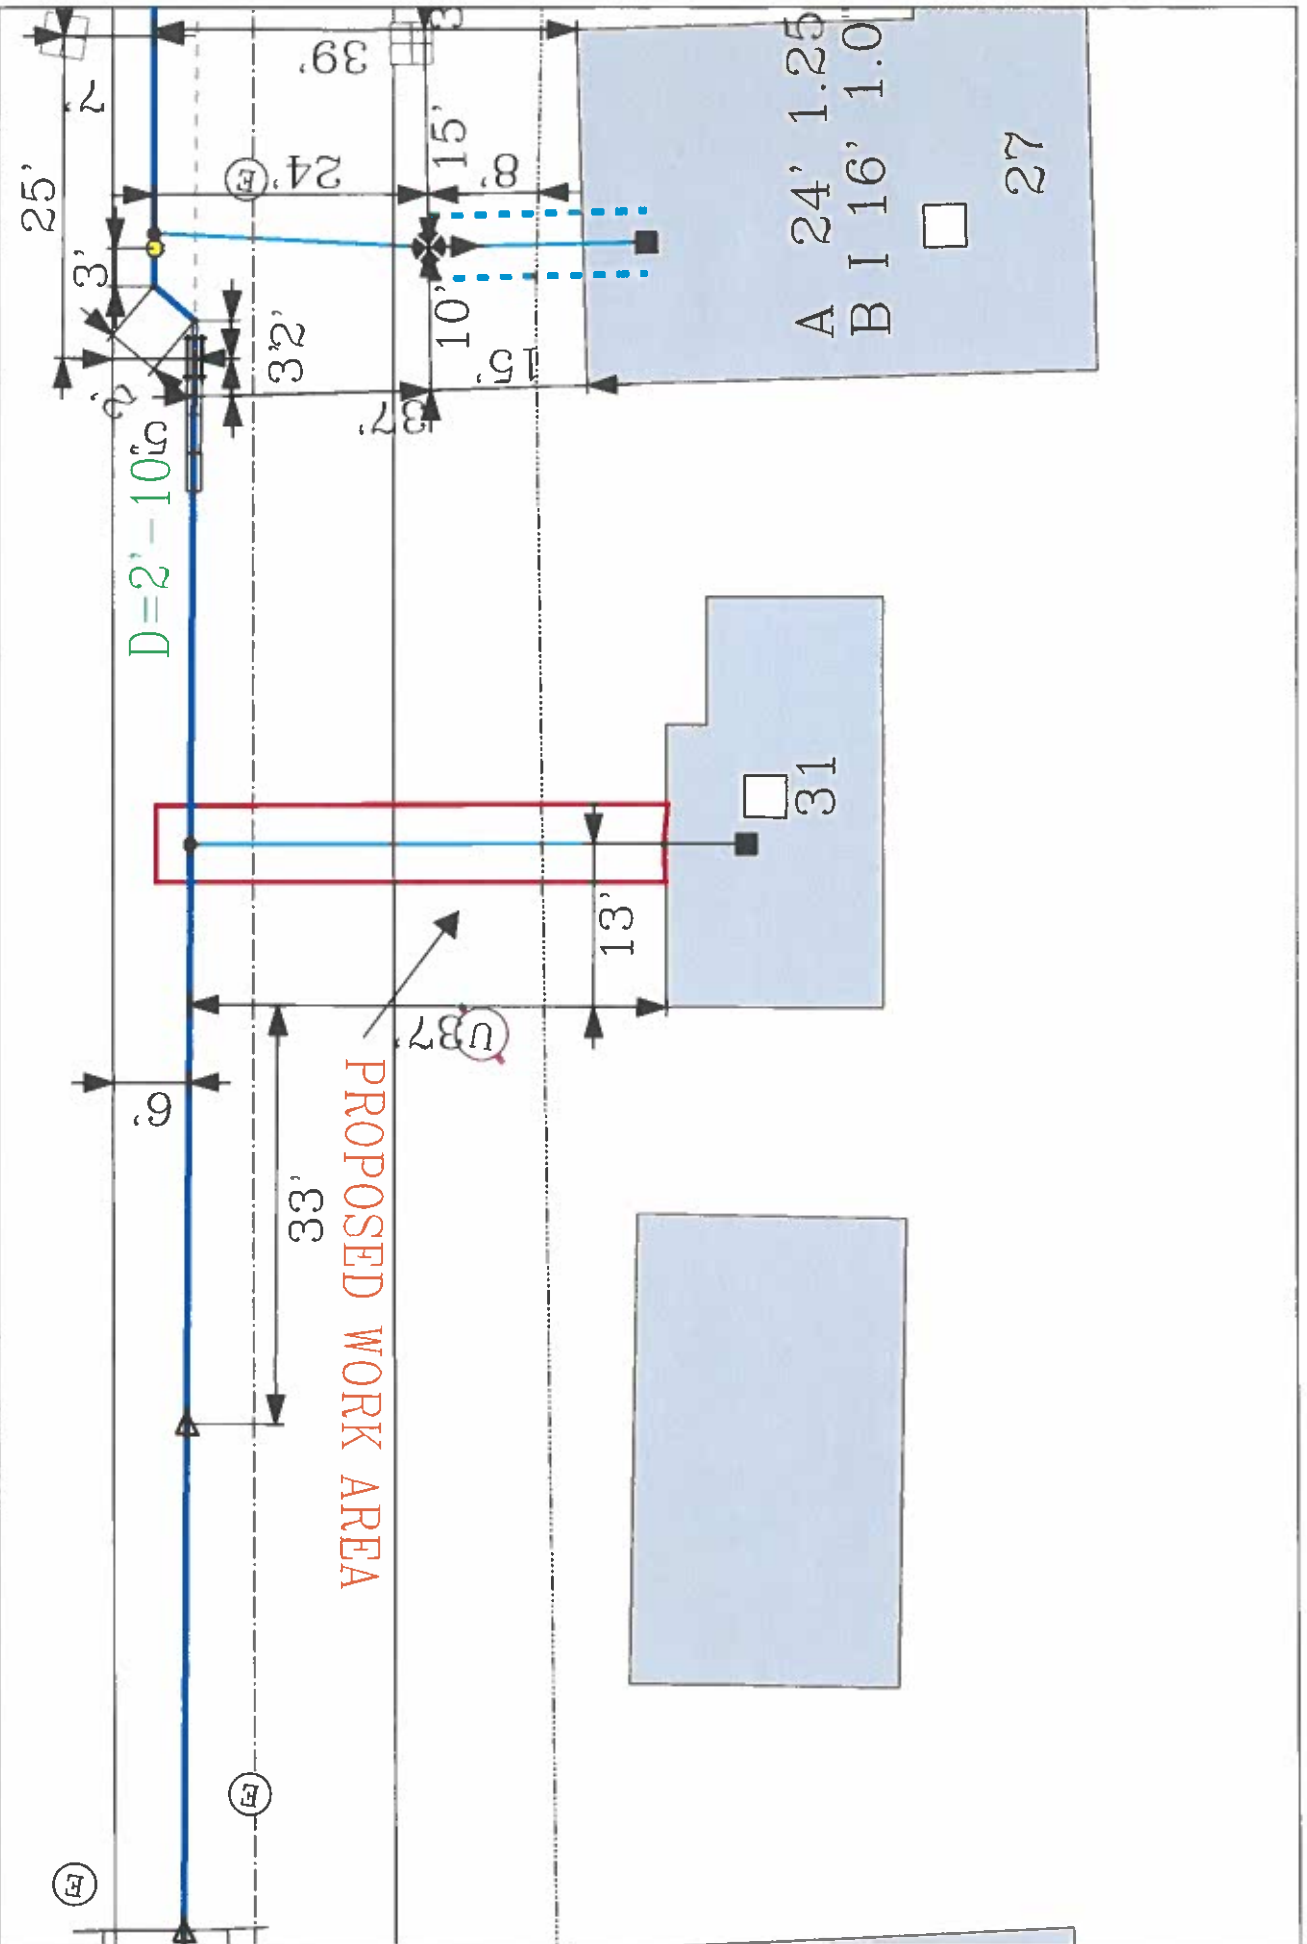

EVERSOURCE EVERSOURCE MA GAS One NSTAR Way 02090 Needham Heights, MA Phone 1-800-582-2000		MASS LAW Requires 72 hours advance notice to Utility Companies before digging of any size	Call Dig-Safe: 811	IMPORTANT - DO NOT SCALE This drawing provides approximate locations only and all facility information may not be shown. Locations shown are approximate and should not be used for any purpose. The location of any underground utility is not guaranteed. that the location of any underground may be marked.	Address: 31 Edison St WL City/Town: New Bedford 1/28/22
--	--	---	---------------------------	---	--