

Permit # 297-22

Dig Safe # 20223105993

Date Issued: August 02, 2022

APPLICATION / AGREEMENT

For DISTURBANCE PERMIT within the City of New Bedford

This permit shall be posted at the work site, and shall remain until the work is completed. It is subject to inspection at all times.

TO THE MAYOR AND CITY COUNCIL: 1 DISTURBANCE PERMIT

Permission is hereby requested to excavate the surface of: 1 City Property

Location of work: Intersection of West Rodney French Boulevard and Brock Avenue

Substantially as per plan annexed, for the purpose of: test borings

Work will begin (weather permitting) on: 8-15-2022

Work will end (weather permitting) on: 11-15-2022

Applicant Name: [Signature]

Company Name: New England Boring Contractors

Excavator(s) Name: Gary Trombly

Hoisting Equipment License Number: HE-045010

Grade: _____ Expiration Date: 4-22-2023

Contact Name: _____

Name & Contact Number of Insurer: Rowley Agency 603-224-2562

Approved By: [Signature] Date: 8-3-2022

Title: Asst. City Engineer

Roadway closures will require authorization from the Commissioner of Public Infrastructure.

Traffic management plans may be required.


For inspection, 24 hour notice is required and the Contractor / Applicant is required to

notify the D.P.I. @ 508-979-1550 Press 4 Repair. Permit Expires in 3 Months from work start date.

774-259-9344

Provide Sketch

CDM SMITH AND ALL REPORTS, RESPONSES, REVISED OR DOCUMENTS, THESE DOCUMENTS, ARE THE PROPERTY OF CDM SMITH AND ARE NOT TO BE USED, IN WHOLE OR PART, FOR ANY OTHER PROJECT WITHOUT THE WRITTEN AUTHORIZATION OF CDM SMITH.

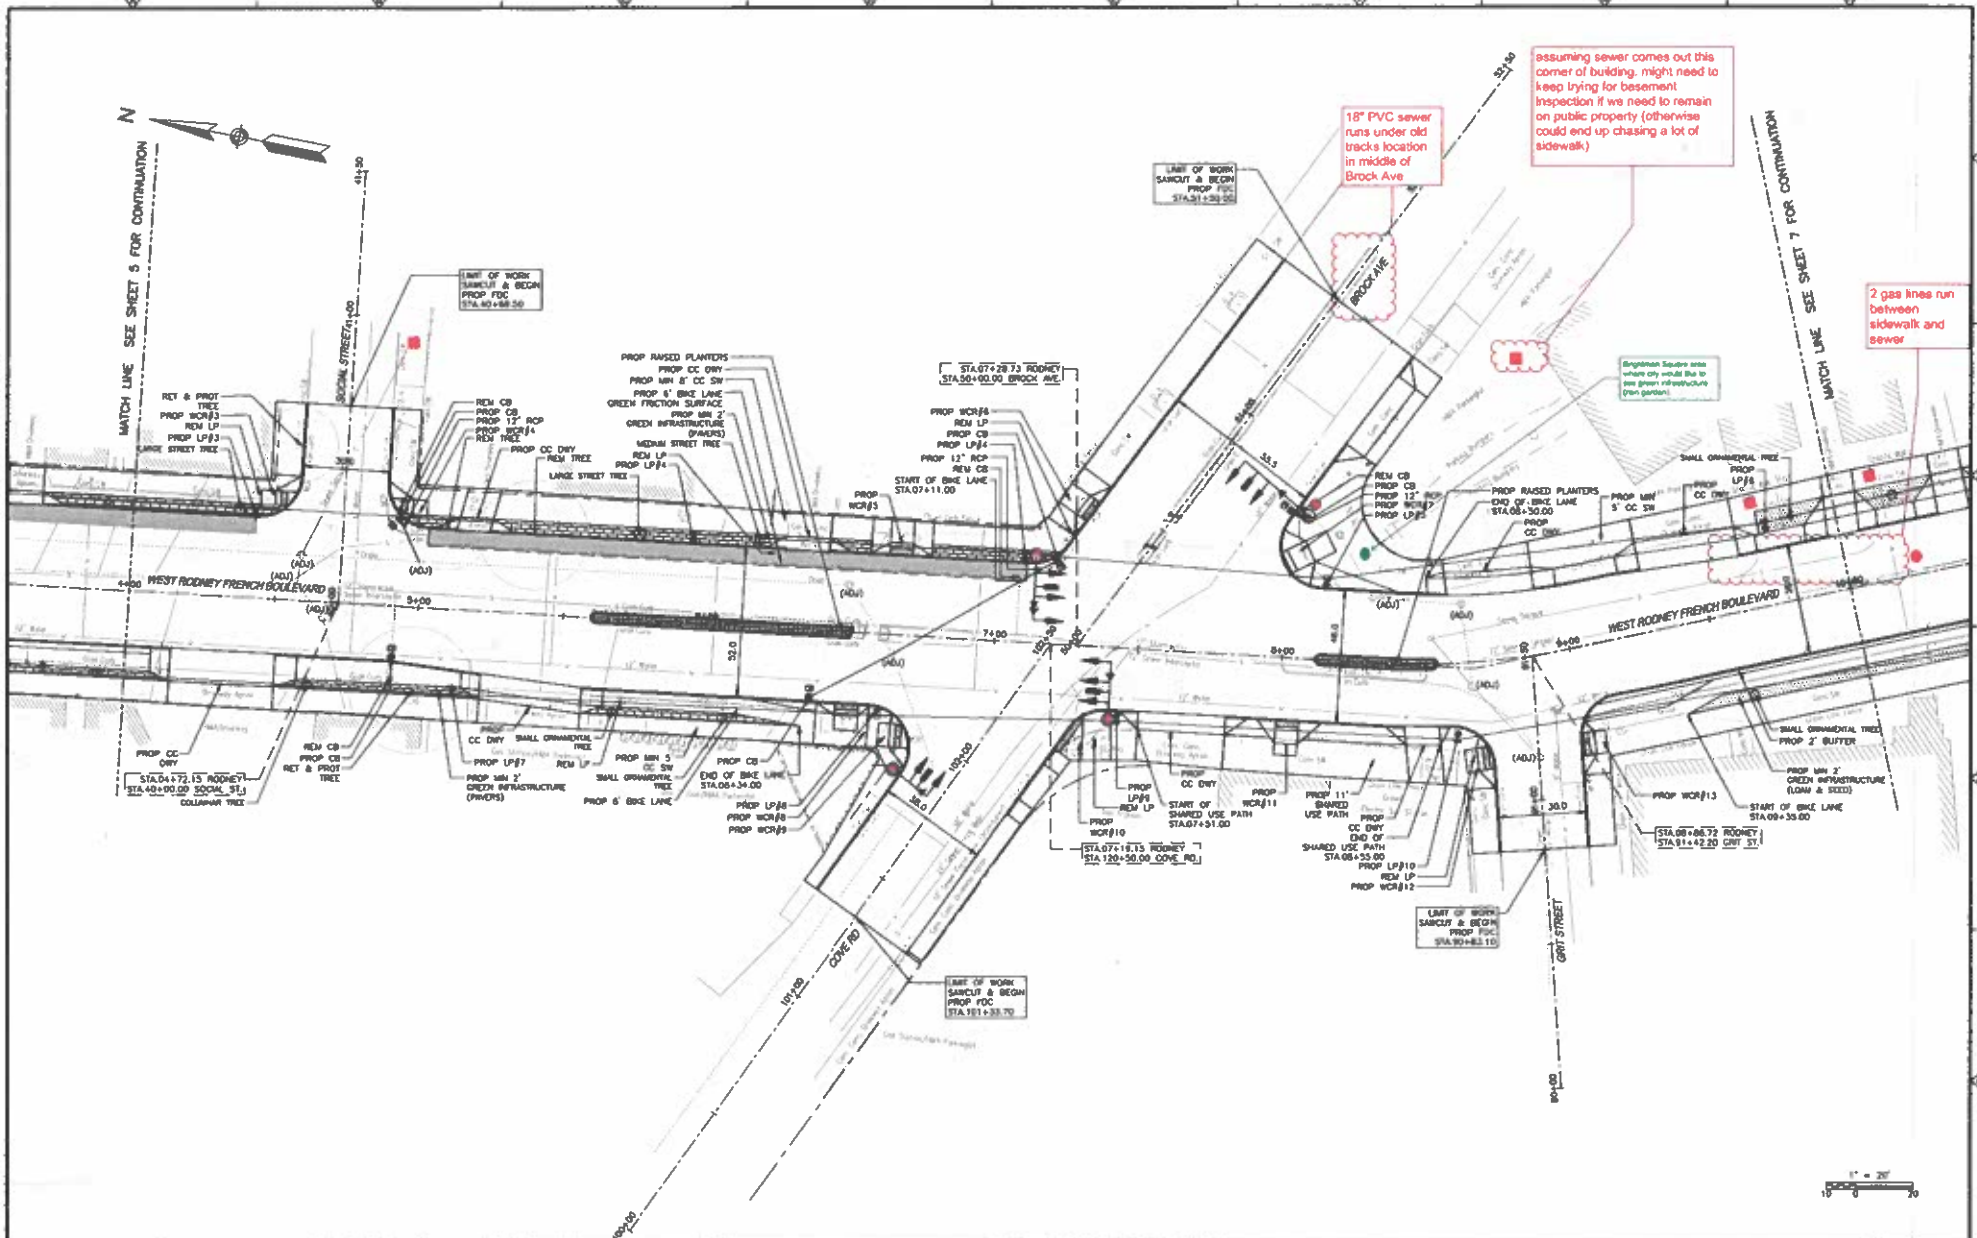

<table border="1"> <thead> <tr> <th>REV.</th> <th>NO.</th> <th>DATE</th> <th>BY</th> <th>CHKD.</th> <th>REMARKS</th> </tr> </thead> <tbody> <tr> <td> </td> <td> </td> <td> </td> <td> </td> <td> </td> <td> </td> </tr> </tbody> </table>	REV.	NO.	DATE	BY	CHKD.	REMARKS																									<p>DESIGNED BY: S. SMITH DRAWN BY: J. SMITH CHECKED BY: J. SMITH APPROVED BY: J. SMITH DATE: MAY 2021</p>	<p>CDM Smith 200 West Exchange Street, Suite 200 Portland, ME 04101 Tel: (207) 751-4222</p>	<p>CITY OF NEW BEDFORD, MASSACHUSETTS ROADWAY IMPROVEMENTS WEST RODNEY FRENCH BOULEVARD IMPROVEMENTS</p>	<p>CONSTRUCTION PLAN</p>	<p>PROJECT NO: 0309-2-1313 FILE NAME: C030921313 SHEET NO: 6</p>
REV.	NO.	DATE	BY	CHKD.	REMARKS																														