

Permit # 31-2022

Dig Safe# 20220500714

Date: 2/1/2022

DISTURBANCE PERMIT/TRENCH SAFETY PERMIT

### Provide Sketch

Coffin Ave. - Deane St.

## Relay Gas Service

February 15, 2022

Excavator(s) Name: \_\_\_\_\_

Hoisting Equipment License Number: \_\_\_\_\_

Grade: \_\_\_\_\_ Expiration Date: \_\_\_\_\_

**Name & Contact Number of Insurer: \_\_\_\_\_**


APPROVED BY: DTM DATE: 2-7-2002

TITLE: Asst. City Engineer

**This permit shall be posted at the work site, and shall remain until the work is completed. It is subject to inspection at all times.**

ROADWAY CLOSURES WILL REQUIRE  
AUTHORIZATION FROM THE  
COMMISSIONER OF PUBLIC  
INFRASTRUCTURE. TRAFFIC MANAGEMENT  
PLANS MAY BE REQUIRED.

**Permit only valid for three months  
from date of approval**

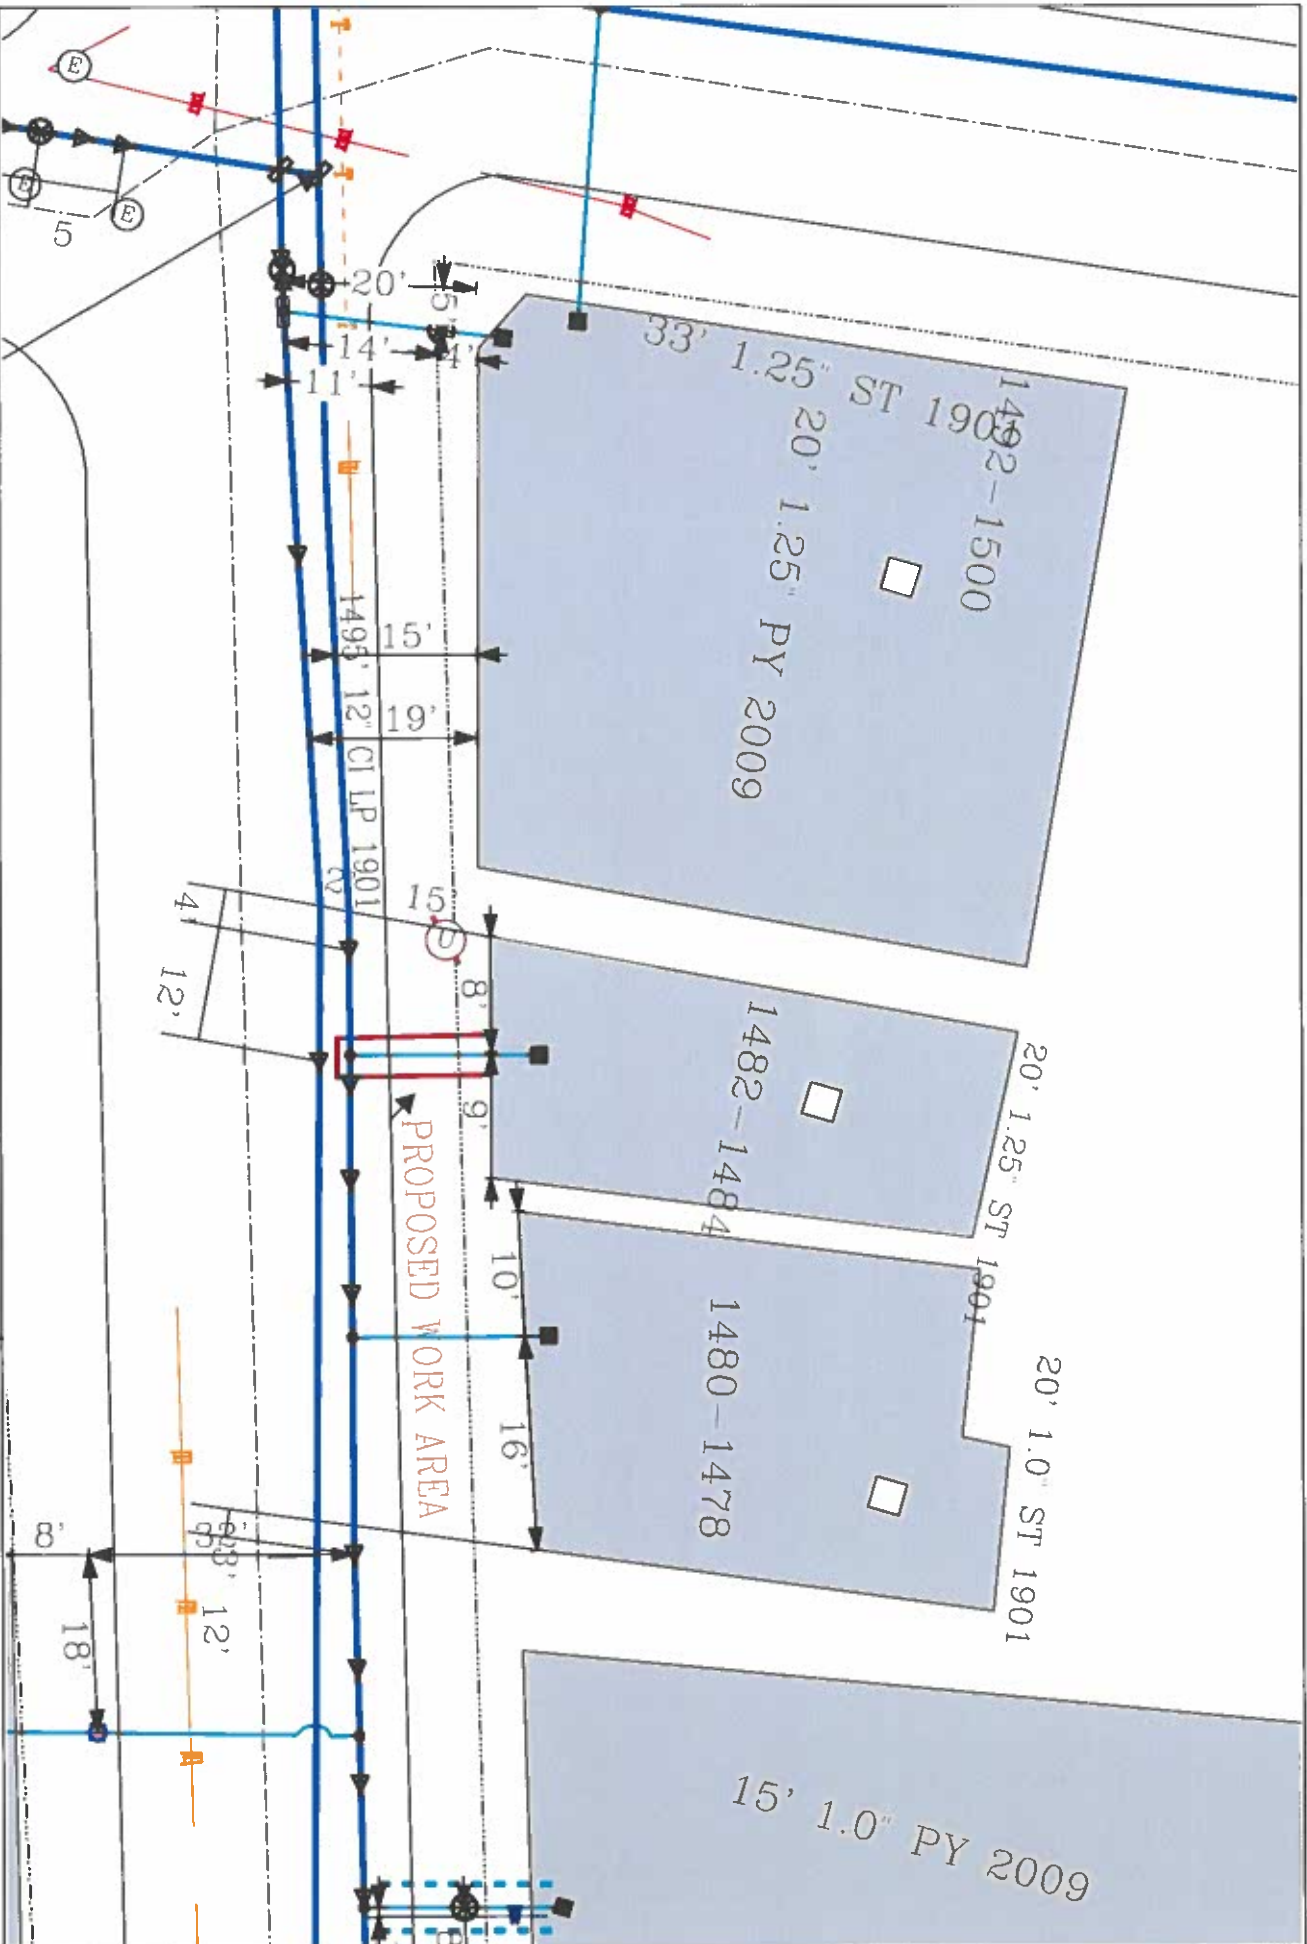

# **EVERSOURCE**

EVERSOURCE MA 018  
One NISTAR Way  
Fitchburg, MA 01501  
Phone 1-800-582-2000

## **MASS LAW**

Engineer to locate and identify  
all underground utilities  
before excavation begins

Call Dig-Safe: 811

## **IMPORTANT! - DO NOT SCALE**

This drawing provides approximate locations only and all facility information  
may not be shown. Contact EVERSOURCE MA 018 to have specific field  
information identified. EVERSOURCE MA 018 disclaims any liability resulting from  
the reliance by any person on the location shown on this map. It is the responsibility  
of the user to verify the location of any underground facility before excavation work  
begins. The location of any underground facility may be marked.

Address: 1482-1484 Acushnet Ave WU

City/Town: New Bedford 1/28/22

Date Plotted: 01/28/2022