

APPLICATION/AGREEMENT

For Trench/Disturbance Permit within the City of New Bedford

Permit # 324 2022

Dig Safe# 20223104088

Date: 8/2/2022

TO THE MAYOR AND CITY COUNCIL:

DISTURBANCE PERMIT/TRENCH SAFETY PERMIT

Permission is hereby requested to excavate the surface of: X City Property and/or X Private Property
Provide Sketch

Location of Work: 333-335 Query St.

Edison St. - Brook St.

Relay Gas Service

Work will begin (weather permitting) on: August 16, 2022

Applicant Name: Steven Botelho (ra)

Excavator(s) Name: _____

Company Name: Eversource

Hoisting Equipment License Number: _____

Grade: _____ Expiration Date: _____

Contact Number: 508-441-5817

Name & Contact Number of Insurer: _____

Competent Person on Work Site: ON FILE

APPROVED BY: Stephen Capshaw DATE: 8-1-22


TITLE: Asst City Engineer

This permit shall be posted at the work site, and shall remain until the work is completed. It is subject to inspection at all times.

Trenches must be maintained
weekly until final paving is
completed

ROADWAY CLOSURES WILL REQUIRE
AUTHORIZATION FROM THE
COMMISSIONER OF PUBLIC
INFRASTRUCTURE. TRAFFIC MANAGEMENT
PLANS MAY BE REQUIRED.

Permit only valid for three months
from date of approval

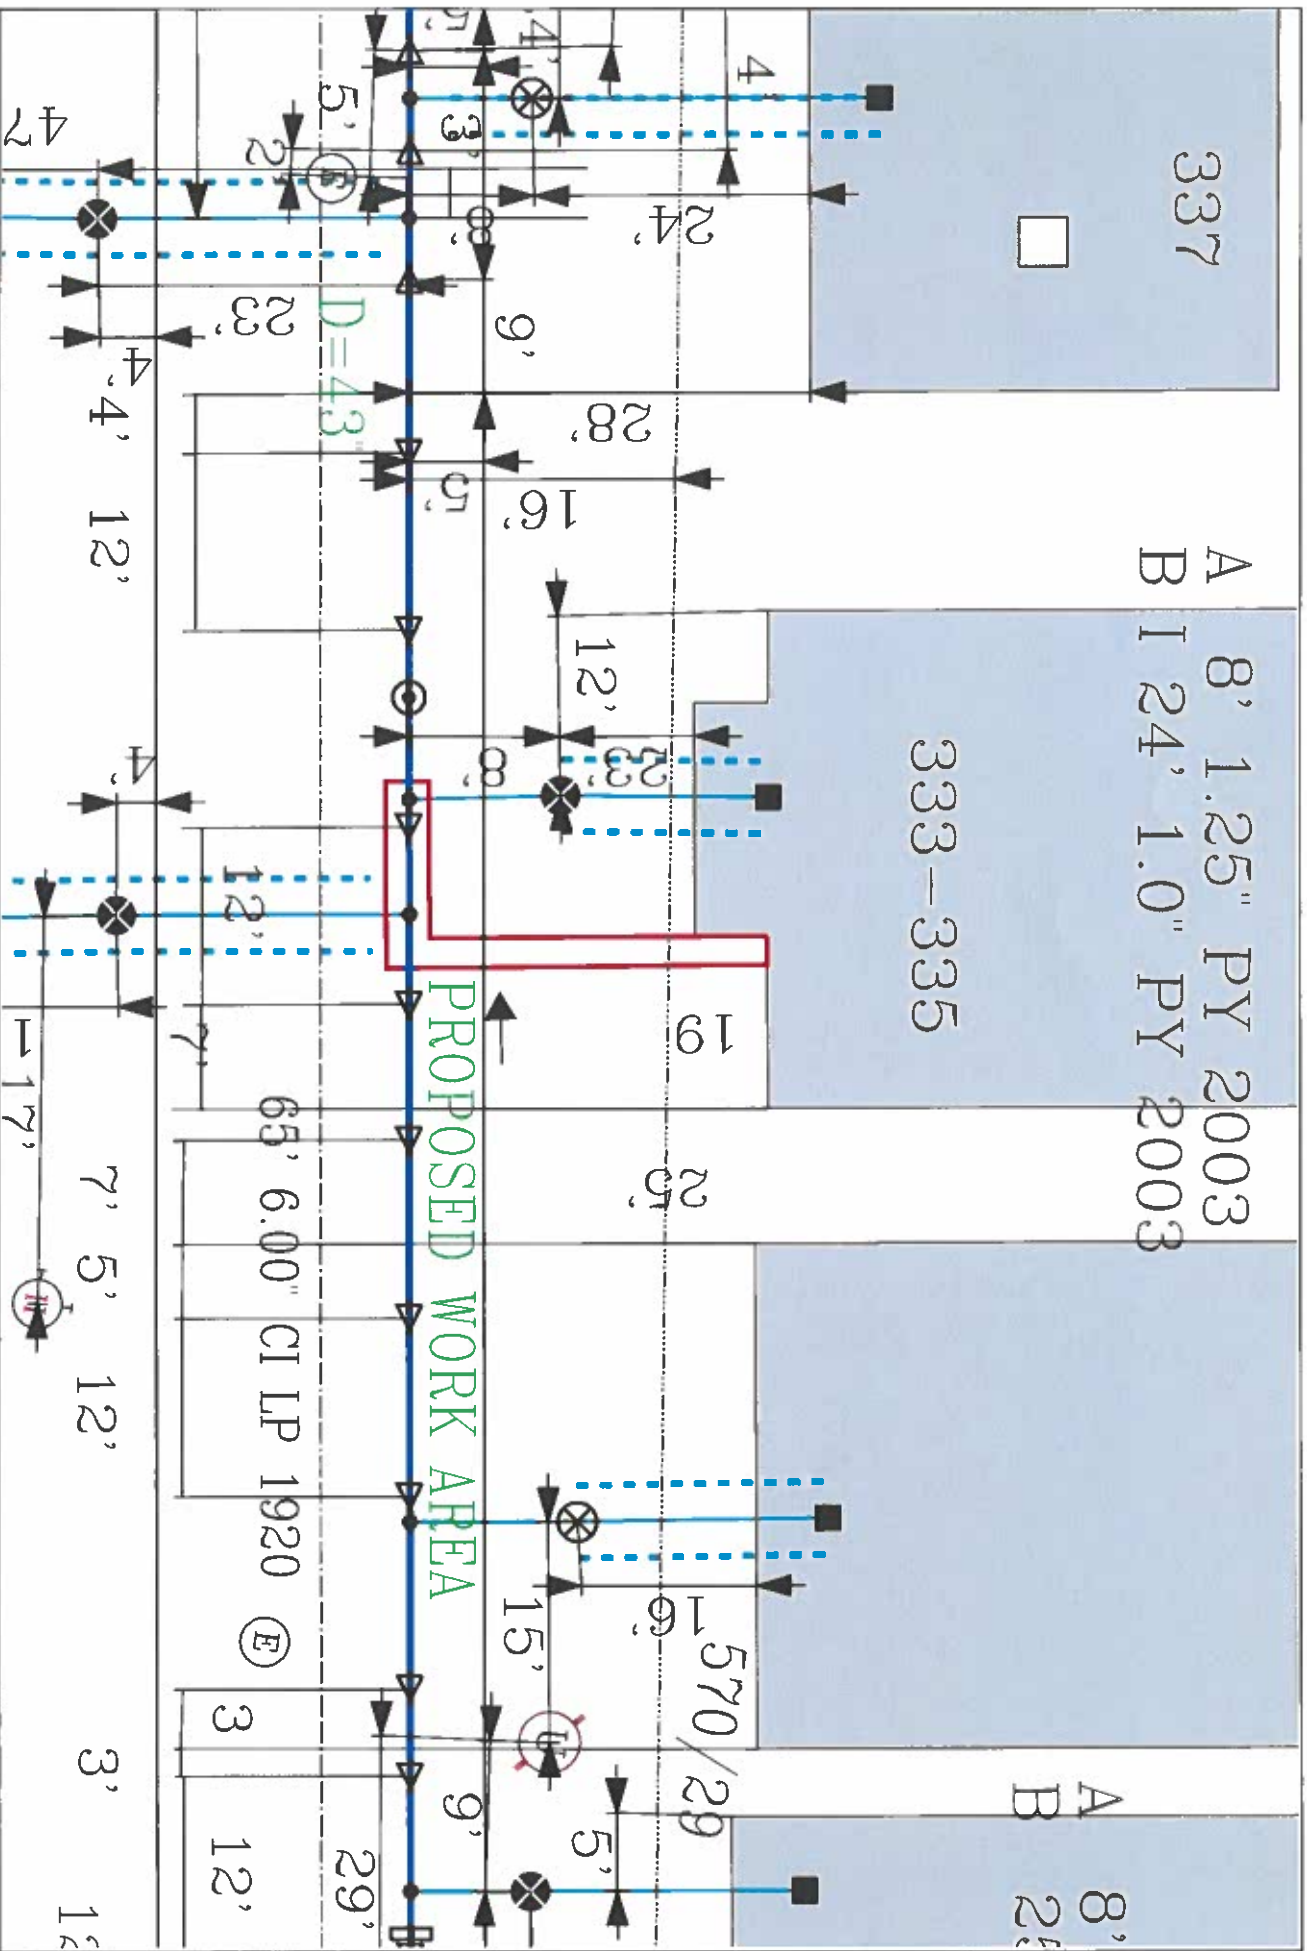

EVERSOURCE
EVERSOURCE MA GAS
EverSource MA Gas
Bedford MA 02090
Phone 1-800-682-2000



MASS LAW
Regulate the location and construction of utility easements and the location of underground utility lines.
Call Dig-Safe: 811

IMPORTANT - DO NOT SCALE
While drawing provided approximate location only and all facility information must be verified by field inspection. EVERSOURCE MA Gas disclaims any liability resulting from the reliance by any person on the location shown on this map. Massachusetts law requires that any person performing excavation work contact Dig-Safe so that the location of any underground may be marked.

Address: 333-335 Query St
City/Town: New Bedford