

APPLICATION/AGREEMENT

For Trench/Disturbance Permit within the City of New Bedford

Permit # 334-2022Dig Safe# 20223003782Date: 7/26/2022

TO THE MAYOR AND CITY COUNCIL:

DISTURBANCE PERMIT/TRENCH SAFETY PERMIT


Permission is hereby requested to excavate the surface of: X City Property and/or X Private Property
Provide SketchLocation of Work: 383 Wood St.Corner property with Hanson St. to Landry St
Gas Line MaintenanceWork will begin (weather permitting) on: August 9, 2022Applicant Name: Steven Botelho (ra) Excavator(s) Name: _____Company Name: Eversource Hoisting Equipment License Number: _____

Grade: _____ Expiration Date: _____

Contact Number: 508-441-5817 Name & Contact Number of Insurer: _____Competent Person on Work Site: ON FILEAPPROVED BY: Stephen Costa DATE: 8-11-22TITLE: Asst City Engineer

This permit shall be posted at the work site, and shall remain until the work is completed. It is subject to inspection at all times.

Trenches must be maintained
weekly until final paving is
completedPermit only valid for three months
from date of approvalROADWAY CLOSURES WILL REQUIRE
AUTHORIZATION FROM THE
COMMISSIONER OF PUBLIC
INFRASTRUCTURE. TRAFFIC MANAGEMENT
PLANS MAY BE REQUIRED.

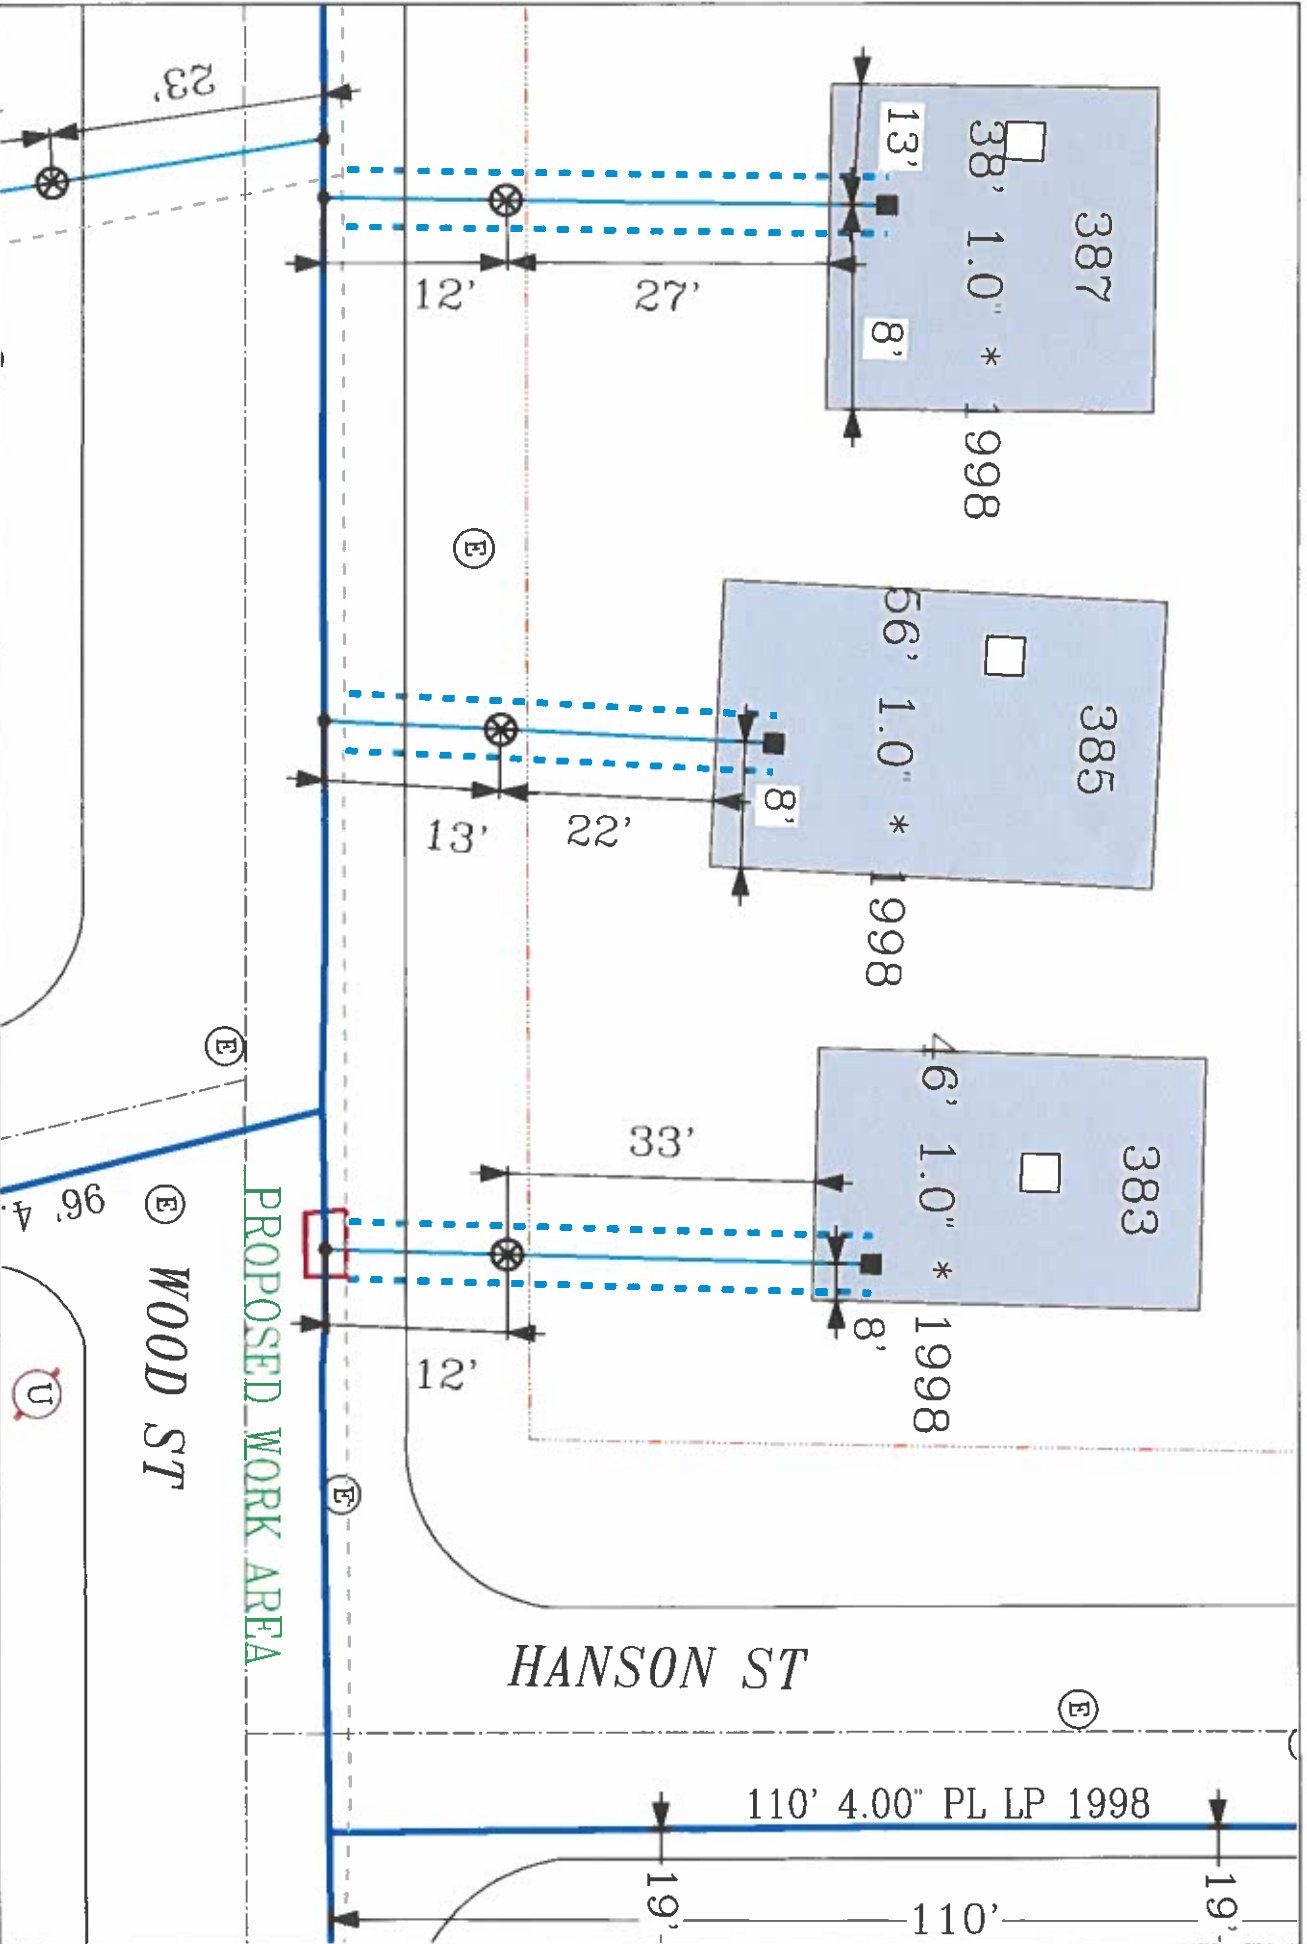

EVERSOURCE
 EVERSOURCE MA GAS
 One NSTAR Way
 Bedford, MA 03090
 Phone 1-800-582-2000



MASS LAW
 Requires 72 hour advance
 notice to utility companies
 before digging of any man
 Call Dig-Date: 811

IMPORTANT - DO NOT SCALE
 This drawing provides approximate locations only and all facility information
 may be located on the ground. The location of any facility is not to be used for
 any excavation work. EVERSOURCE MA GAS disclaims any liability resulting from
 the reliance by any person on the location shown on this map. Massachusetts
 law requires that any person performing excavation work contact Dig-Date so
 that the location of any underground may be marked.

Address: 383 Wood St
 City/Town: New Bedford