

APPLICATION/AGREEMENT
For Trench/Disturbance Permit within the City of New Bedford

Permit # 342002
Dig Safe# 20220204785
Date: 01/31/22

TO THE MAYOR AND CITY COUNCIL: DISTURBANCE PERMIT/TRENCH SAFETY PERMIT

Permission is hereby requested to excavate the surface of: X City Property and/or X Private Property
Provide Sketch

Location of Work: 949 Ashley Blvd

Oregon St - Florida St

Relay Gas Service

Work will begin (weather permitting) on: February 7, 2022

Applicant Name: Kevin O'Sullivan (mf) Excavator(s) Name: _____

Company Name: Eversource Hoisting Equipment License Number: _____

Grade: _____ Expiration Date: _____

Contact Number: 508-441-5817 Name & Contact Number of Insurer: _____

Competent Person on Work Site: ON FILE


APPROVED BY: Stephen Cugta DATE: 2-7-2022
TITLE: Asst. City Engineer

Renewed

This permit shall be posted at the work site, and shall remain until the work is completed. It is subject to inspection at all times.

ROADWAY CLOSURES WILL REQUIRE
AUTHORIZATION FROM THE
COMMISSIONER OF PUBLIC
INFRASTRUCTURE. TRAFFIC MANAGEMENT
PLANS MAY BE REQUIRED.
Trenches must be maintained
weekly until final paving is
completed

Permit only valid for three months
from date of approval

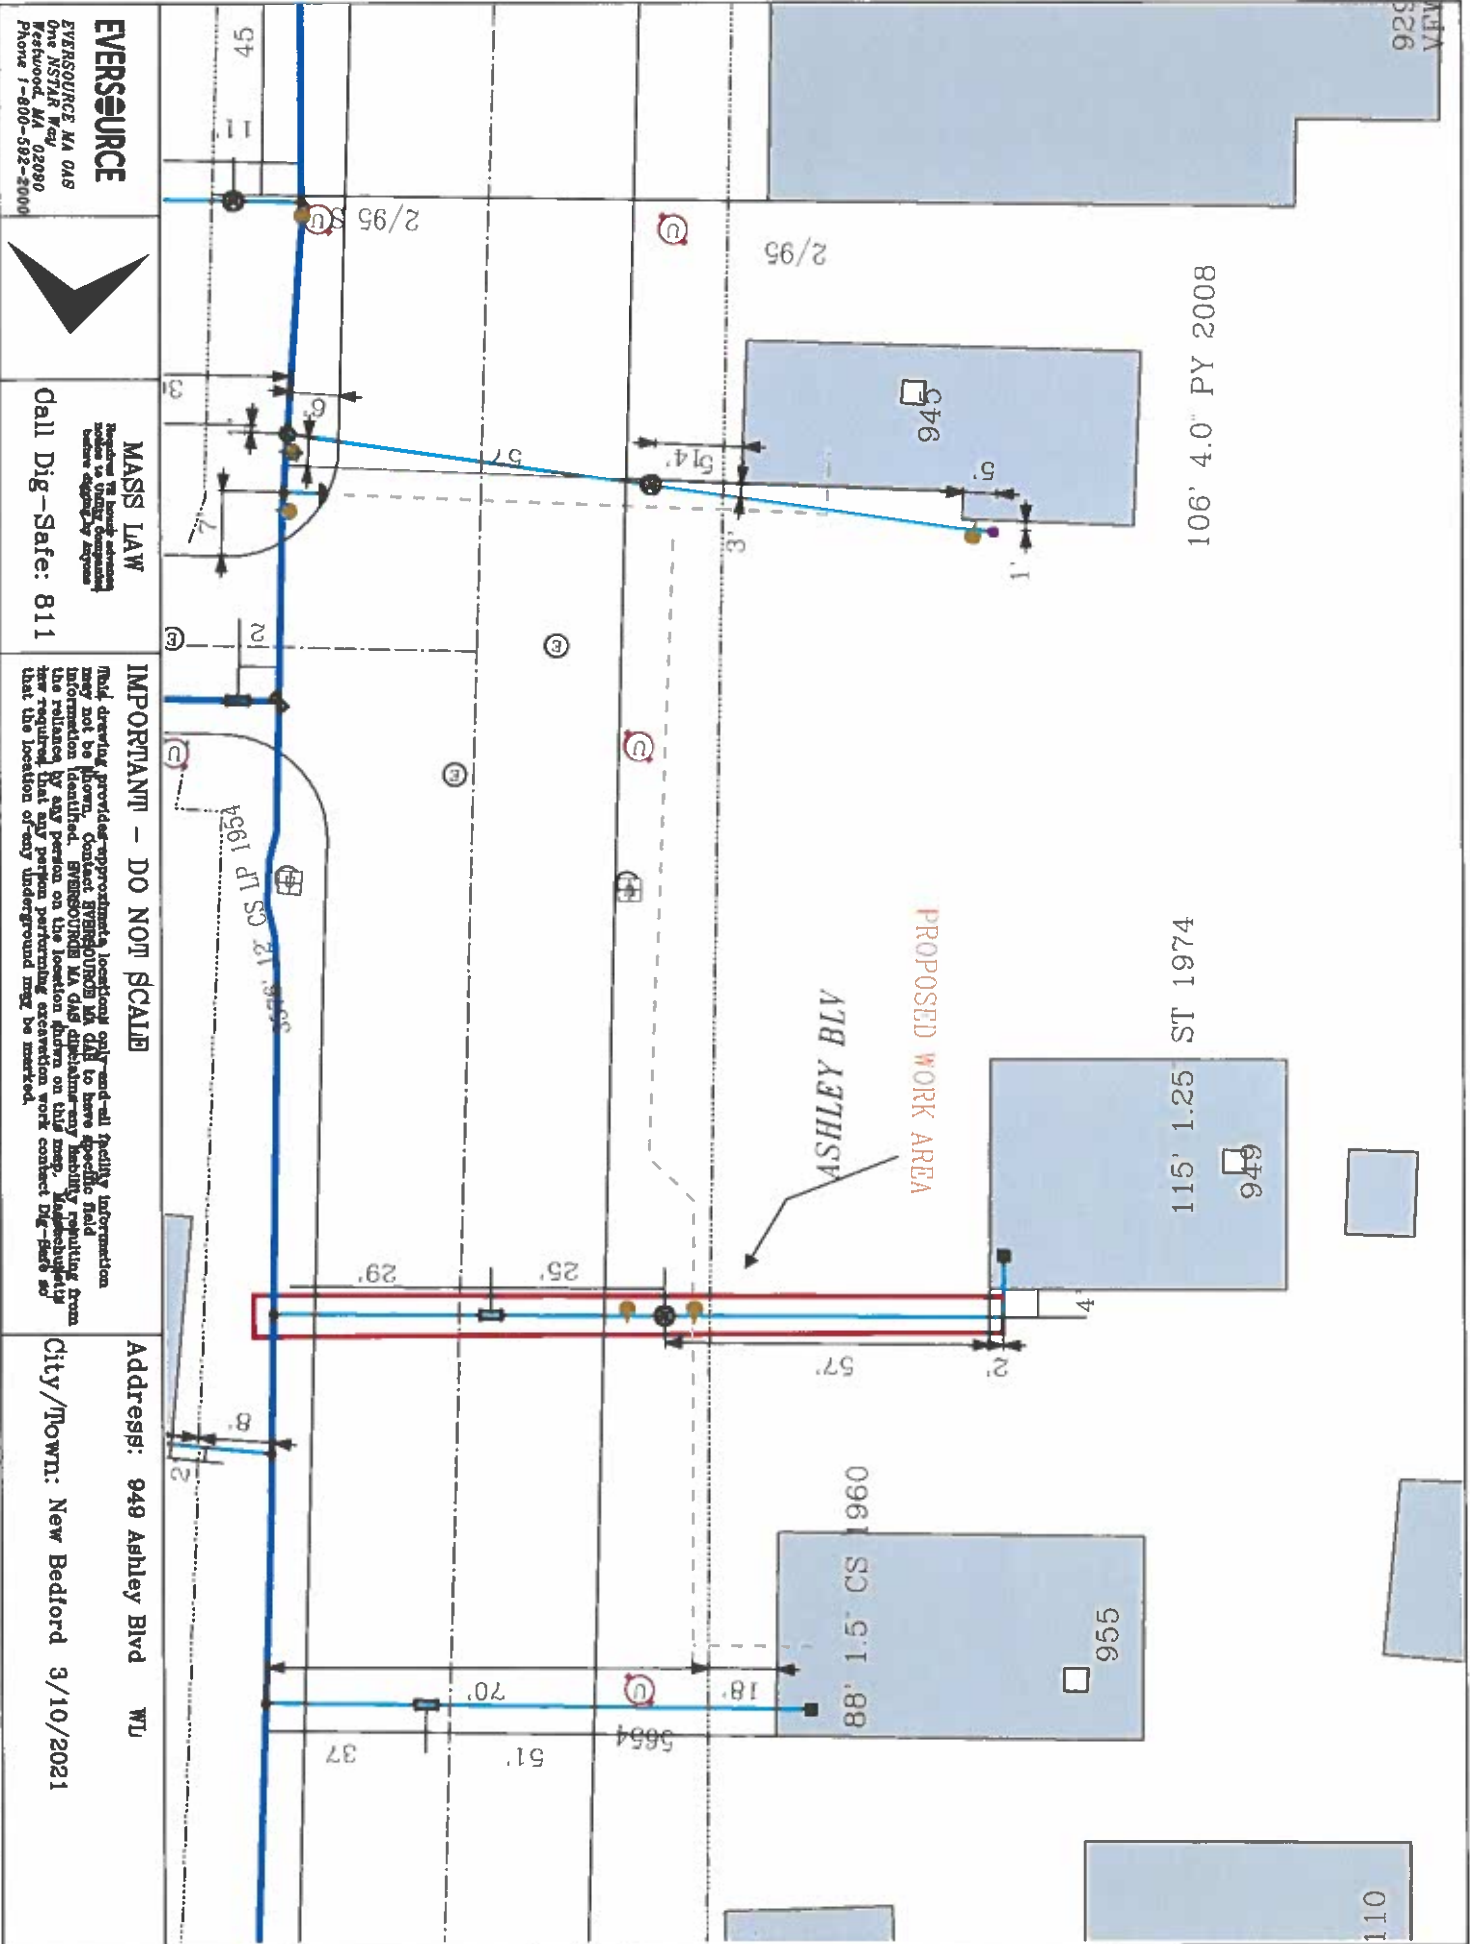

EVERSOURCE

EVERSOURCE MA GAS
One NSTAR Way 02090
Bedford, MA
Phone 1-800-582-2000

MASS LAW

Notice to landowners
before digging begins

Call Dig-Safe: 811

IMPORTANT! - DO NOT SCALE

Map drawing provided represents a location only and all facility information
may not be correct. Eversource MA GAS is not responsible for any liability resulting from
the reliance by any person on the location shown on this map. It is recommended
that the location of any underground may be marked.

Address: 949 Ashley Blvd WU

City/Town: New Bedford 3/10/2021

Date Plotted: 03/10/2021