

APPLICATION/AGREEMENT

Permit # 364-2022

For Trench/Disturbance Permit within the City of New Bedford

Dig Safe#20223314315Date 8/19/22

TO THE MAYOR AND CITY COUNCIL:

DISTURBANCE PERMIT/TRENCH SAFETY PERMIT

Permission is hereby requested to excavate the surface of: X City Property and/or X Private Property

Provide Sketch

Location of Work: 17 Bay StCross streets: Cottage St and Dartmouth St working streetGas line maintenanceWork will begin (weather permitting) on: September 2, 2022Applicant Name: Steven Botelho (sl)

Excavator(s) Name: _____

Company Name: Eversource


Hoisting Equipment License Number: _____

Grade: _____ Expiration Date: _____

Contact Number: 339-987-8010

Name & Contact Number of Insurer: _____

Competent Person on Work Site: ON FILEAPPROVED BY: Stephen Cupka DATE: 9-11-22TITLE: Asst. City Engineer**This permit shall be posted at the work site, and shall remain until the work is completed. It is subject to inspection at all times.****Trenches must be maintained
weekly until final paving is
completed**Permit only valid for three months
from date of approvalROADWAY CLOSURES WILL REQUIRE
AUTHORIZATION FROM THE
COMMISSIONER OF PUBLIC
INFRASTRUCTURE. TRAFFIC MANAGEMENT
PLANS MAY BE REQUIRED.

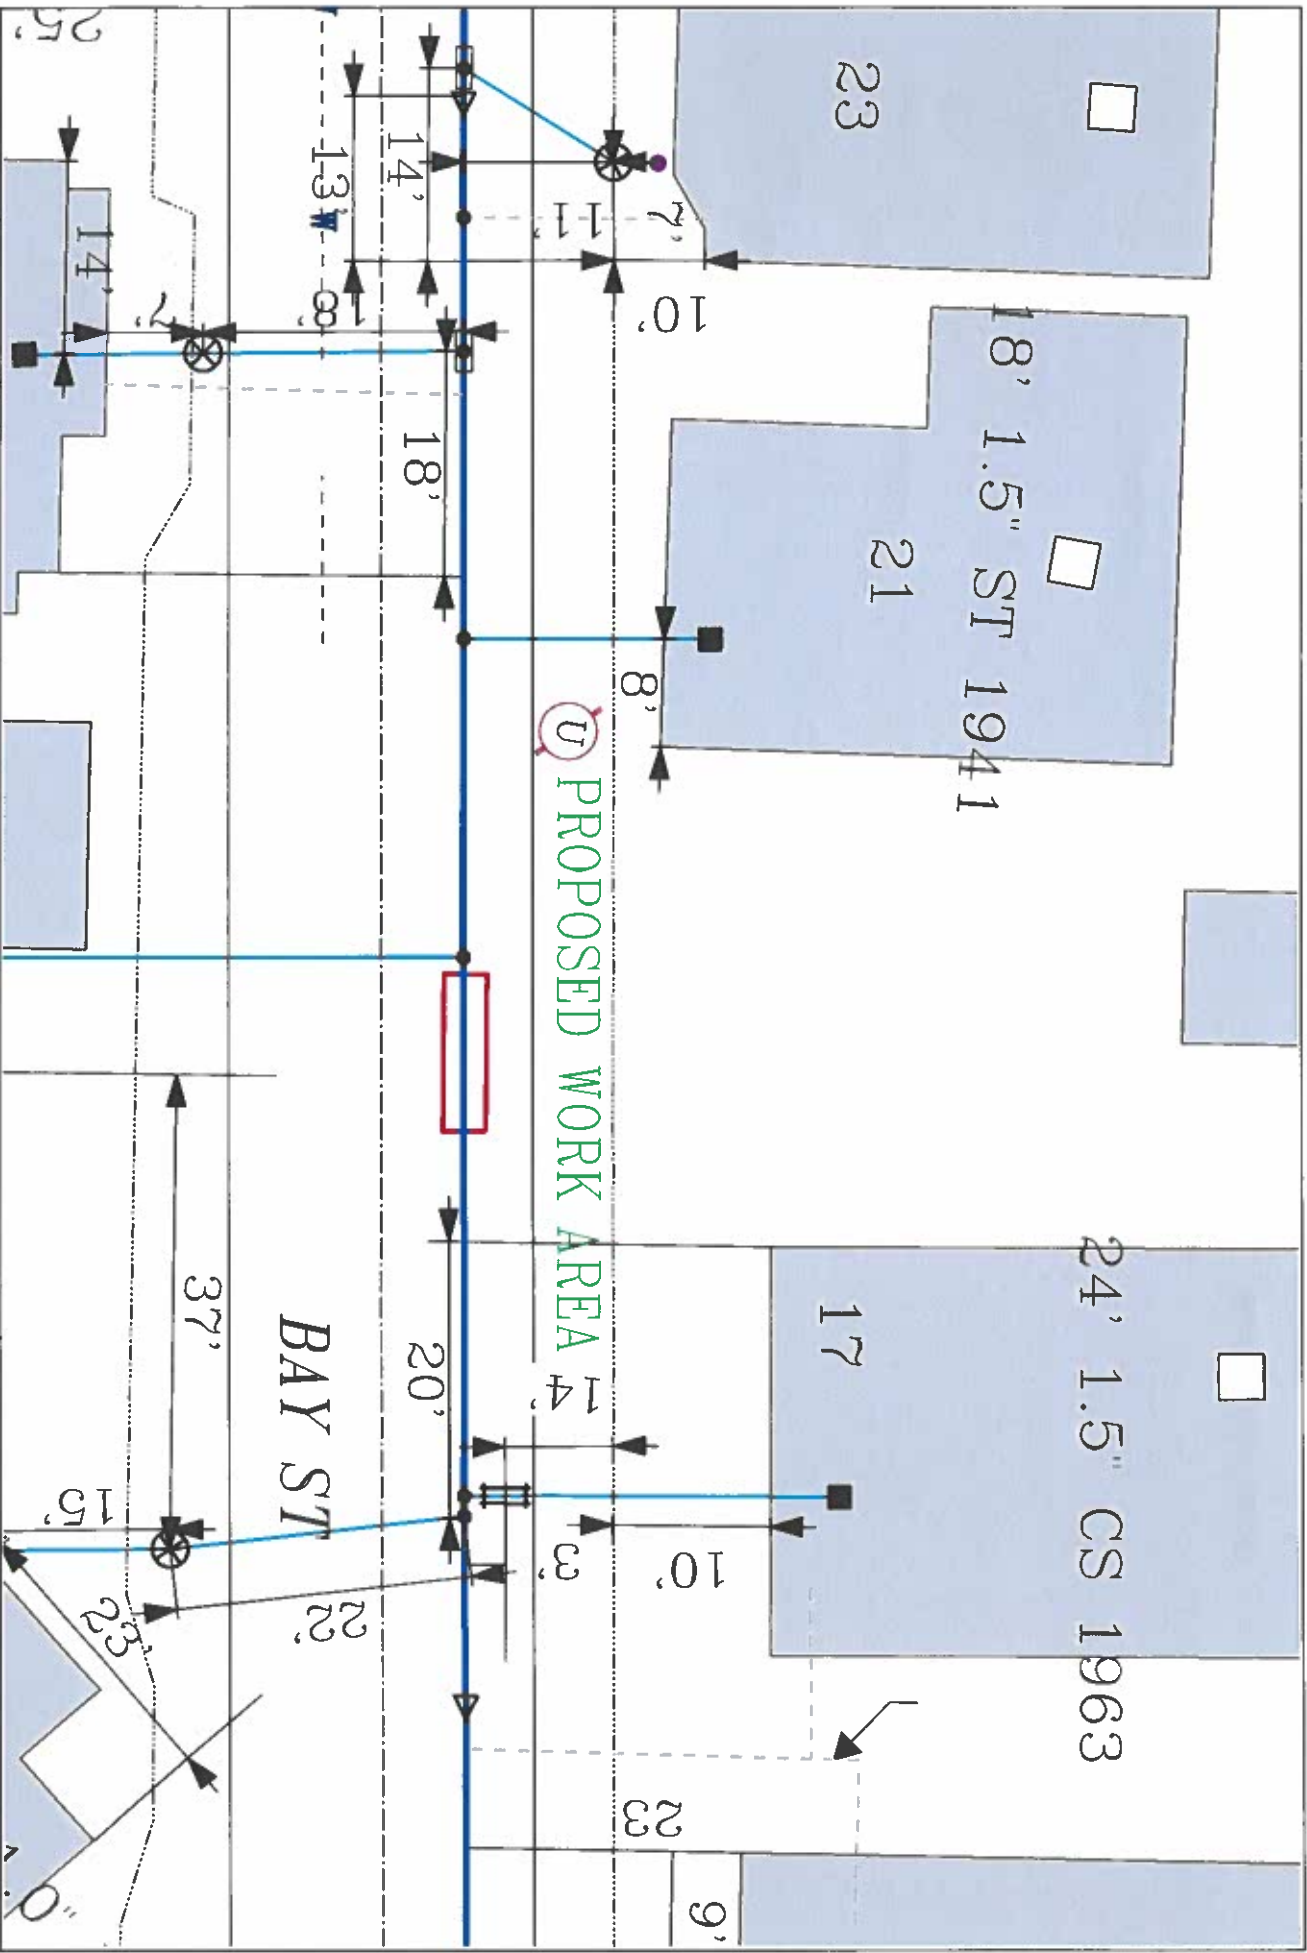

EVERSOURCE
 EVERSOURCE MA GAS
 One HSTAR Way
 Westford, MA 02090
 Phone 1-800-692-2000



MASS LAW
 Requires 75 hours advance
 notice to Utility Companies
 before digging by anyone
 Call Dig-Safe: 811

IMPORTANT - DO NOT SCALE
 This drawing provides approximate locations only and all facility information
 may not be shown. Contact EVERSOURCE MA GAS to have specific field
 information identified. EVERSOURCE MA GAS disclaims any liability resulting from
 the reliance by any person on the location shown on this map. Massachusetts
 law requires that any person performing excavation work contact Dig-Safe so
 that the location of any underground may be marked.

Address: 17 Bay St
 City/Town: New Bedford