

APPLICATION/AGREEMENT

For Trench/Disturbance Permit within the City of New Bedford

Permit # 2672080

Dig Safe#20223302327

Date: 8/15/2022

TO THE MAYOR AND CITY COUNCIL:

DISTURBANCE PERMIT/TRENCH SAFETY PERMIT

Permission is hereby requested to excavate the surface of: X City Property and/or X Private Property  
Provide Sketch

Location of Work: 131 Hathaway St

Cross streets Ashley Blvd and Brook St Working street & street to house

Relay gas service

Work will begin (weather permitting) on: August 29, 2022

Applicant Name: Steven Botelho (sl)

Excavator(s) Name: \_\_\_\_\_

Company Name: Eversource

Hoisting Equipment License Number: \_\_\_\_\_

Grade: \_\_\_\_\_ Expiration Date: \_\_\_\_\_

Contact Number: 339-987-8010

Name & Contact Number of Insurer: \_\_\_\_\_

Competent Person on Work Site: ON FILE

APPROVED BY: Stephen Cunha DATE: 9-11-22


TITLE: Asst. City Engineer

**This permit shall be posted at the work site, and shall remain until the work is completed. It is subject to inspection at all times.**

**Trenches must be maintained  
weekly until final paving is  
completed**

Permit only valid for three months  
from date of approval

ROADWAY CLOSURES WILL REQUIRE  
AUTHORIZATION FROM THE  
COMMISSIONER OF PUBLIC  
INFRASTRUCTURE. TRAFFIC MANAGEMENT  
PLANS MAY BE REQUIRED.

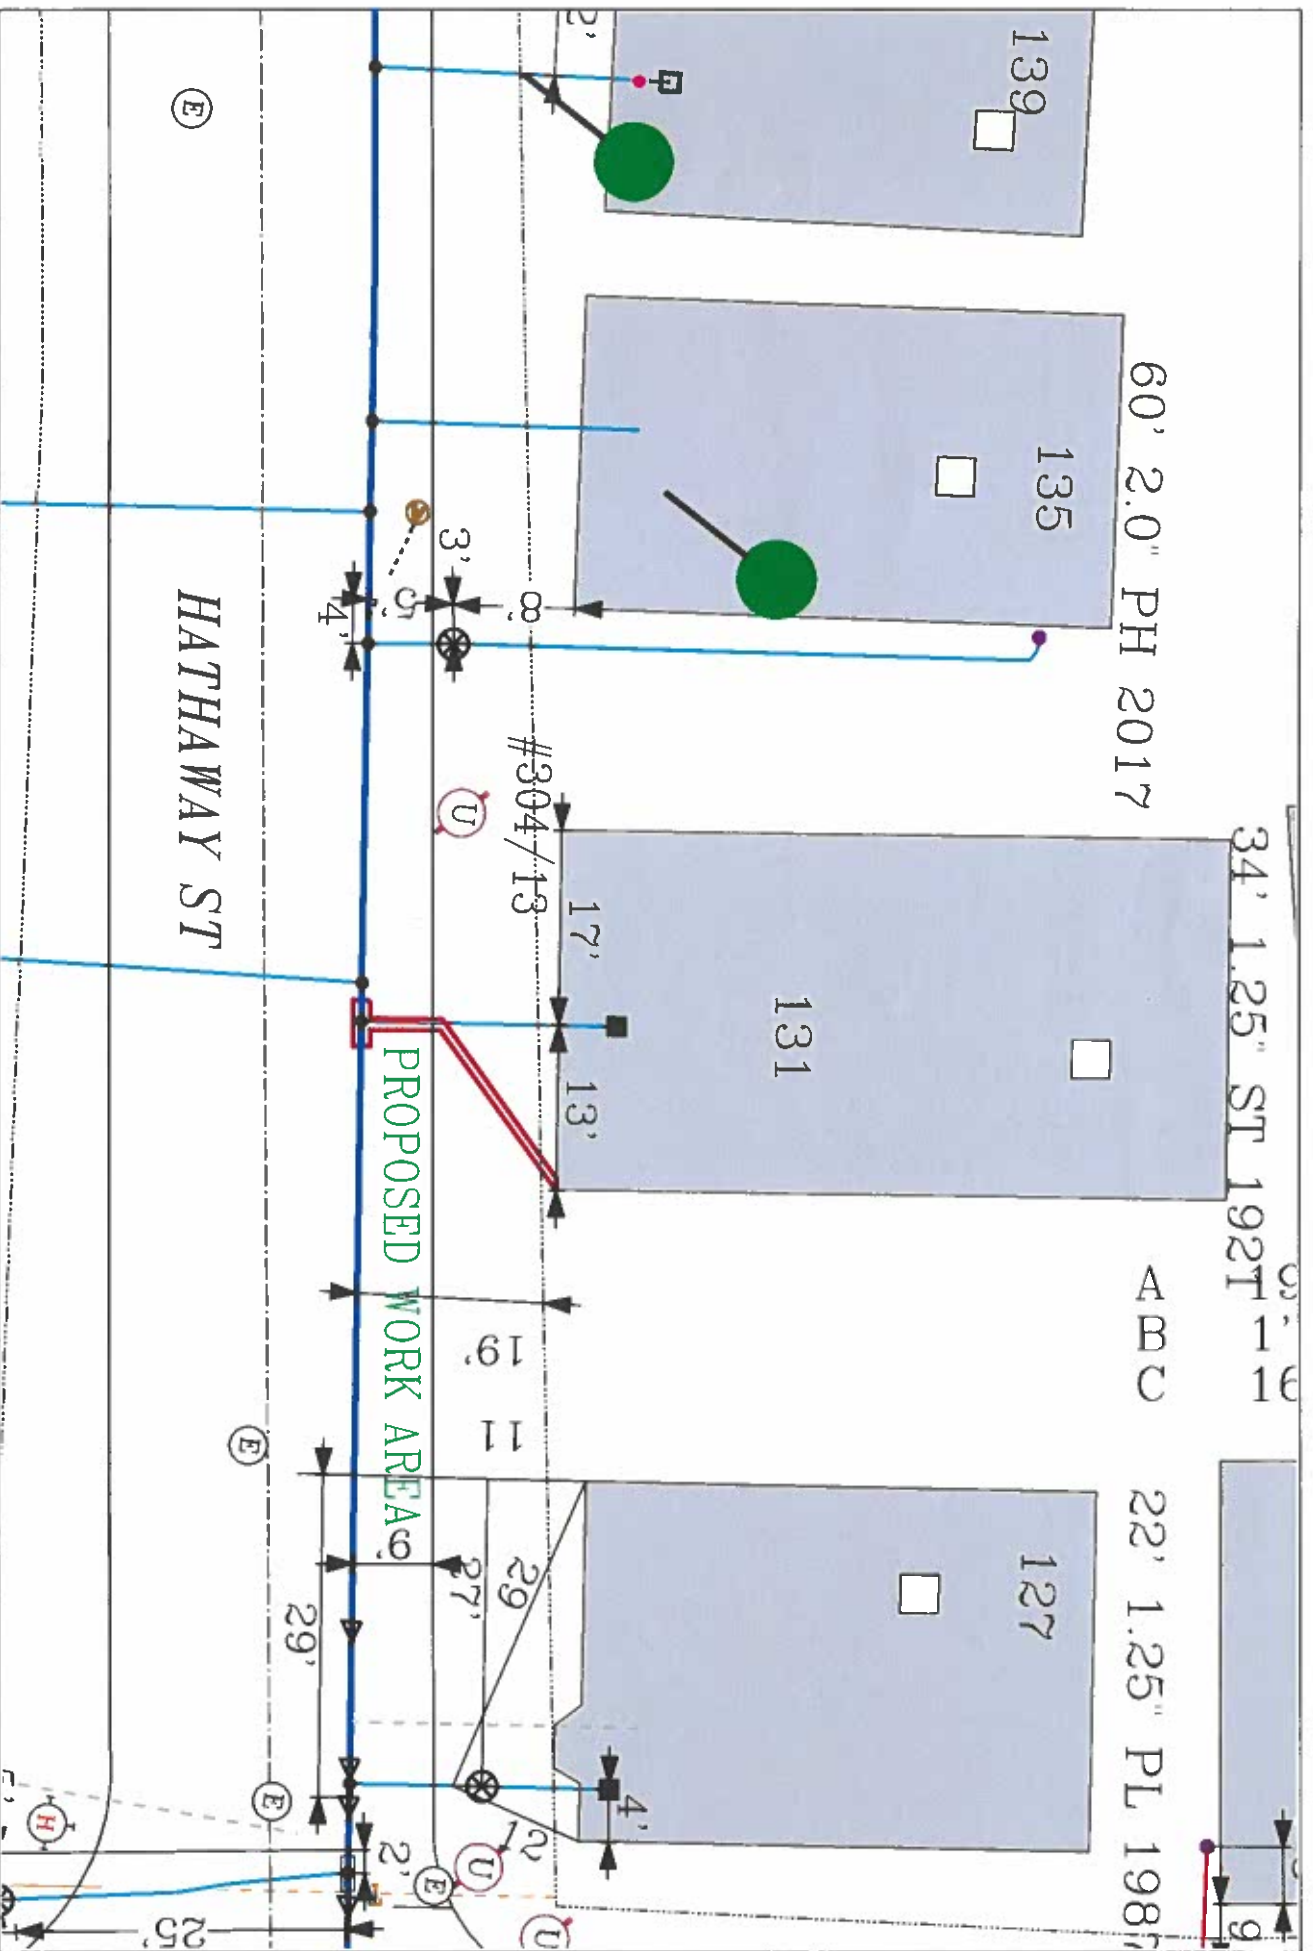

# EVERSOURCE

EVERSOURCE MA GAS  
 EVERSOURCE MA GAS  
 02090  
 02090  
 Phone 1-800-692-2000

## MASS LAW

Notifying 72 hours advance  
 notice to utility companies  
 before digging by anyone

Call Dig-Safe: 811

## IMPORTANT - DO NOT SCALE

This drawing provides approximate locations only and all facility information  
 may not be shown. EVERSOURCE MA GAS is not responsible for any liability resulting from  
 the reliance by any person on the location shown on this map. Massachusetts  
 law requires that any person performing excavation work contact Dig-Safe so  
 that the location of any underground may be marked.

Address: 131 Hathaway St

City/Town: New Bedford