

APPLICATION/AGREEMENT
For Trench/Disturbance Permit within the City of New Bedford

Permit # 396-2022
Dig Safe _____
Date: 4/4/2022

TO THE MAYOR AND CITY COUNCIL: DISTURBANCE PERMIT/TRENCH SAFETY PERMIT

Permission is hereby requested to excavate the surface of: X City Property and/or X Private Property
Provide Sketch

Location of Work: Potter St.
Wking from Rockdale Ave. to 439 Potter St. (including intersections)
Install Gas Main & Gas Line Maintenance

ROADWAY CLOSURES WILL REQUIRE
AUTHORIZATION FROM THE
COMMISSIONER OF PUBLIC
INFRASTRUCTURE. TRAFFIC MANAGEMENT
PLANS MAY BE REQUIRED.

Work will begin (weather permitting) on: April 18, 2022

Applicant Name: Kevin O'Sullivan (ra)

Excavator(s) Name: _____

Company Name: Eversource

Hoisting Equipment License Number: _____

Grade: _____ Expiration Date: _____

Contact Number: 508-441-5817

Name & Contact Number of Insurer: _____

Competent Person on Work Site: ON FILE

APPROVED BY: Stephen Cyprian DATE: 9-16-2022


TITLE: Asst. City Engineer

This permit shall be posted at the work site, and shall remain until the work is completed. It is subject to inspection at all times.

Permit only valid for six months
from date of approval

Trenches must be maintained
weekly until final paving is
completed

Site Restoration to be installed
per the plan provided with this
permit application (dated 9/02/2022).
Bollards to be posted at gas and electric
meter cabinets are to be black w/ red/white
reflectorized tape at the top section of

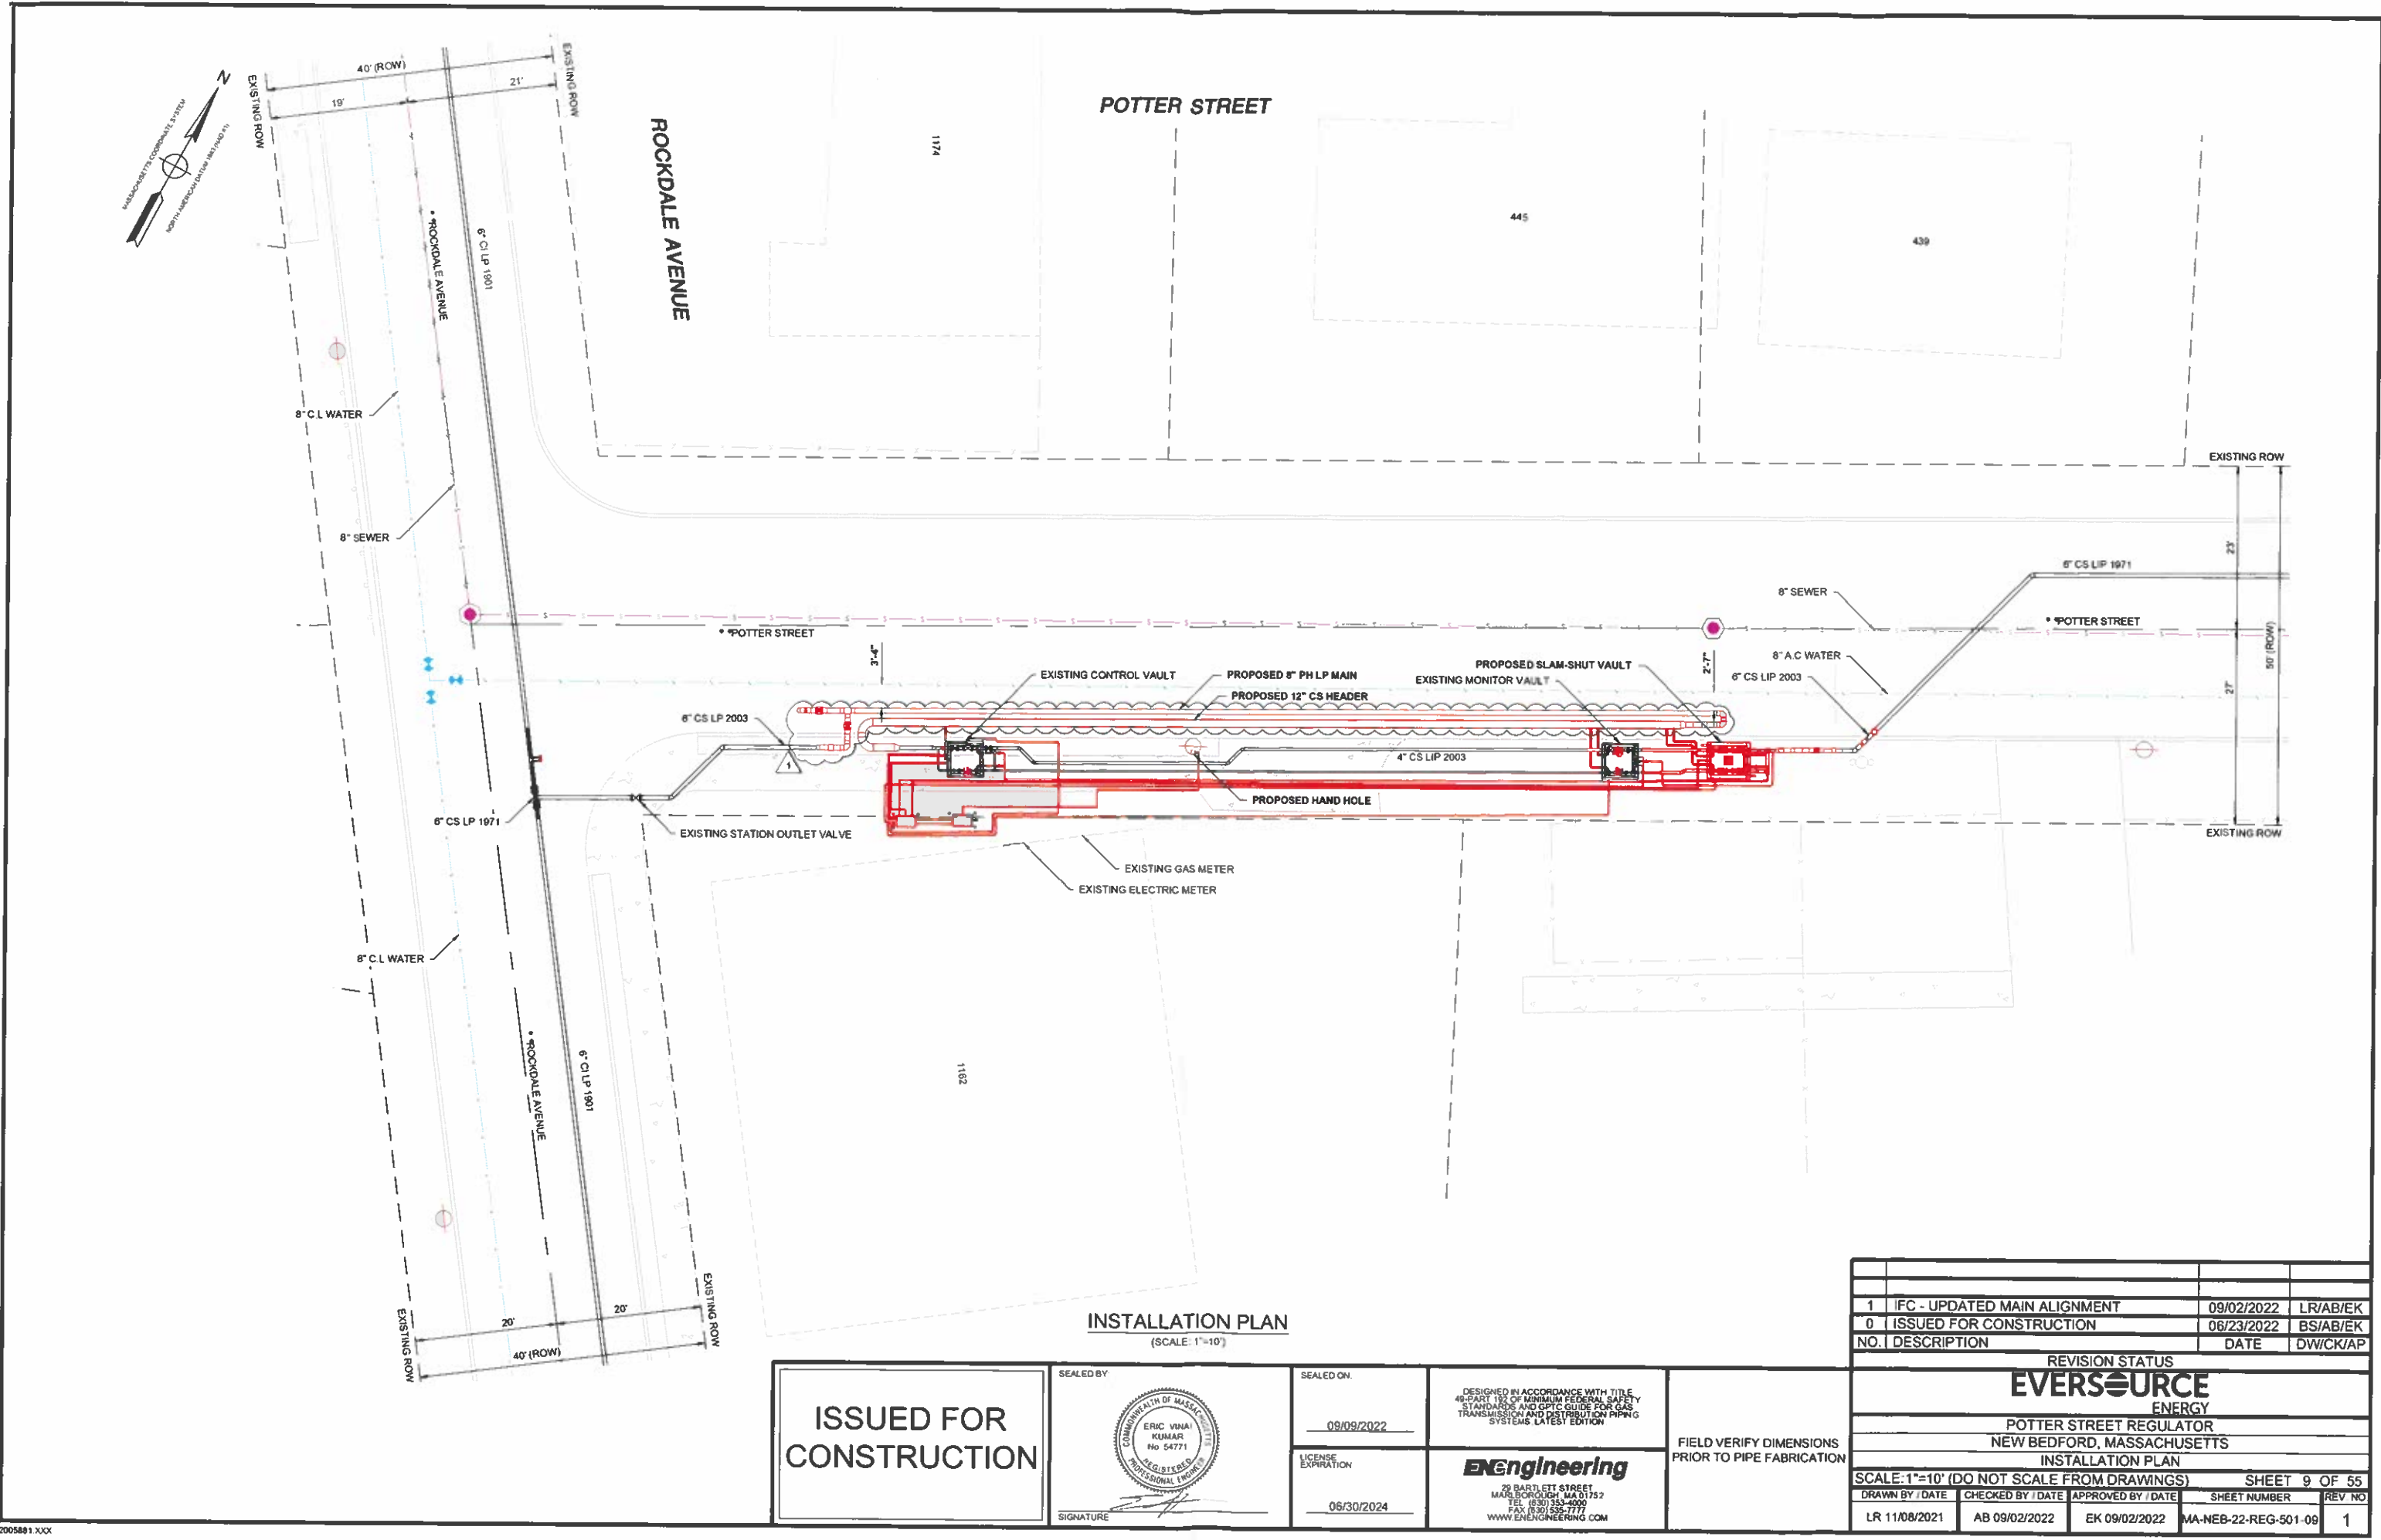

INSTALLATION PLAN
(SCALE: 1"=10')

ISSUED FOR
CONSTRUCTION

SEALED BY


SIGNATURE

SEALED ON:
09/09/2022
LICENSE
EXPIRATION
06/30/2024

DESIGNED IN ACCORDANCE WITH TITLE
48-PART 192 OF MINIMUM FEDERAL SAFETY
STANDARDS AND OPTIC GUIDE FOR GAS
TRANSMISSION AND DISTRIBUTION PIPING
SYSTEMS, LATEST EDITION
ENEngineering
29 BARTLETT STREET
MARLBOROUGH, MA 01752
TEL: (508) 333-4000
FAX: (508) 333-7777
WWW.ENENGINEERING.COM

FIELD VERIFY DIMENSIONS
PRIOR TO PIPE FABRICATION

1	IFC - UPDATED MAIN ALIGNMENT	09/02/2022	LR/AB/EK
0	ISSUED FOR CONSTRUCTION	06/23/2022	BS/AB/EK
NO.	DESCRIPTION	DATE	DW/CK/AP
REVISION STATUS			
EVERSOURCE ENERGY			
POTTER STREET REGULATOR			
NEW BEDFORD, MASSACHUSETTS			
INSTALLATION PLAN			
SCALE: 1"=10' (DO NOT SCALE FROM DRAWINGS)			SHEET 9 OF 55
DRAWN BY / DATE	CHECKED BY / DATE	APPROVED BY / DATE	SHEET NUMBER / REV NO
LR 11/08/2021	AB 09/02/2022	EK 09/02/2022	MA-NEB-22-REG-501-09 / 1

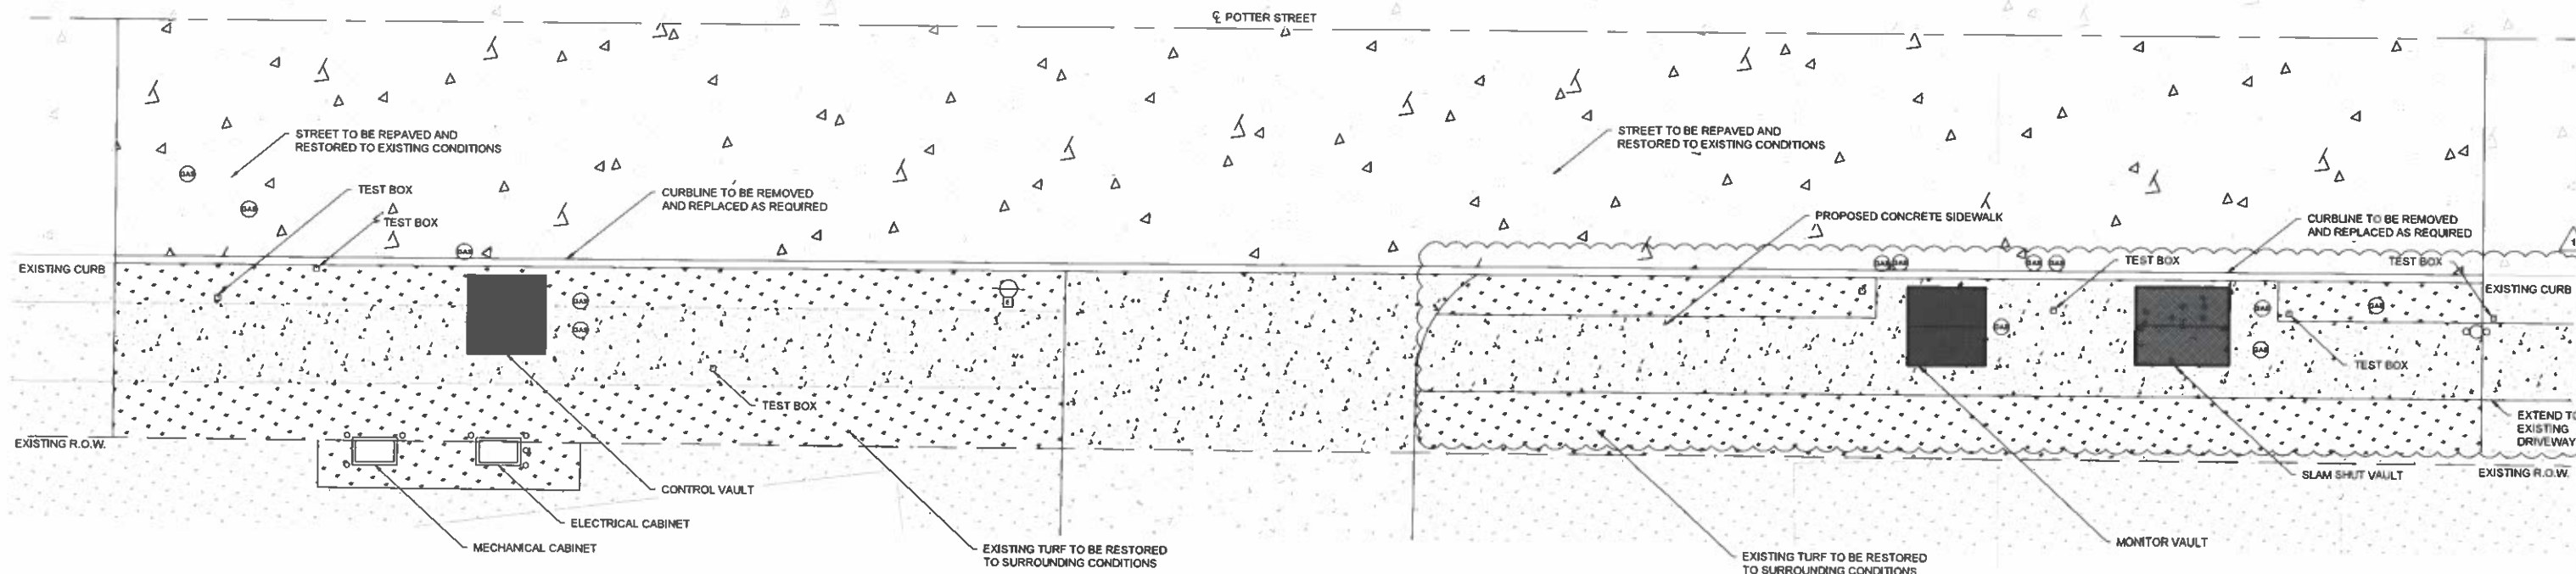

REGULATOR STATION
RESTORATION DETAIL
(SCALE: 1"=5')

NOTES
1. REFER TO GENERAL NOTES ON SHEET #2.

2005681.XXX

ISSUED FOR CONSTRUCTION	SEALED BY  SIGNATURE 	SEALED ON 09/09/2022	DESIGNED IN ACCORDANCE WITH TITLE 48-PART 1B1 OF MINIMUM FEDERAL SAFETY STANDARDS AND OPTIC GUIDE FOR GAS TRANSMISSION AND DISTRIBUTION PIPING SYSTEMS, LATEST EDITION ENEngineering 28 BARTLETT STREET MARLBOROUGH, MA 01752 TEL: (508) 353-4000 FAX: (508) 552-7777 WWW.ENENGINEERING.COM	FIELD VERIFY DIMENSIONS PRIOR TO PIPE FABRICATION
	LICENSE EXPIRATION 06/30/2024			

REVISION STATUS				
EVERSOURCE ENERGY				
POTTER STREET REGULATOR NEW BEDFORD, MASSACHUSETTS RESTORATION DETAIL				
SCALE: AS NOTED (DO NOT SCALE FROM DRAWINGS) SHEET 22 OF 55				
DRAWN BY / DATE	CHECKED BY / DATE	APPROVED BY / DATE	SHEET NUMBER	REV. NO.
LR 11/08/2021	AB 09/02/2022	EK 09/02/2022	MA-NEB-22-REG-501-22	1