

APPLICATION/AGREEMENT

Permit # 436-20032

For Trench/Disturbance Permit within the City of New Bedford

Dig Safe# 20223709009Date: 9/14/2022

TO THE MAYOR AND CITY COUNCIL:

DISTURBANCE PERMIT/TRENCH SAFETY PERMIT

Permission is hereby requested to excavate the surface of: X City Property and/or X Private Property

Provide Sketch

Location of Work: 230 Liberty St.Smith St. - Park StGas Line MaintenanceWork will begin (weather permitting) on: September 28, 2022Applicant Name: Steven Botelho (ra)

Excavator(s) Name: _____

Company Name: Eversource


Hoisting Equipment License Number: _____

Grade: _____ Expiration Date: _____

Contact Number: 508-441-5817

Name & Contact Number of Insurer: _____

Competent Person on Work Site: ON FILEAPPROVED BY: Stephen Cepeda DATE: 10-4-2022TITLE: Asst. City Engineer**This permit shall be posted at the work site, and shall remain until the work is completed. It is subject to inspection at all times.****Trenches must be maintained
weekly until final paving is
completed**Permit only valid for three months
from date of approvalROADWAY CLOSURES WILL REQUIRE
AUTHORIZATION FROM THE
COMMISSIONER OF PUBLIC
INFRASTRUCTURE. TRAFFIC MANAGEMENT
PLANS MAY BE REQUIRED.

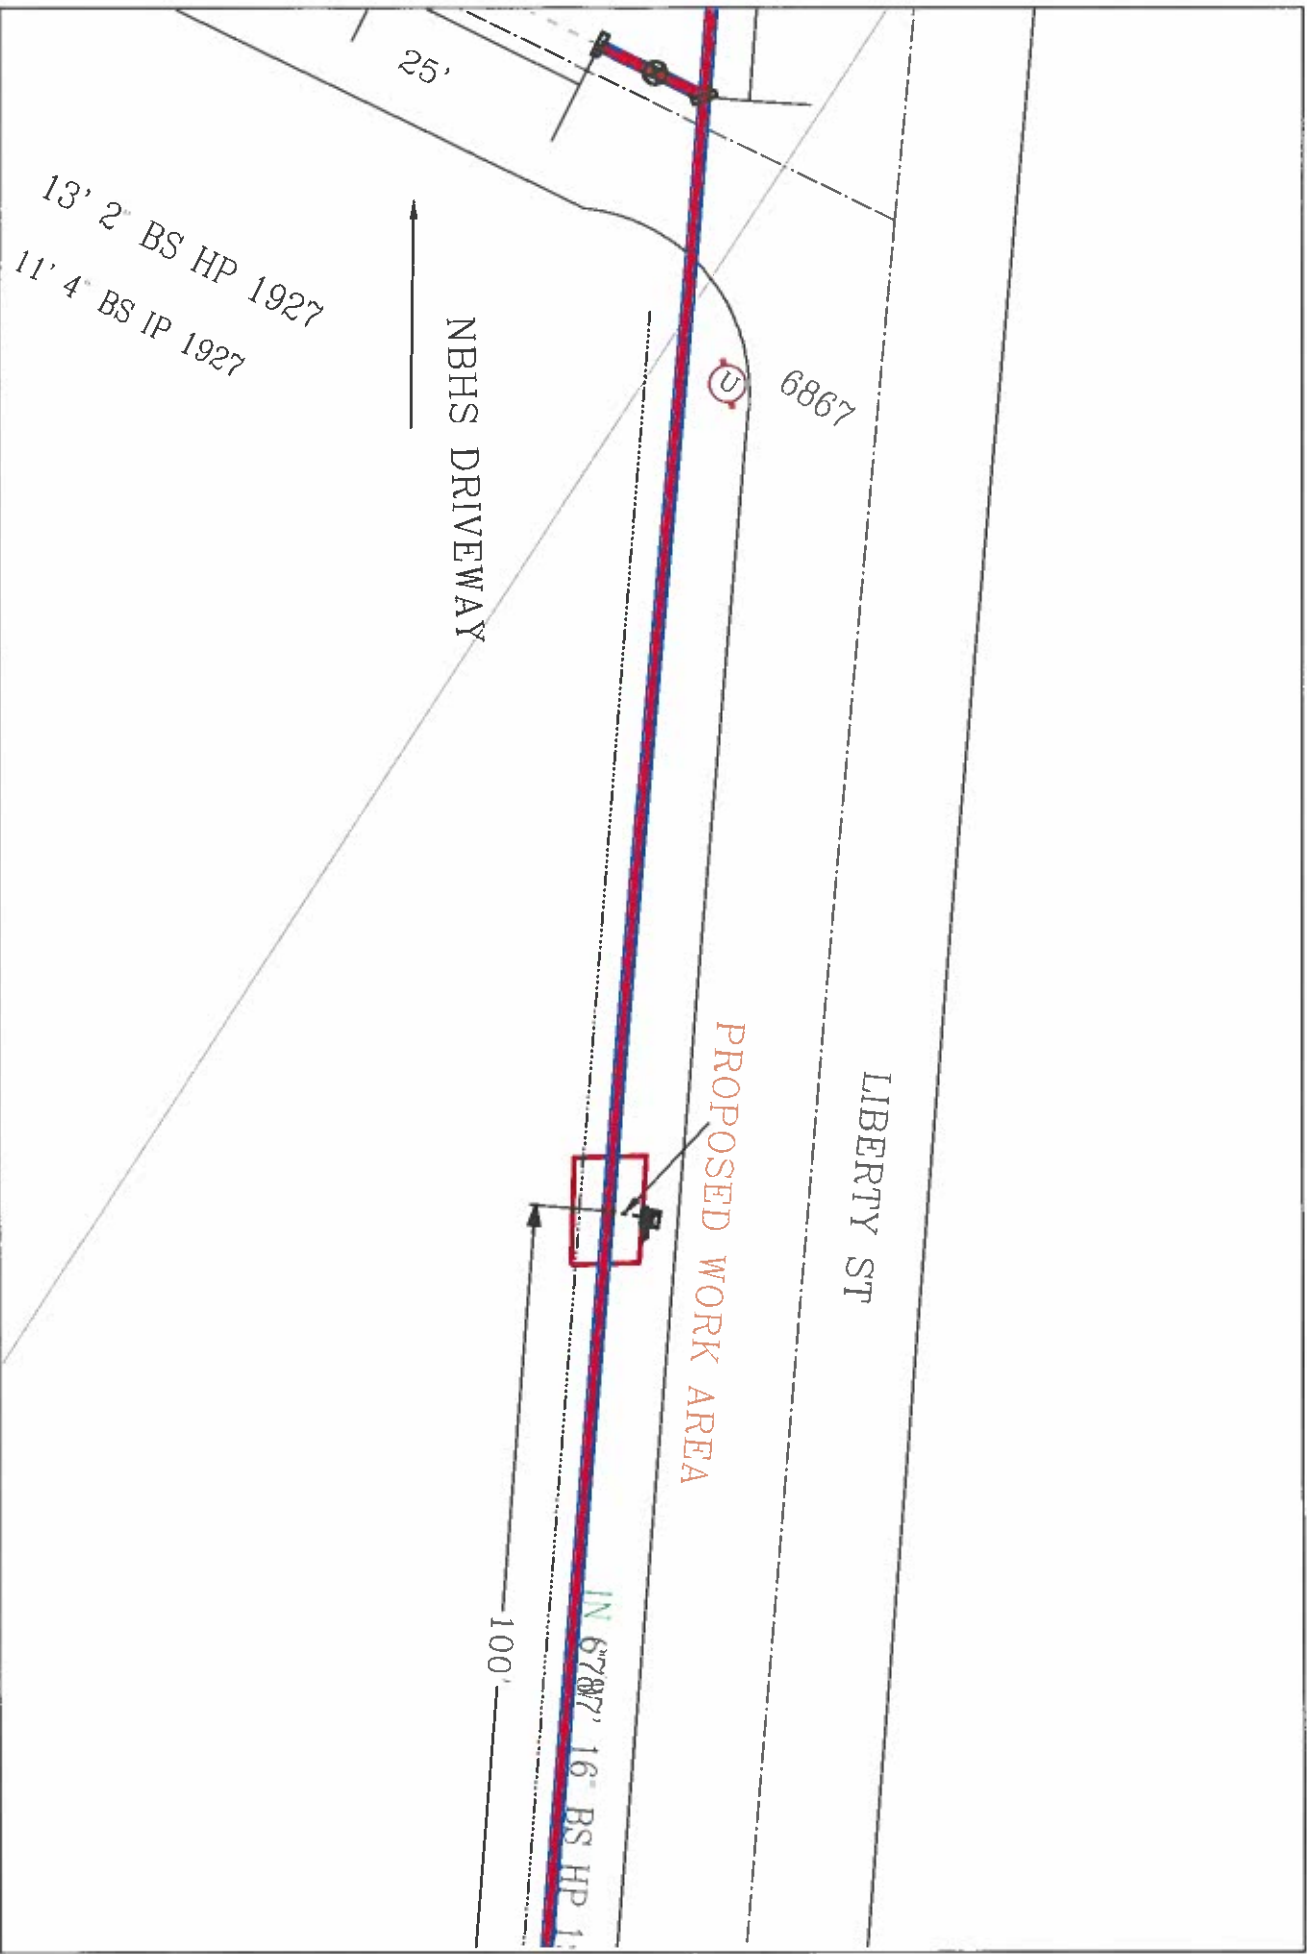

EVERSOURCE

EVERSOURCE MA GAS
100 STATE ST, 02090
Phone 1-800-582-2000

MASS LAW

Noting to being advised
under the state of Massachusetts
that the location of any
underground may be inserted.

Call Dig-Stat: 811

IMPORTANT - DO NOT SCALE

This drawing provides approximate locations only and all facility information
may not be shown. Contact EVERSOURCE MA GAS to have specific field
information identified. EVERSOURCE MA GAS disclaims liability resulting from
the reliance by any person on the location shown on this map. Notwithstanding
any disclaimer, EVERSOURCE MA GAS shall be liable for any damages, including
that the location of any underground may be inserted.

Address: 230 Liberty St WU

City/Town: New Bedford 4/5/2022