

APPLICATION/AGREEMENT

Permit # 441/2022

For Trench/Disturbance Permit within the City of New Bedford

Dig Safe# 20223711579Date: 9/15/2022

TO THE MAYOR AND CITY COUNCIL:

DISTURBANCE PERMIT/TRENCH SAFETY PERMIT

Permission is hereby requested to excavate the surface of: X City Property and/or X Private Property

Provide Sketch

Location of Work: 953 Stratford St.Morris St. - Bartlett StGas Line Maintenance(working on Morris St)Work will begin (weather permitting) on: September 29, 2022Applicant Name: Kevin O'Sullivan (ra)

Excavator(s) Name: _____

Company Name: Eversource


Hoisting Equipment License Number: _____

Grade: _____ Expiration Date: _____

Contact Number: 508-441-5817

Name & Contact Number of Insurer: _____

Competent Person on Work Site: ON FILEAPPROVED BY: Stephen Cygan DATE: 10-4-2022TITLE: Asst. City EngineerROADWAY CLOSURES WILL REQUIRE
AUTHORIZATION FROM THE
COMMISSIONER OF PUBLIC
INFRASTRUCTURE. TRAFFIC MANAGEMENT
PLANS MAY BE REQUIRED.**This permit shall be posted at the work site, and shall remain until the work is completed. It is subject to inspection at all times.****Trenches must be maintained
weekly until final paving is
completed**Permit only valid for three months
from date of approval

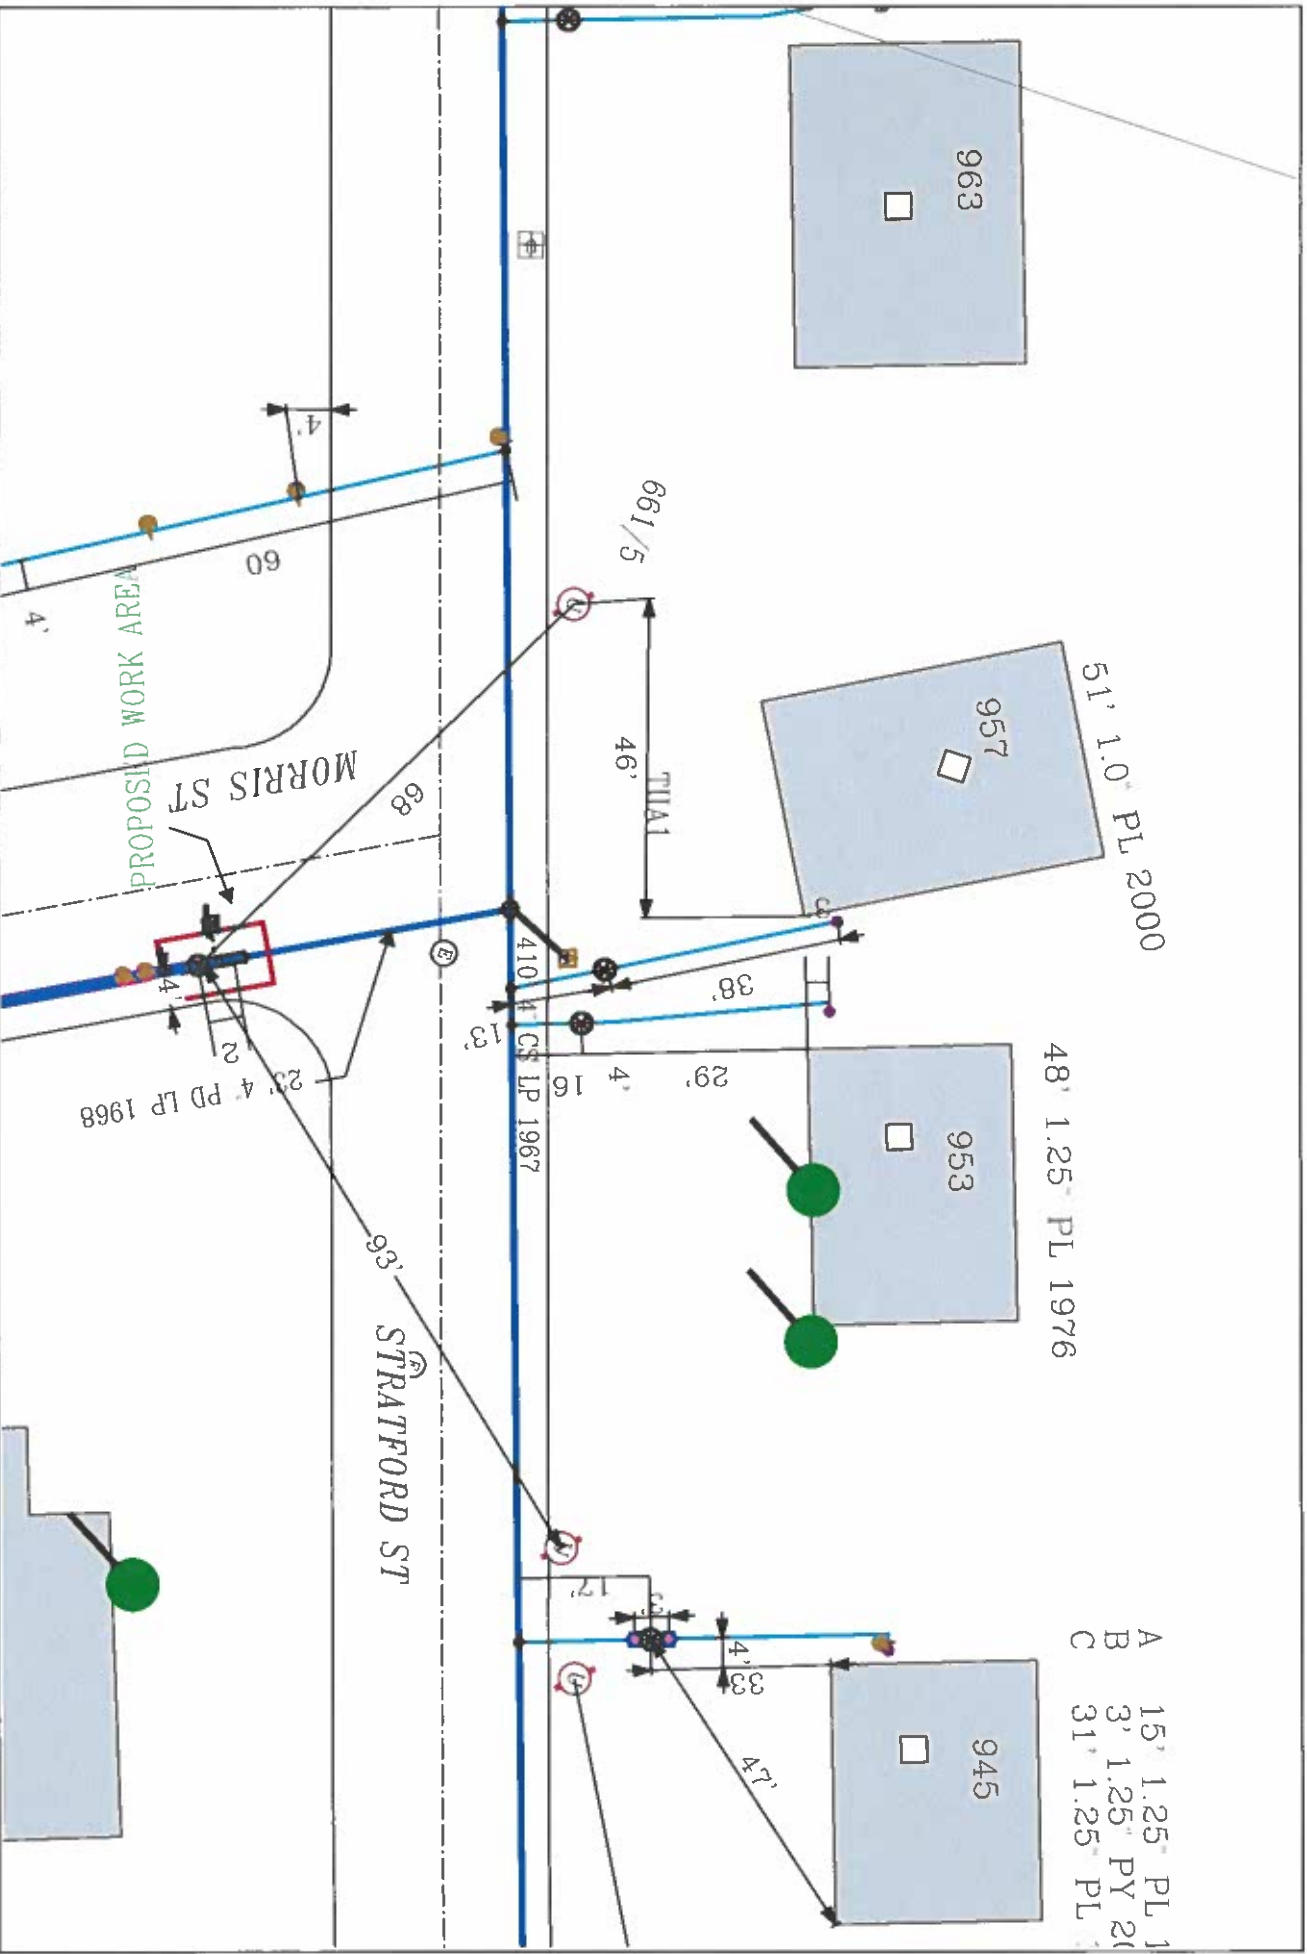

EVERSOURCE

EVERSOURCE MA GAS
One NSTAR Way
Boston, MA 02108
Phone 1-800-592-2000



MASS LAW

Engineer to verify compliance
with the Massachusetts
Public Works Law

Call Dig-Safe: 811

IMPORTANT - DO NOT SCALE

Field drawings provide approximate locations only and all facility information
may not be shown. Eversource MA GAS is not responsible for any information
not shown. Eversource MA GAS disclaims liability resulting from
the reliance by any person on this map. Eversource MA GAS
warrants that any person performing excavation work contact Dig-Safe and
that the location of any underground may be marked.

Address: 963 Stratford St WU

City/Town: New Bedford 9/27/2021

Date Plotted: 09/28/2021