

For DISTURBANCE PERMIT within the City of New Bedford

APPLICATION / AGREEMENT

Date Issued: October 06, 2022

Dig Safe # 26224014341

Permit # 449-2022

This permit shall be posted at the work site, and shall remain until the work is completed. It is subject to inspection at all times.

TO THE MAYOR AND CITY COUNCIL: ☒ DISTURBANCE PERMIT

Permission is hereby requested to excavate the surface of: ☒ City Property

Location of work: 220 Summer Street

Substantially as per plan annexed, for the purpose of: electrical conduit and handhole placement

Work will begin (weather permitting) on: 10-10-22

Work will end (weather permitting) on: 1-10-23

Applicant Name: Kate Froule

Company Name: Frank Corp. Environmental Services

Contact Name: (508) 962-7807

Contact Name: Levin Rocha

Approved By: Stephen Costa Date: 10-11-2022

Title: asst. City Engineer

Roadway closures will require authorization from the Commissioner of Public Infrastructure.

Traffic management plans may be required.


For inspection, 24 hour notice is required and the Contractor / Applicant is required to

notify the D.P.I. @ 508-979-1550 Press 4 Repair. Permit Expires in 3 Months from work start date.

Provide Sketch

Attached

Service Address: 220 Summer St		City: New Bedford		Page Number: 1 of 3		Auth. No.		Work Order Number: 7270373	
Customer's Name/Title: Luis Rosa				Prepared by: A. Magalhaes		Date: 2/11/22			
Sales Representative: Janet Costa			Electrician: ALEX NIEVES 7749925629			Circuit Number: 94 (7620/13.2		TLN: 290232	
Switch Size:			Eversource contractor to install handhole 8000/570C and conduit as indicated.			Secondary Sheet Number:			

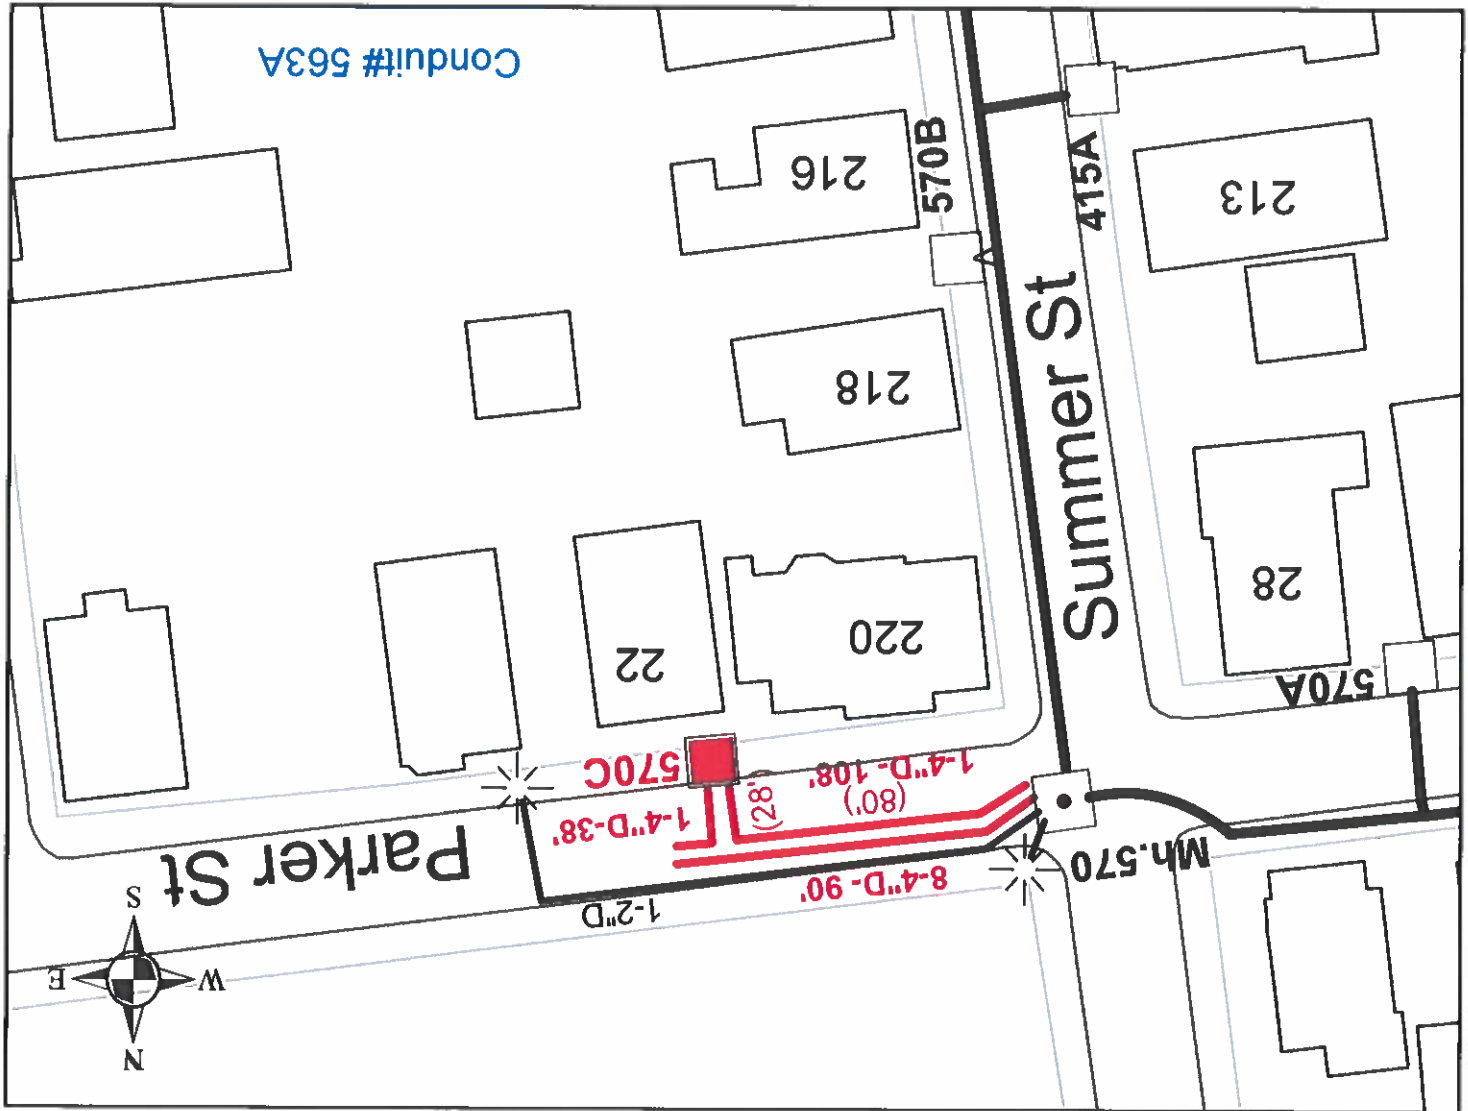

- Key:**
- ◻ -existing manhole
 - ◻ -existing handhole
 - ✱ -existing street light
 - -existing conduit
 - ◼ -proposed handhole (45"x45"x36")
 - -proposed conduit