

APPLICATION/AGREEMENT
For Trench/Disturbance Permit within the City of New Bedford

Permit # 462002
Dig Safe# 20220500720
Date: 2/1/2022

TO THE MAYOR AND CITY COUNCIL: DISTURBANCE PERMIT/TRENCH SAFETY PERMIT

Permission is hereby requested to excavate the surface of: X City Property and/or X Private Property
Provide Sketch

Location of Work: 36 Sagamore St.
Hemlock St. - Bolton St.
Relay Gas Service

Work will begin (weather permitting) on: February 15, 2022

Applicant Name: Kevin O'Sullivan (ra) Excavator(s) Name: _____

Company Name: Eversource Hoisting Equipment License Number: _____

Grade: _____ Expiration Date: _____

Contact Number: 508-441-5817 Name & Contact Number of Insurer: _____

Competent Person on Work Site: ON FILE

APPROVED BY: Stephen Cupitar DATE: 2-7-2022
TITLE: Asst. City Engineer


This permit shall be posted at the work site, and shall remain until the work is completed. It is subject to inspection at all times.

Trenches must be maintained
weekly until final paving is
completed

ROADWAY CLOSURES WILL REQUIRE
AUTHORIZATION FROM THE
COMMISSIONER OF PUBLIC
INFRASTRUCTURE. TRAFFIC MANAGEMENT
PLANS MAY BE REQUIRED.

Final Trench Repair:
HMA patch on Sagamore St
must extend to north gutter
line of the roadway.

Permit only valid for three months
from date of approval

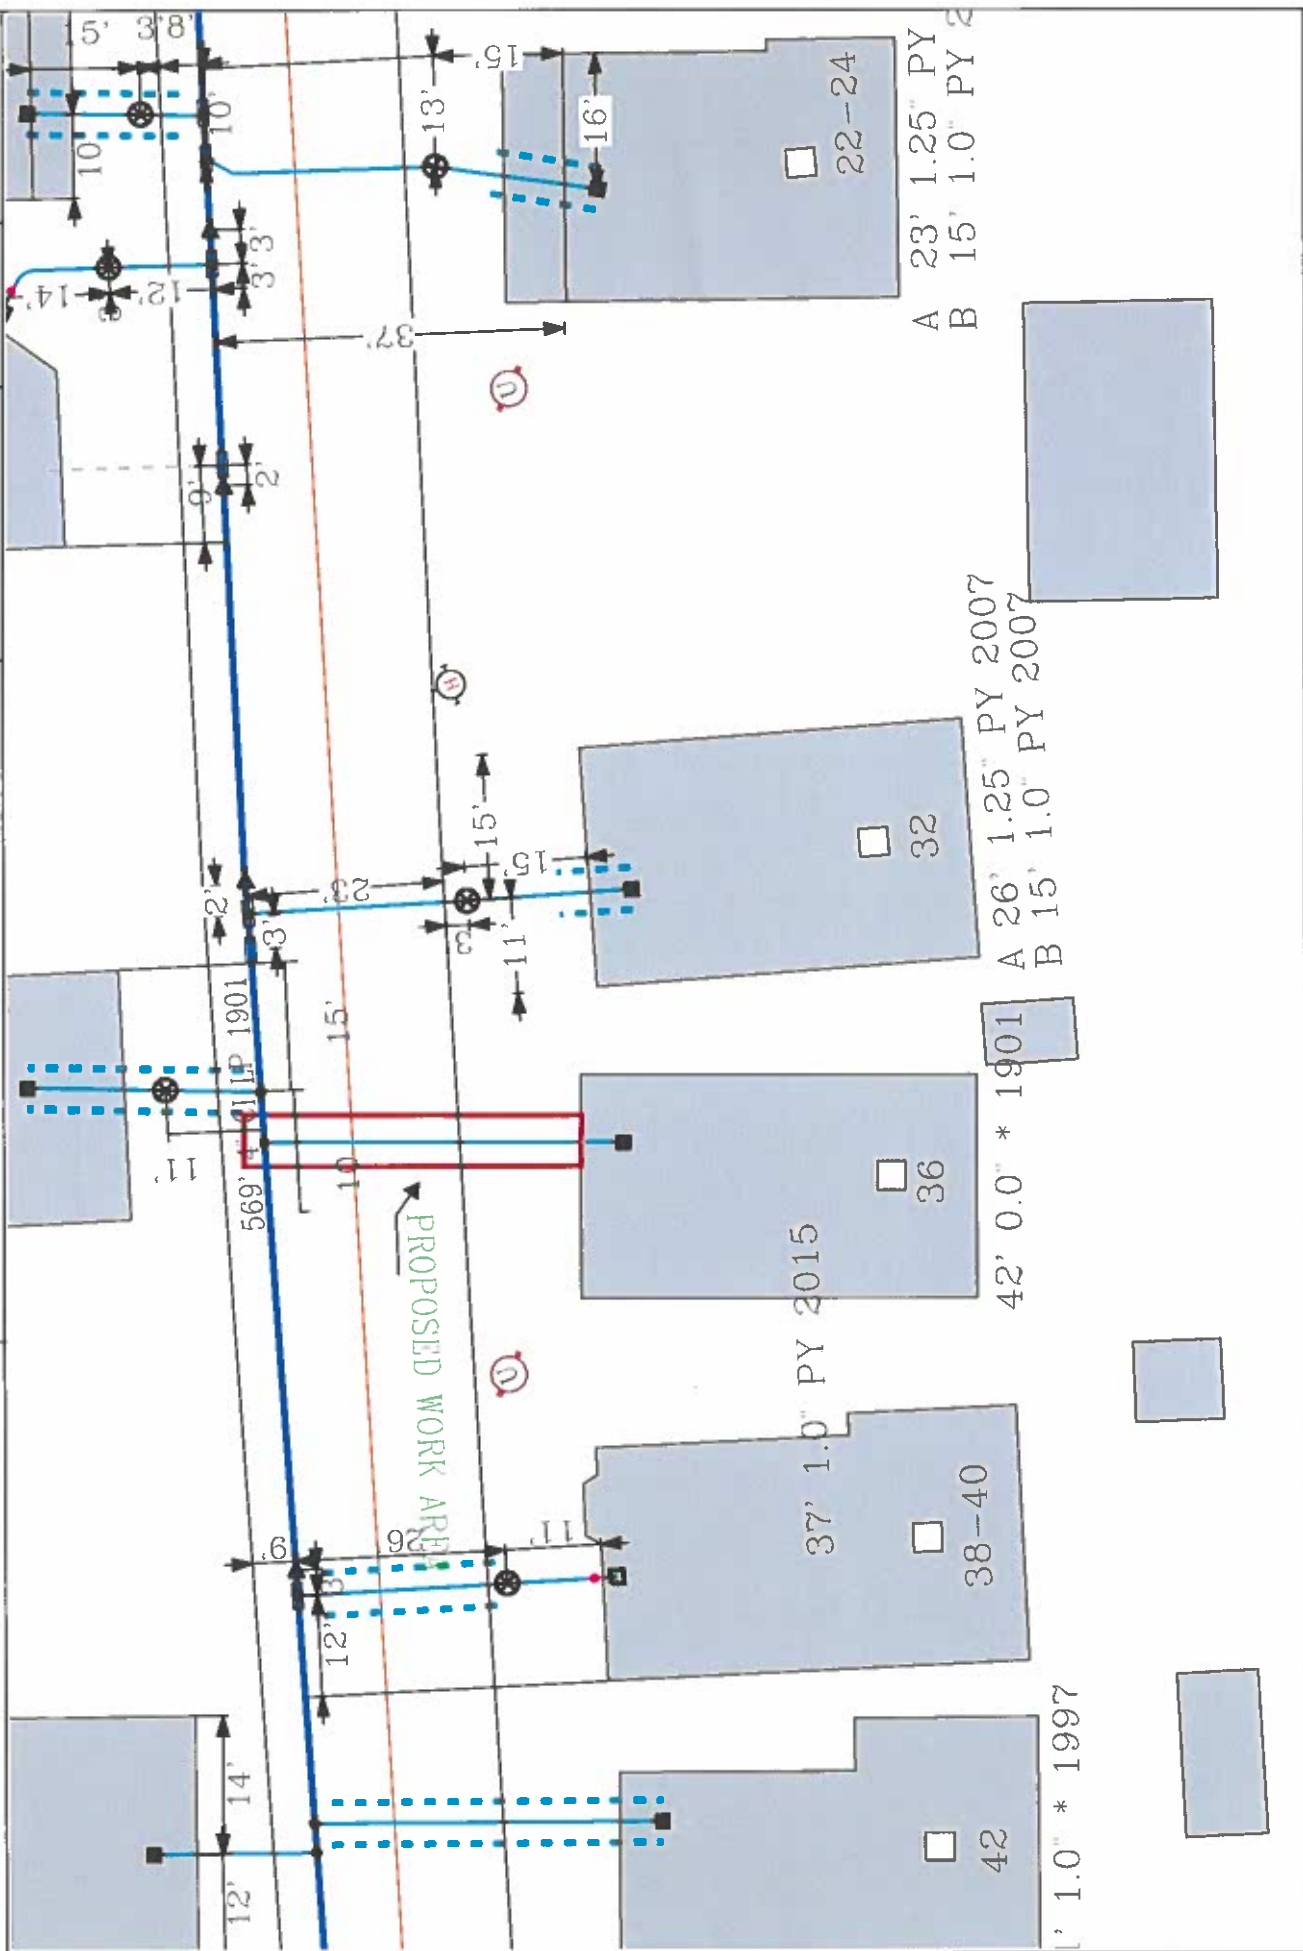

EVERSOURCE

EVERSOURCE NA GAS
One NSTAR Way
Westwood, MA 02090
Phone 1-800-592-2000



MASS LAW

Call Dig-Safe: 811

IMPORTANT! - DO NOT SCALE

field drawing provides approximate location only—and all facility information may not be shown. Contact EVERSOURCE MA GAS to have specific field information identified. EVERSOURCE MA GAS disclaims any liability resulting from the reliance by any person on the location shown on this map. Additionally, it is required that any person performing excavation work contact Dig-Safe so that the location of any underground may be marked.

Address: 36 Bagamore St WL

City/Town: New Bedford 1/28/22

Date Plotted: 01/28/2022