

APPLICATION / AGREEMENT  
For DISTURBANCE PERMIT within the City of New Bedford

Permit # 574-2022  
Dig Safe # 2022 4808198  
Date Issued: December 8, 2022

This permit shall be posted at the work site, and shall remain until the work is completed. It is subject to inspection at all times.

TO THE MAYOR AND CITY COUNCIL: ✓ DISTURBANCE PERMIT

Permission is hereby requested to excavate the surface of: ✓ City Property

Location of work: Corner of Sawyer Street and Brook Street

Substantially as per plan annexed, for the purpose of: installing a roof over a manhole cover

Work will begin (weather permitting) on: 12-8-22

Work will end (weather permitting) on: 5-8-23

Applicant Name: Kirk Frankel

Company Name: Frank Corp. Environmental Services

Contact Name: Karen Rocha

Excavator(s) Name: Kirk Frankel

Hoisting Equipment License Number: HE 076597

Grade: RA Expiration Date: 9-6-24

Name & Contact Number of Insurer: Smithwick & Mariners Inc 207-791-5553

Approved By: Stephen Cuper Date: 12-8-2022

Title: Asst. City Engineer

Roadway Closures will require authorization from the Commissioner of Public Infrastructure.

Traffic management plans may be required.


For inspection, 24 hour notice is required and the Contractor / Applicant is required to notify the D.P.I. @ 508-979-1550 Press 4 Repair. Permit Expires in 3 Months from work start date.

Provide Sketch

Attended

239

PLAN NO. E 628  
MARCH 31, 1920  
SHEET 6 OF 7 SHEETS  
SCALE 1-IN=20 FT.

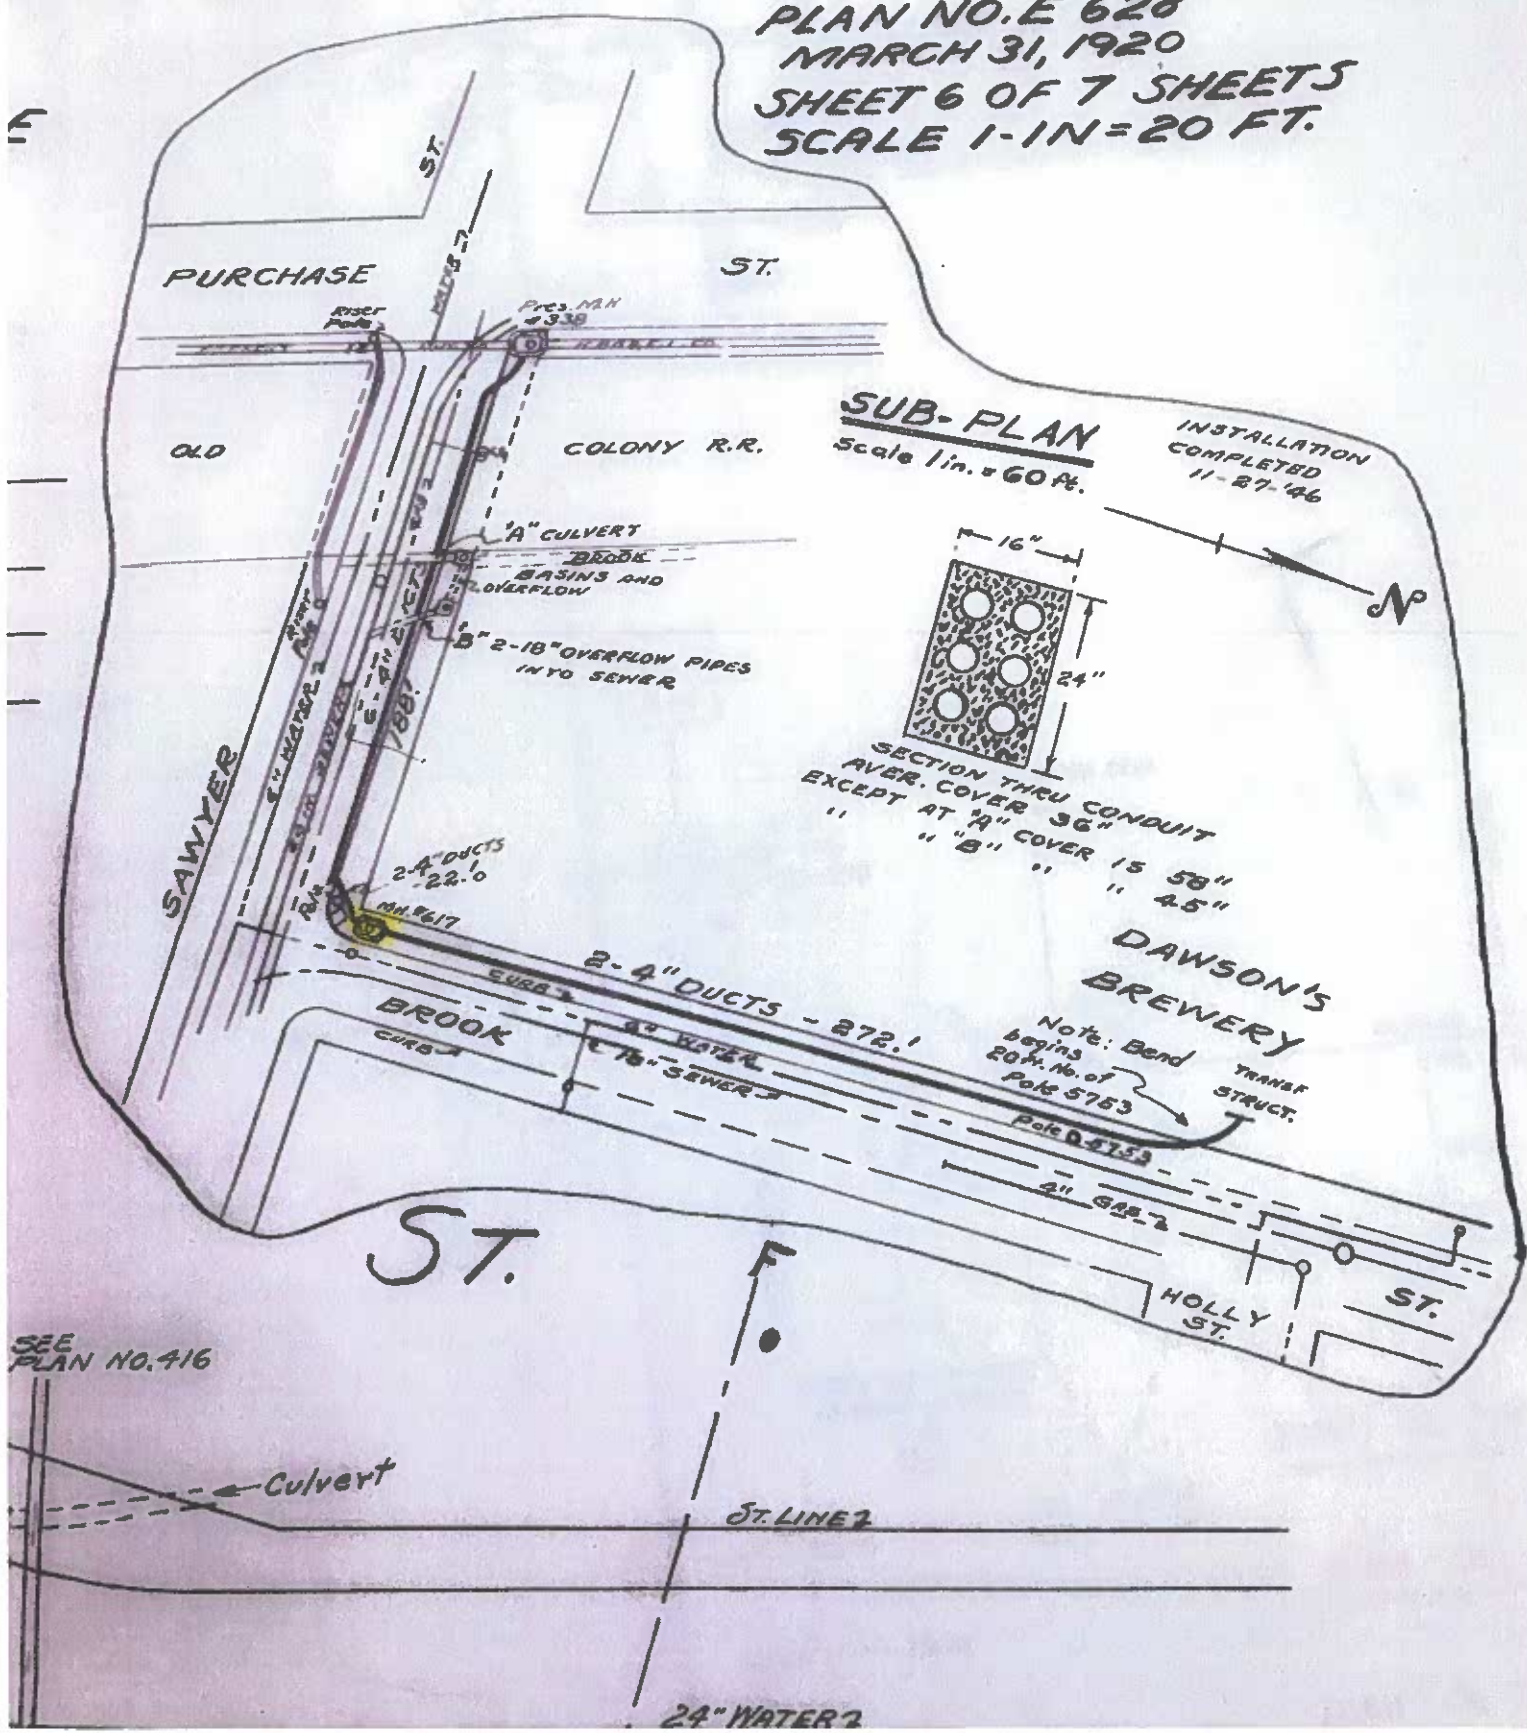

**SUB-PLAN**  
Scale 1 in. = 60 ft.

INSTALLATION  
COMPLETED  
11-27-'46

SECTION THRU CONDUIT  
AVER. COVER 36"  
EXCEPT AT "A" COVER 15 58"  
" " " " " 45"

**DAWSON'S  
BREWERY**

Note: Bend  
begins  
20 ft. N. of  
Pole 5753

SEE  
PLAN NO. 416

24" WATER 2