

APPLICATION/AGREEMENT

Permit # 607-2022

For Trench/Disturbance Permit within the City of New Bedford

Dig Safe# 20224802089Date: 11/28/2022

TO THE MAYOR AND CITY COUNCIL:

DISTURBANCE PERMIT/TRENCH SAFETY PERMIT

Permission is hereby requested to excavate the surface of: X City Property and/or X Private Property

Provide Sketch

Location of Work: 91 Willis St.Chestnut St. - ~~Waking on Willis St. side~~Gas Line MaintenanceCottage StWork will begin (weather permitting) on: December 12, 2022Applicant Name: Steven Botelho (ra)

Excavator(s) Name: _____

Company Name: Eversource


Hoisting Equipment License Number: _____

Grade: _____ Expiration Date: _____

Contact Number: 508-441-5817

Name & Contact Number of Insurer: _____

Competent Person on Work Site: ON FILEAPPROVED BY: Stephen Cyprian DATE: 12-23-2022TITLE: Asst. City Engineer**This permit shall be posted at the work site, and shall remain until the work is completed. It is subject to inspection at all times.****Trenches must be maintained
weekly until final paving is
completed****Permit only valid for three months
from date of approval****ROADWAY CLOSURES WILL REQUIRE
AUTHORIZATION FROM THE
COMMISSIONER OF PUBLIC
INFRASTRUCTURE. TRAFFIC MANAGEMENT
PLANS MAY BE REQUIRED.**

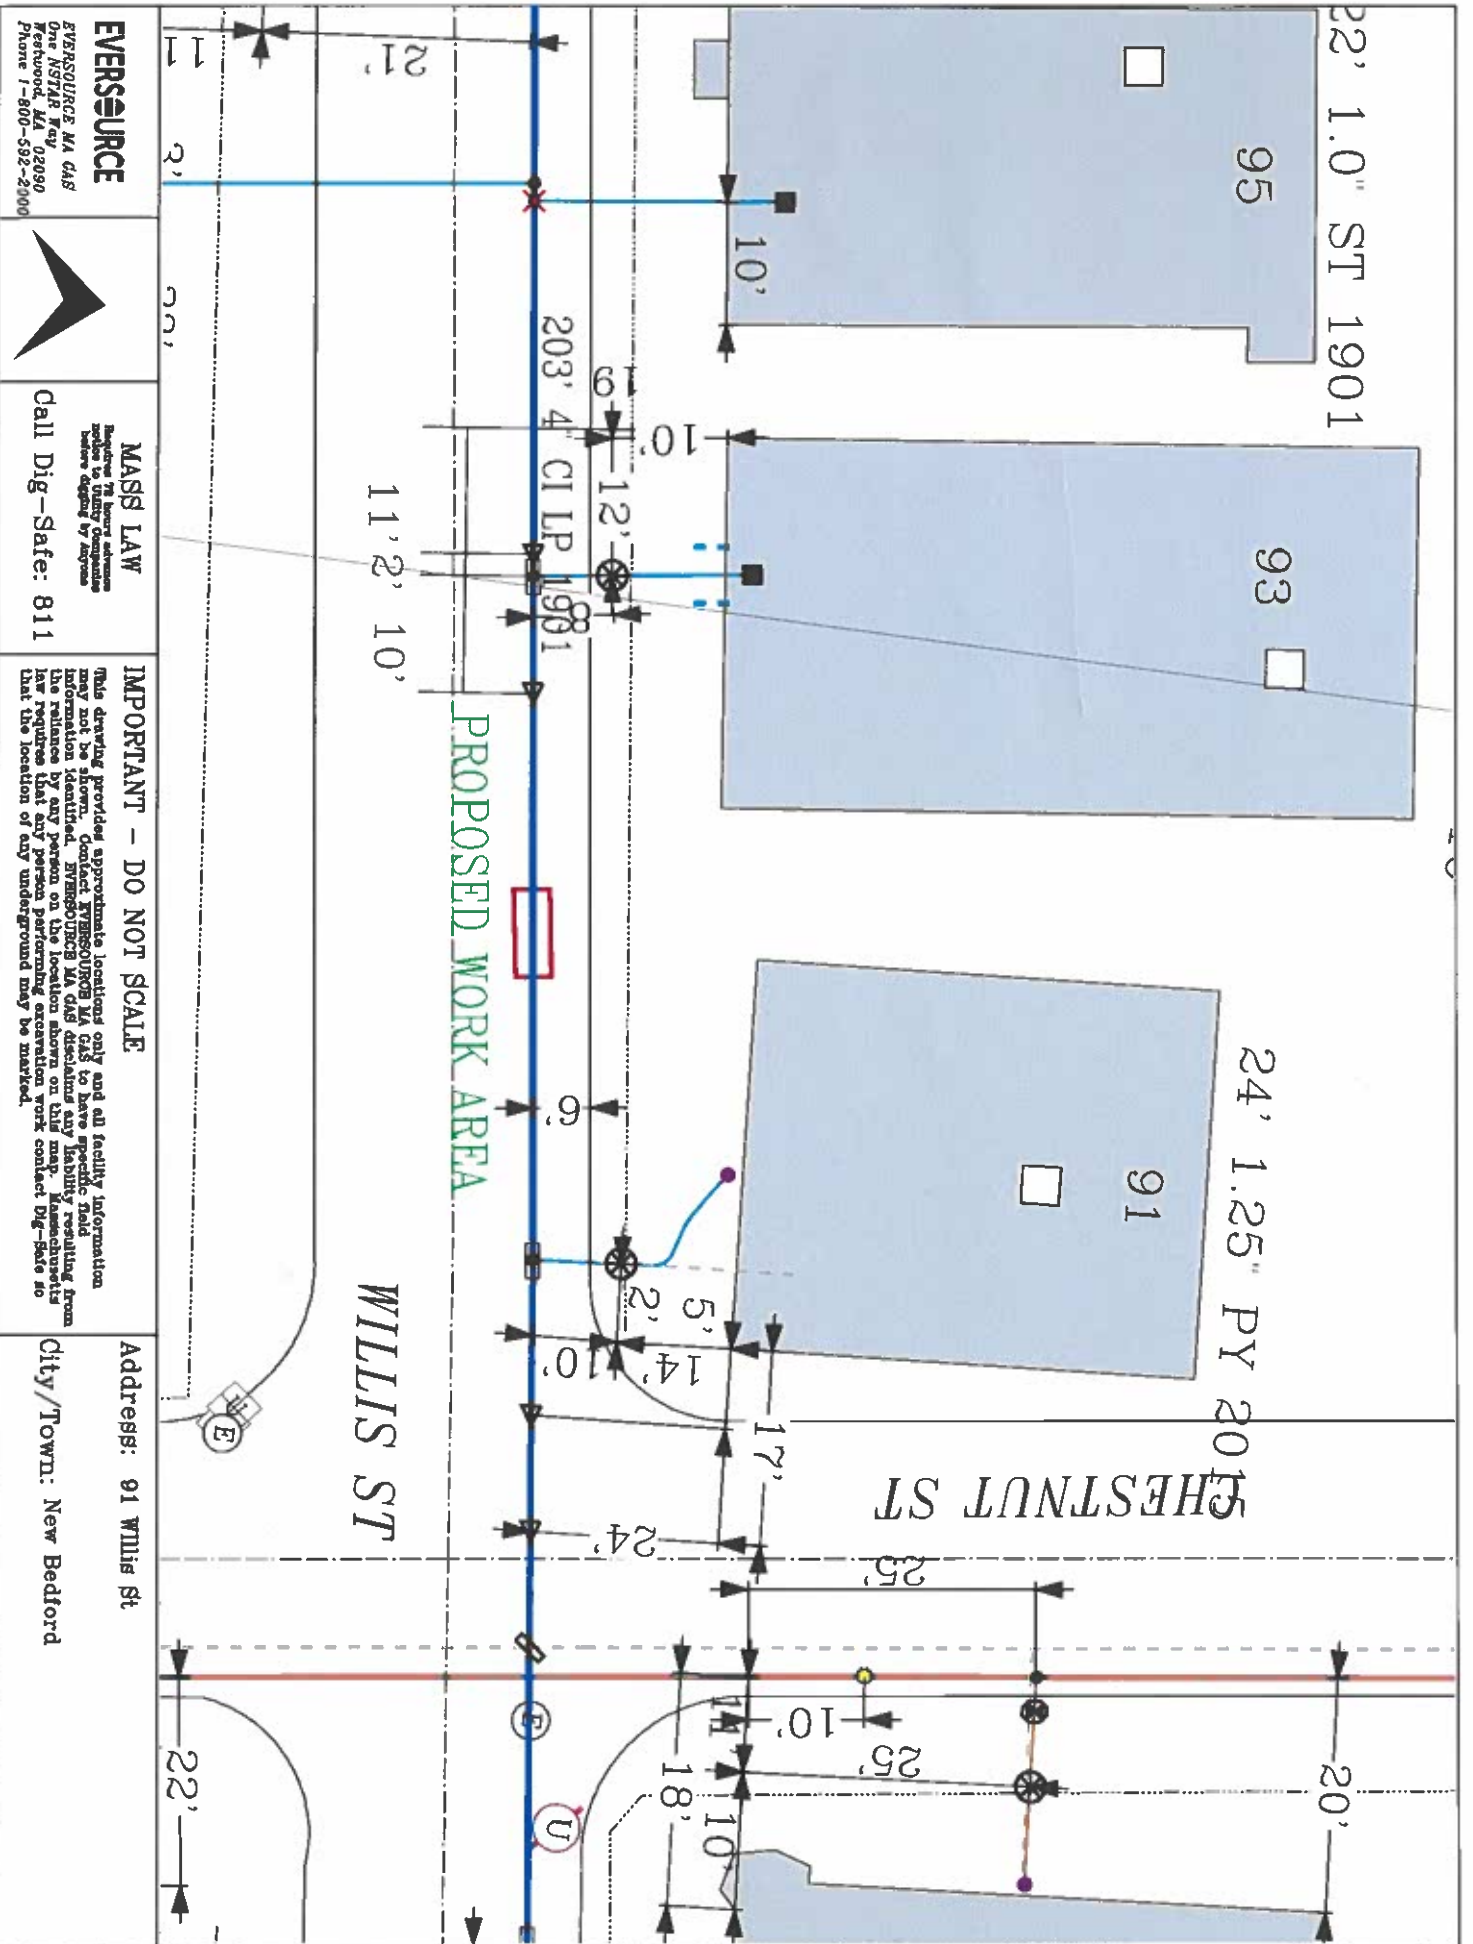

EVERSOURCE

EVERSOURCE MA GAS
One NISTAR Way, 02090
Bedford, MA
Phone 1-800-592-2000



MASS LAW

Regulative 78 hours advance
notice to Utility Companies
before digging by anyone

Call Dig-Safe: 811

IMPORTANT - DO NOT SCALE

This drawing provides approximate locations only and all facility information
may not be shown. Contact EVERSOURCE MA GAS to have specific field
information identified. EVERSOURCE MA GAS disclaims any liability resulting from
the use of any person on the location shown on this map. Inspectors
have reviewed this map and the location shown on this map. Inspectors
that the location of any underground may be marked.

Address: 91 Willis St

City/Town: New Bedford

Date Plotted: 11/27/2022