

APPLICATION/AGREEMENT

For Trench/Disturbance Permit within the City of New Bedford

Permit # 82-0000Dig Safe# 20221001999Date: 3/8/2022

TO THE MAYOR AND CITY COUNCIL:

DISTURBANCE PERMIT/TRENCH SAFETY PERMIT

Permission is hereby requested to excavate the surface of: X City Property and/or X Private Property

Provide Sketch

Location of Work: 519 N. Front St.~~Nash Rd - W King on N. Front St. side~~

Relay Gas Service

Eric's Way

Work will begin (weather permitting) on: March 22, 2022Applicant Name: Kevin O'Sullivan (ra)

Excavator(s) Name: _____

Company Name: Eversource


Hoisting Equipment License Number: _____

Grade: _____ Expiration Date: _____

Contact Number: 508-441-5817

Name & Contact Number of Insurer: _____

Competent Person on Work Site: ON FILEAPPROVED BY: Stephen Cuyler DATE: 3-9-2022TITLE: Asst. City Engineer**This permit shall be posted at the work site, and shall remain until the work is completed. It is subject to inspection at all times.**Permit only valid for three months
from date of approvalTrenches must be maintained
weekly until final paving is
completedROADWAY CLOSURES WILL REQUIRE
AUTHORIZATION FROM THE
COMMISSIONER OF PUBLIC
INFRASTRUCTURE. TRAFFIC MANAGEMENT
PLANS MAY BE REQUIRED.

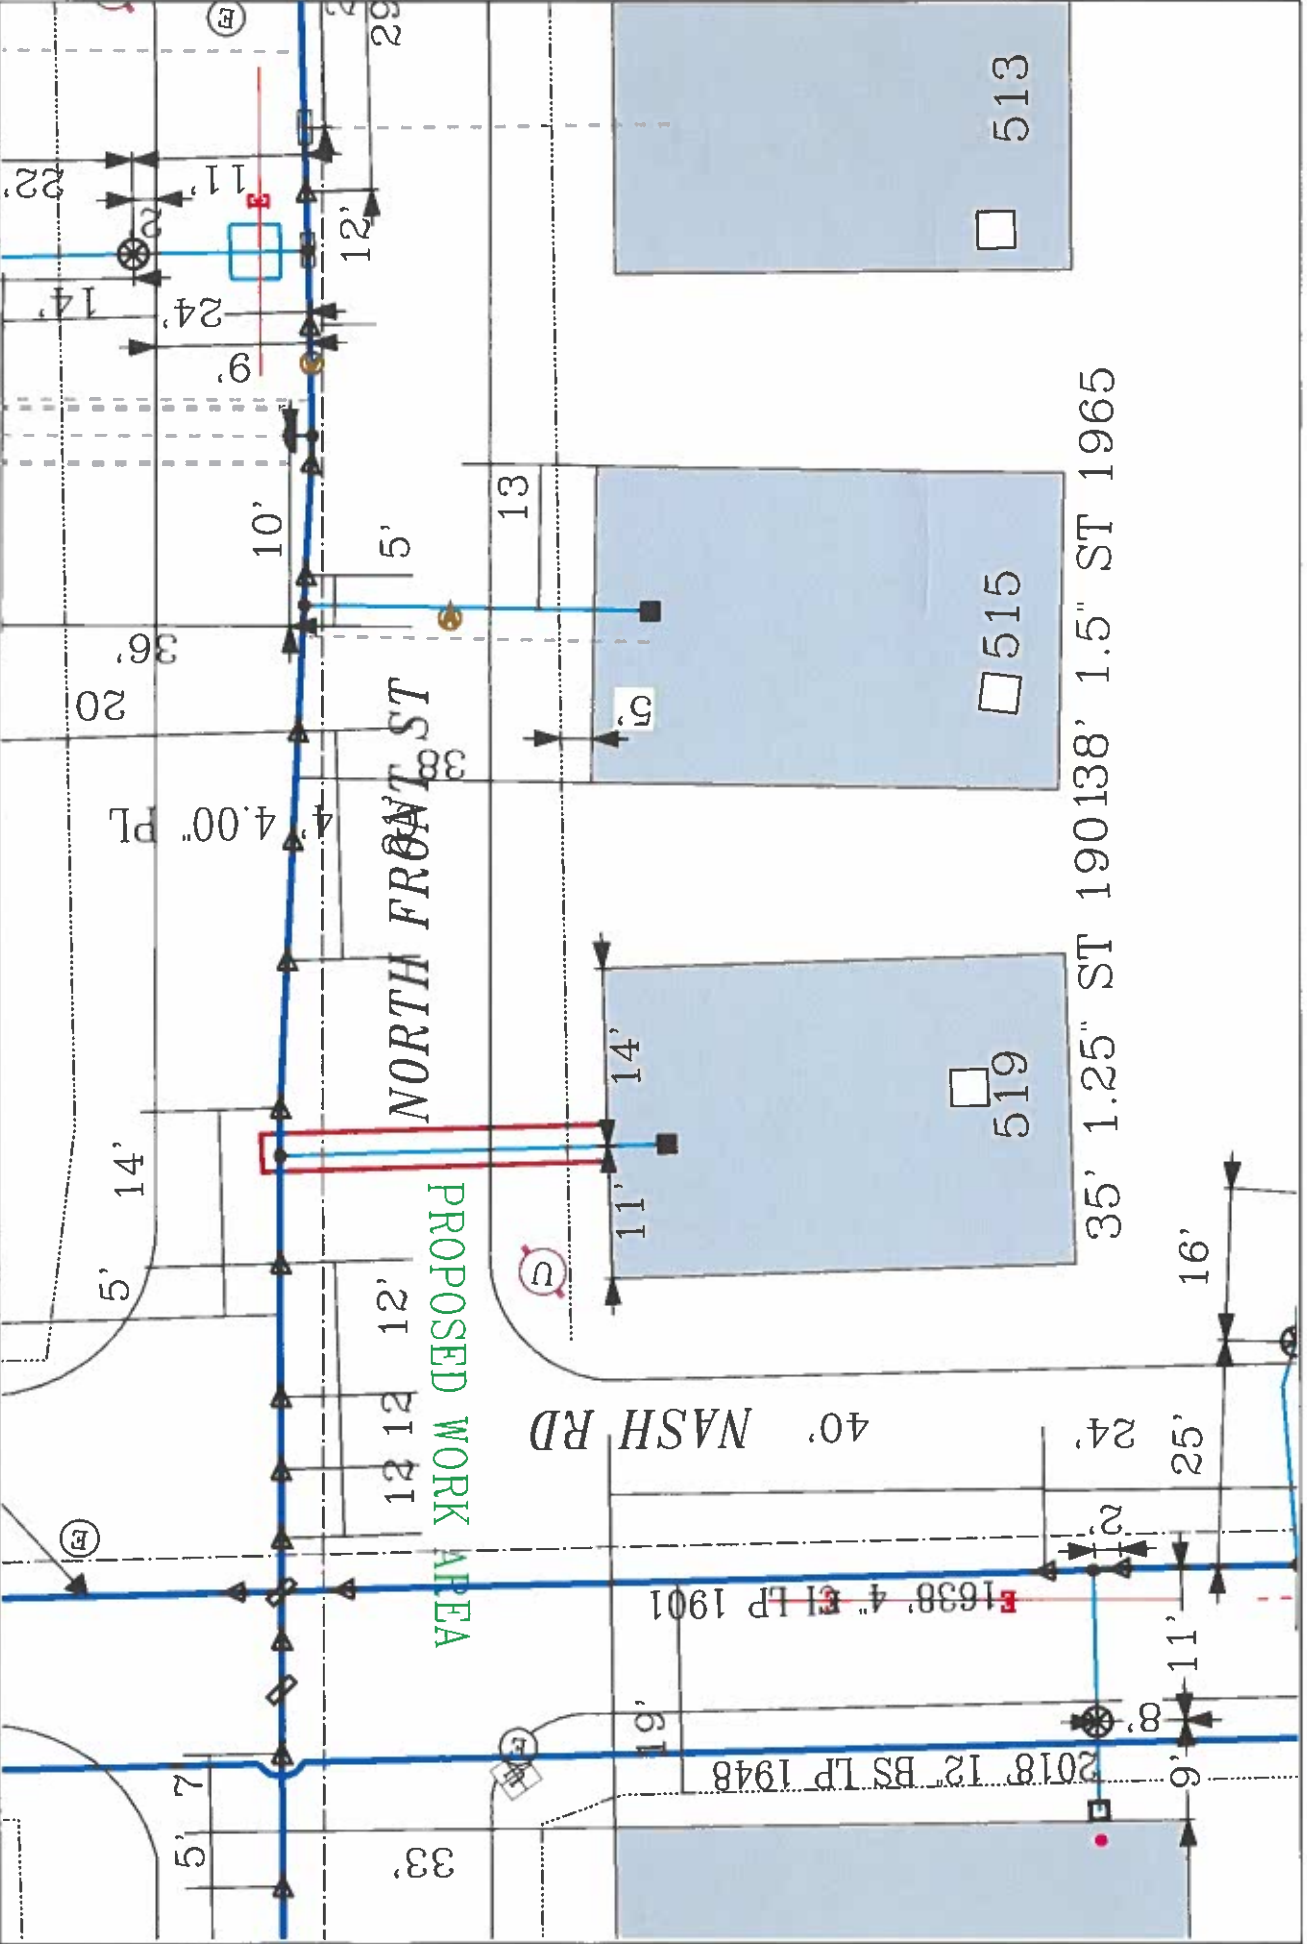

EVERSOURCE
 EVERSOURCE MA GAS
 One NSMART Way
 Needham, MA 02459
 Phone 1-800-532-2000



MASS LAW
 Regulating 72 hours advance
 notice to utility companies
 before digging by anyone
 Call Dig-Safe: 811

IMPORTANT - DO NOT SCALE
 This drawing provides approximate locations only and all facility information
 may not be accurate. Digging should be done in accordance with the
 Massachusetts Department of Transportation (MassDOT) and the
 Massachusetts Department of Environmental Protection (MassDEP) and
 the location of any person performing excavation work should be marked.

Address: 519 North Front St
City/Town: New Bedford