

APPLICATION/AGREEMENT

Permit # 98-2032

For Trench/Disturbance Permit within the City of New Bedford

Dig Safe# 20220903121

Date: 3/2/2022

TO THE MAYOR AND CITY COUNCIL:

DISTURBANCE PERMIT/TRENCH SAFETY PERMIT

Permission is hereby requested to excavate the surface of: X City Property and/or X Private Property
Provide Sketch

Location of Work: 124-126 Nye St.

Ashley Blvd. - Brook St.

Sam's Place Service Club next city

Gas Service Retirement

Work will begin (weather permitting) on: March 16, 2022

Applicant Name: Kevin O'Sullivan (ra)

Excavator(s) Name: _____

Company Name: Eversource

Hoisting Equipment License Number: _____

Grade: _____ Expiration Date: _____

Contact Number: 508-441-5817

Name & Contact Number of Insurer: _____

Competent Person on Work Site: ON FILE

APPROVED BY: [Signature] DATE: 3-18-2022


TITLE: Asst City Engineer

This permit shall be posted at the work site, and shall remain until the work is completed. It is subject to inspection at all times.


Permit only valid for three months
from date of approval

ROADWAY CLOSURES WILL REQUIRE
AUTHORIZATION FROM THE
COMMISSIONER OF PUBLIC
INFRASTRUCTURE. TRAFFIC MANAGEMENT
PLANS MAY BE REQUIRED.


Trenches must be maintained
weekly until final paving is
completed

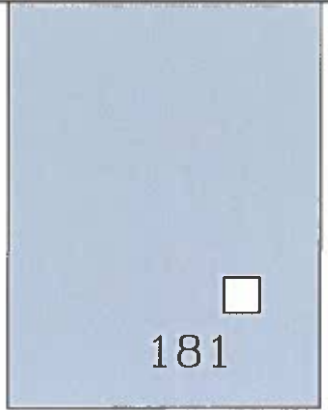

40' 1.5" * 1926

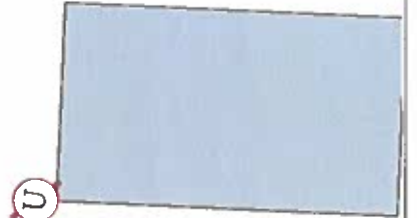

124-126

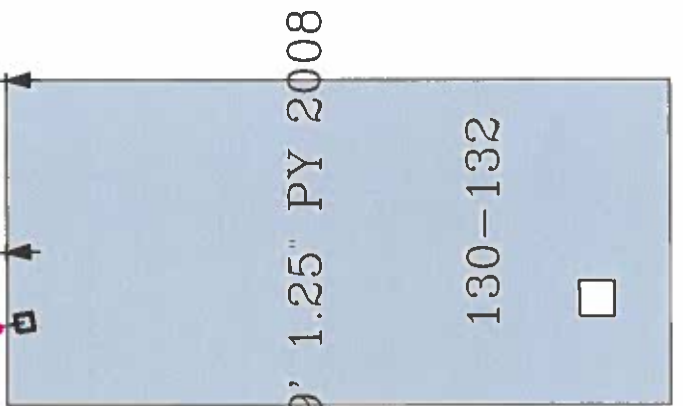


6

24' 1.25" PY 2000

PROPOSED WORK AREA

NYE ST

8002-41-00-4-046

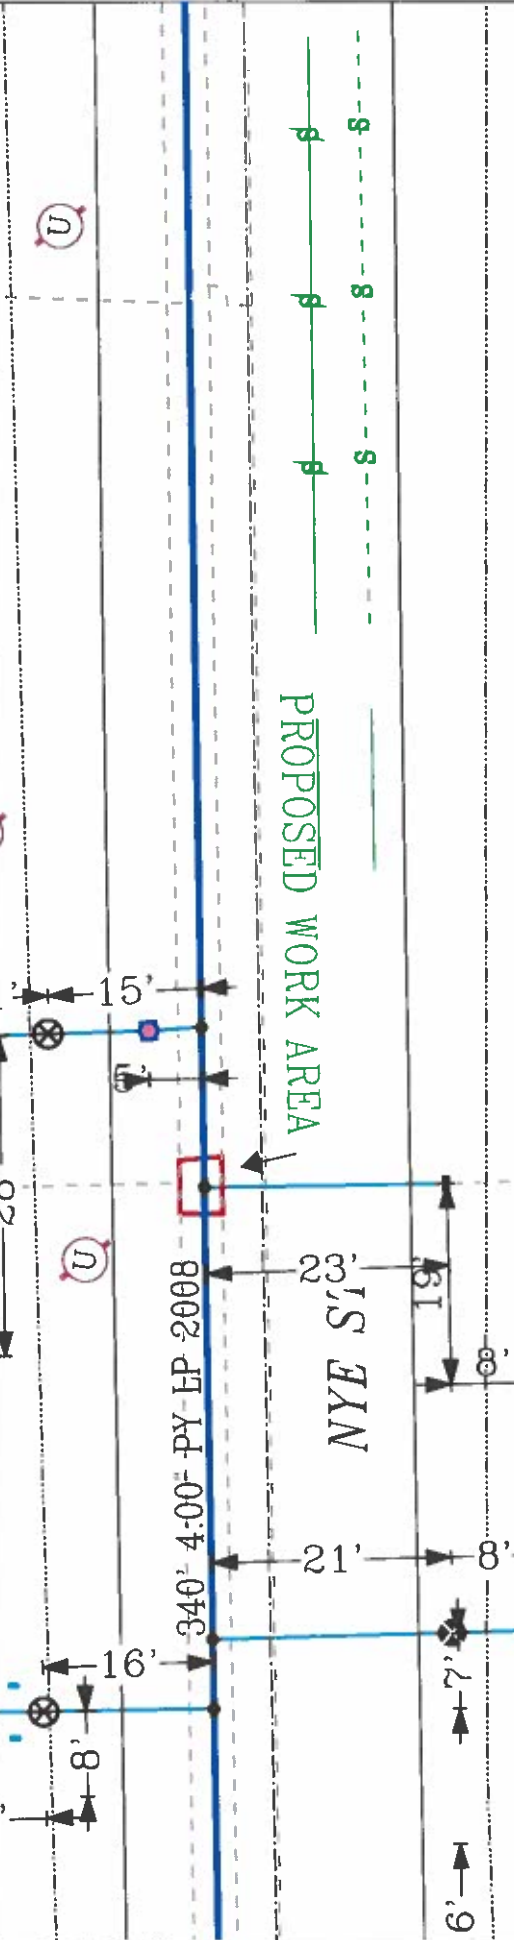

IMPORTANT - DO NOT SCALE

This drawing provides approximate locations only and all facility information may not be shown. Contact EVERSOURCE MA GAS to have specific field information identified. EVERSOURCE MA GAS disclaims any liability resulting from the reliance by any person on information shown on this drawing. EVERSOURCE MA GAS requires that any person on underground facilities contact Dig-Alert so that the location of any underground may be marked.

Address: 124-126 Nye St

City/Town: New Bedford CD

EVERSOURCE

EVERSOURCE MA GAS
One NSTAR Way
Bedford, MA 02090
Phone 1-800-582-2000



MASS LAW
Requires 72 hour advance
notice to Utility Companies
before digging by anyone
Call Dig-Alert: 811