

## APPLICATION/AGREEMENT

## For Trench/Disturbance Permit within the City of New Bedford

Permit # \_\_\_\_\_

Dig Safe#20223103209

Date: 08/01/2022

TO THE MAYOR AND CITY COUNCIL:

DISTURBANCE PERMIT/TRENCH SAFETY PERMIT

Permission is hereby requested to excavate the surface of: X City Property and/or X Private Property

### Provide Sketch

Location of Work: 184 Arnold St

Corner property with Chancery St. Working in the street and street to house on Chancery St side of property.

**Install gas service.**

Work will begin (weather permitting) on: August 15, 2022

Applicant Name: Steven Botelho (gk)

Excavator(s) Name: \_\_\_\_\_

Company Name: Eversource

Hoisting Equipment License Number: \_\_\_\_\_

Grade: \_\_\_\_\_ Expiration Date: \_\_\_\_\_

Contact Number: 339-987-8010


Name & Contact Number of Insurer: \_\_\_\_\_

Competent Person on Work Site: ON FILE

APPROVED BY: \_\_\_\_\_ DATE: \_\_\_\_\_

TITLE: Denial

**This permit shall be posted at the work site, and shall remain until the work is completed. It is subject to inspection at all times.**

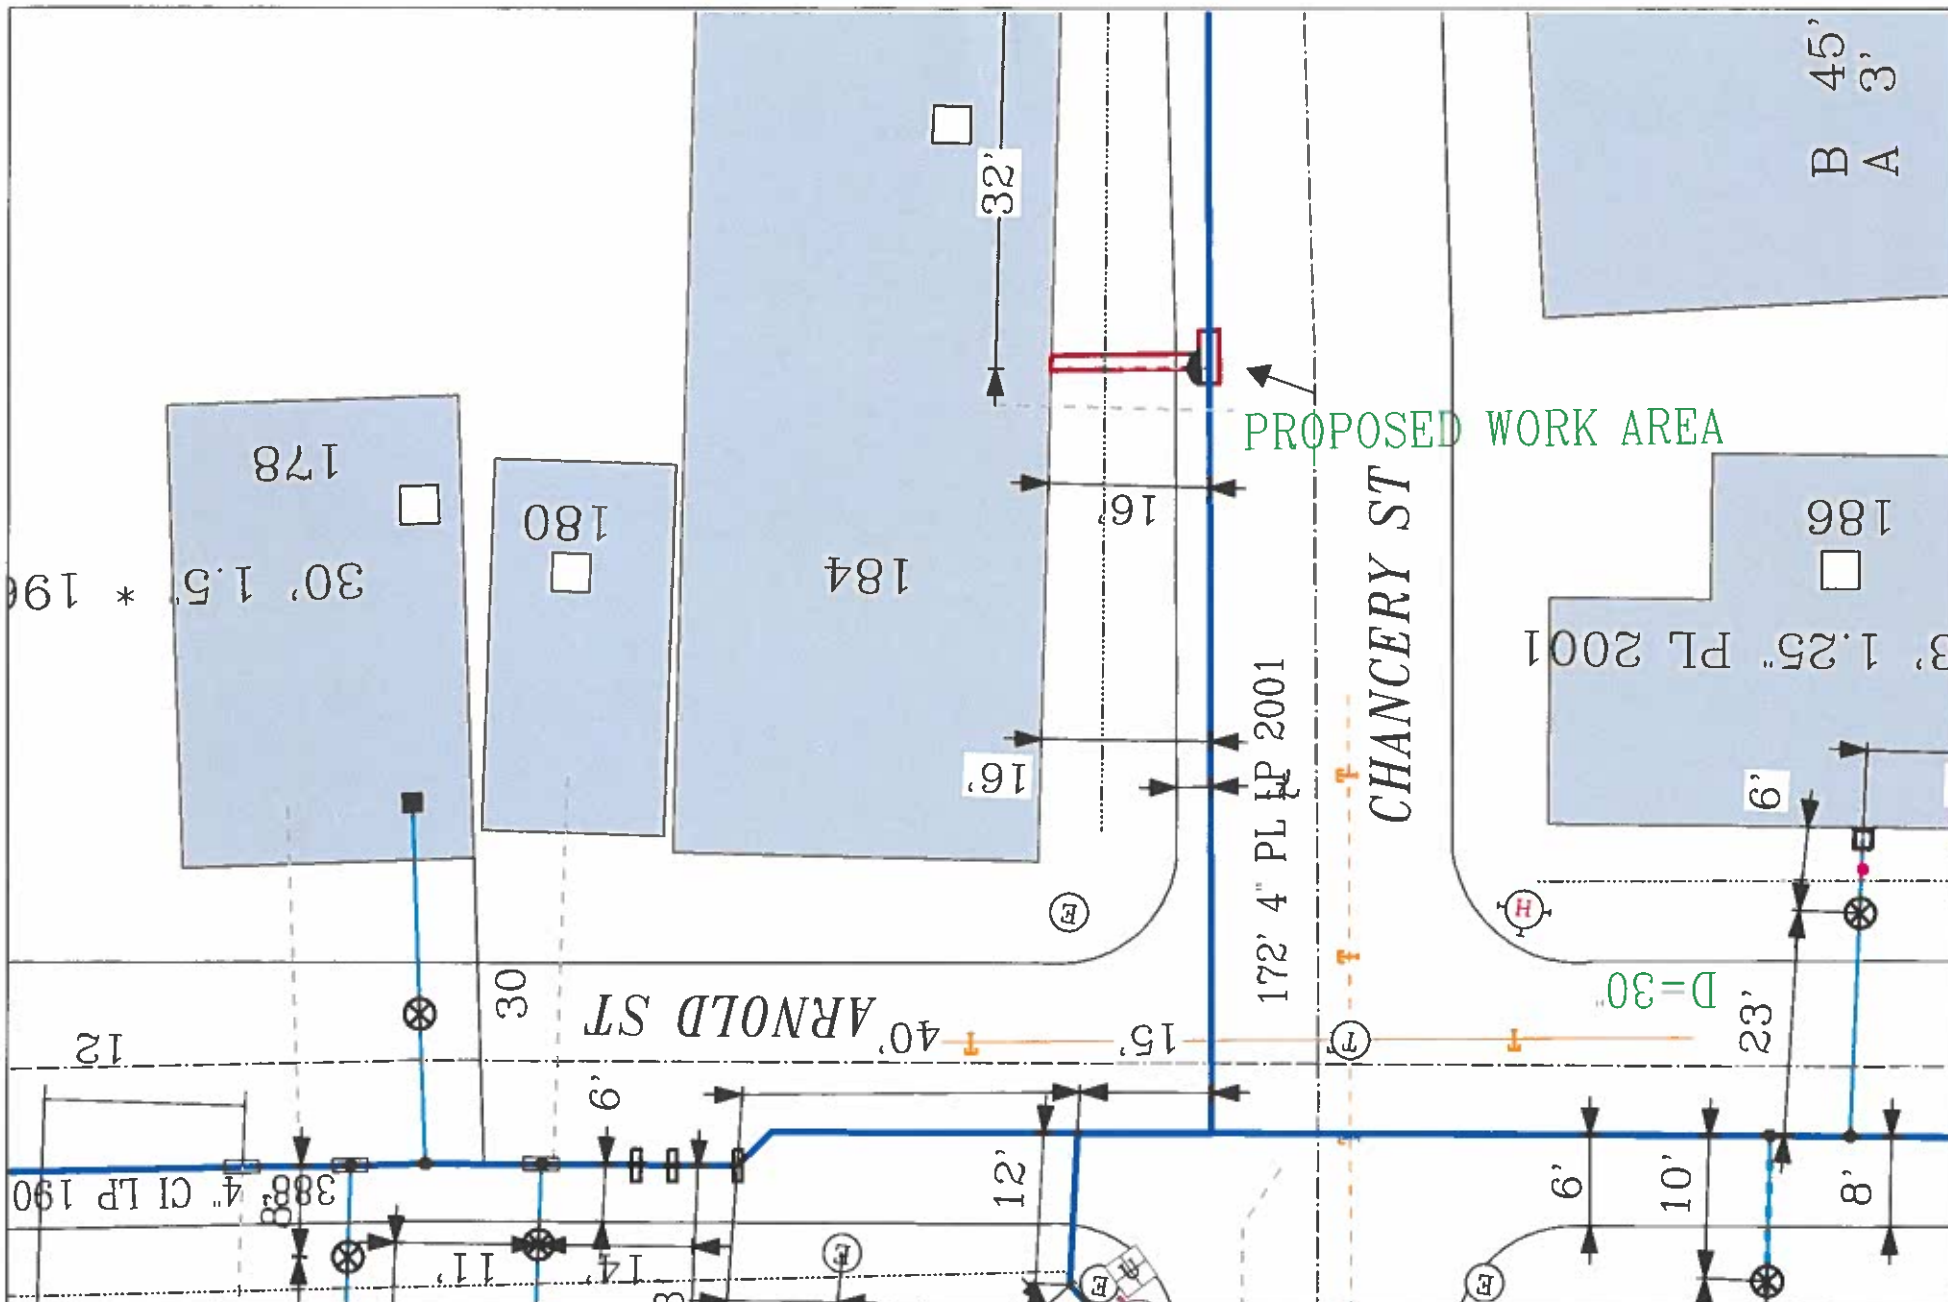

**EVERSOURCE**

EVERSOURCE MA GAS  
One NSTAR Way  
Westwood, MA 02090  
Phone 1-800-592-2000



**MASS LAW**

Requires 72 hours advance  
notice to Utility Companies  
before digging by Anyone

Call Dig-Safe: 811

**IMPORTANT - DO NOT SCALE**

This drawing provides approximate locations only and all facility information may not be shown. Contact EVERSOURCE MA GAS to have specific field information identified. EVERSOURCE MA GAS disclaims any liability resulting from the reliance by any person on the location shown on this map. Massachusetts law requires that any person performing excavation work contact Dig-Safe so that the location of any underground may be marked.

Address: 184 Arnold St

City/Town: New Bedford

Date Plotted: 07/28/2022