

APPLICATION/AGREEMENT  
For Trench/Disturbance Permit within the City of New Bedford

Permit # \_\_\_\_\_  
Dig Safe# 20224802055  
Date: 11/28/2022

TO THE MAYOR AND CITY COUNCIL: DISTURBANCE PERMIT/TRENCH SAFETY PERMIT

Permission is hereby requested to excavate the surface of: X City Property and/or X Private Property  
Provide Sketch

Location of Work: 35 Orchard St.

Arnold St. - Arnold Pl.

Gas Line Maintenance

Work will begin (weather permitting) on: December 12, 2022

Applicant Name: Steven Botelho (ra) Excavator(s) Name: \_\_\_\_\_

Company Name: Eversource Hoisting Equipment License Number: \_\_\_\_\_

Grade: \_\_\_\_\_ Expiration Date: \_\_\_\_\_

Contact Number: 508-441-5817 Name & Contact Number of Insurer: \_\_\_\_\_


Competent Person on Work Site: ON FILE

APPROVED BY: \_\_\_\_\_ DATE: \_\_\_\_\_

TITLE: DENIED 12-23-2022

This permit shall be posted at the work site, and shall remain until the work is completed. It is subject to inspection at all times.

DENIED WORK: newly paved  
roadway under moratorium until  
2027

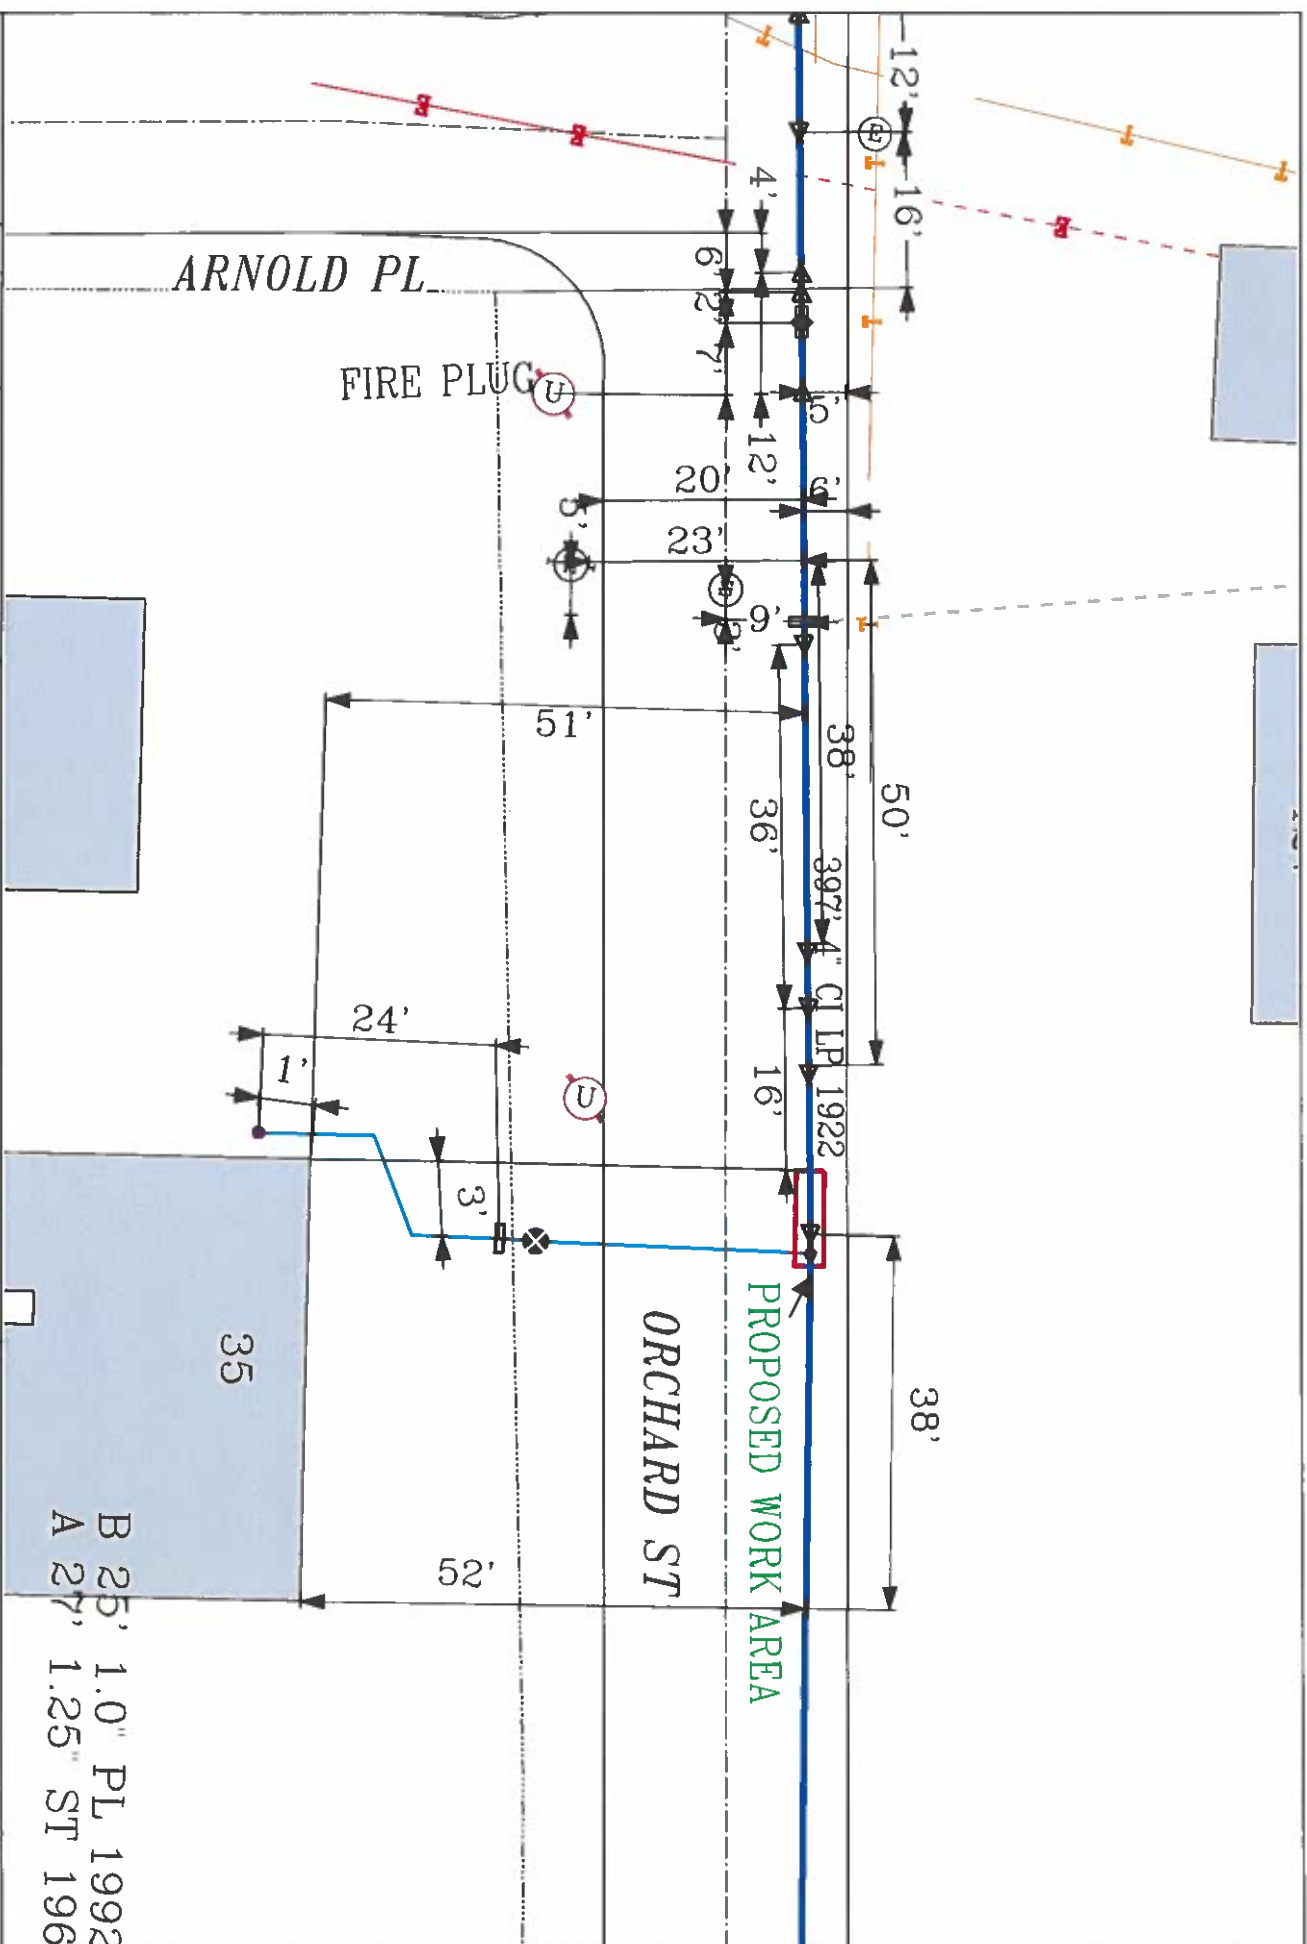

**EVERSOURCE**

EVERSOURCE MA GAS  
One NSTAR Way  
Bedford, MA 02090  
Phone 1-800-392-2000



**MASS LAW**

Requires 72 hour advance notice to Utility Companies before digging by anyone

Call Dig-Safe: 811

**IMPORTANT - DO NOT SCALE**

This drawing provides approximate locations only and all facility information may not be shown. Contact EVERSOURCE MA GAS to have specific field information identified. EVERSOURCE MA GAS disclaims any liability resulting from the reliance by any person on the location shown on this map. It is recommended that the location of any underground may be marked.

Address: 35 Orchard St

City/Town: New Bedford

B 25' 1.0" PL 1992  
A 27' 1.25" ST 196

Date Plotted: 11/25/2022