

APPLICATION/AGREEMENT

For Trench/Disturbance Permit within the City of New Bedford

Permit #

Dig Safe #

Date: 2/4/22

TO THE MAYOR AND CITY COUNCIL:

DISTURBANCE PERMIT/TRENCH SAFETY PERMIT

Permission is hereby requested to excavate the surface of: X City Property

and/or X Private Property
Provide Sketch

Location of Work: Cove St.

Wking from McGurk St. to Ashley St. (including intersections)

Gas Main Retirement

Work will begin (weather permitting) on: February 16, 2022

Applicant Name: Kevin O'Sullivan (ra)

Excavator(s) Name: _____

Company Name: Eversource

Hoisting Equipment License Number: _____

Grade: _____ Expiration Date: _____

Contact Number: 508-441-5817

Name & Contact Number of Insurer: _____

Competent Person on Work Site: ON FILE

APPROVED BY: _____ DATE: _____


TITLE: Cancel by Eversource

This permit shall be posted at the work site, and shall remain until the work is completed. It is subject to inspection at all times.

Email sent to Lucy 4-14-2022
for new sketch

need revised sketch
clearly showing work on
Cove St

NOTES:
1. REFER TO GENERAL NOTES ON SHEET #2.
2. CONTRACTOR TO PHOTOLOG EXISTING UTILITIES AT CROSSING LOCATIONS PRIOR TO CONSTRUCTION.

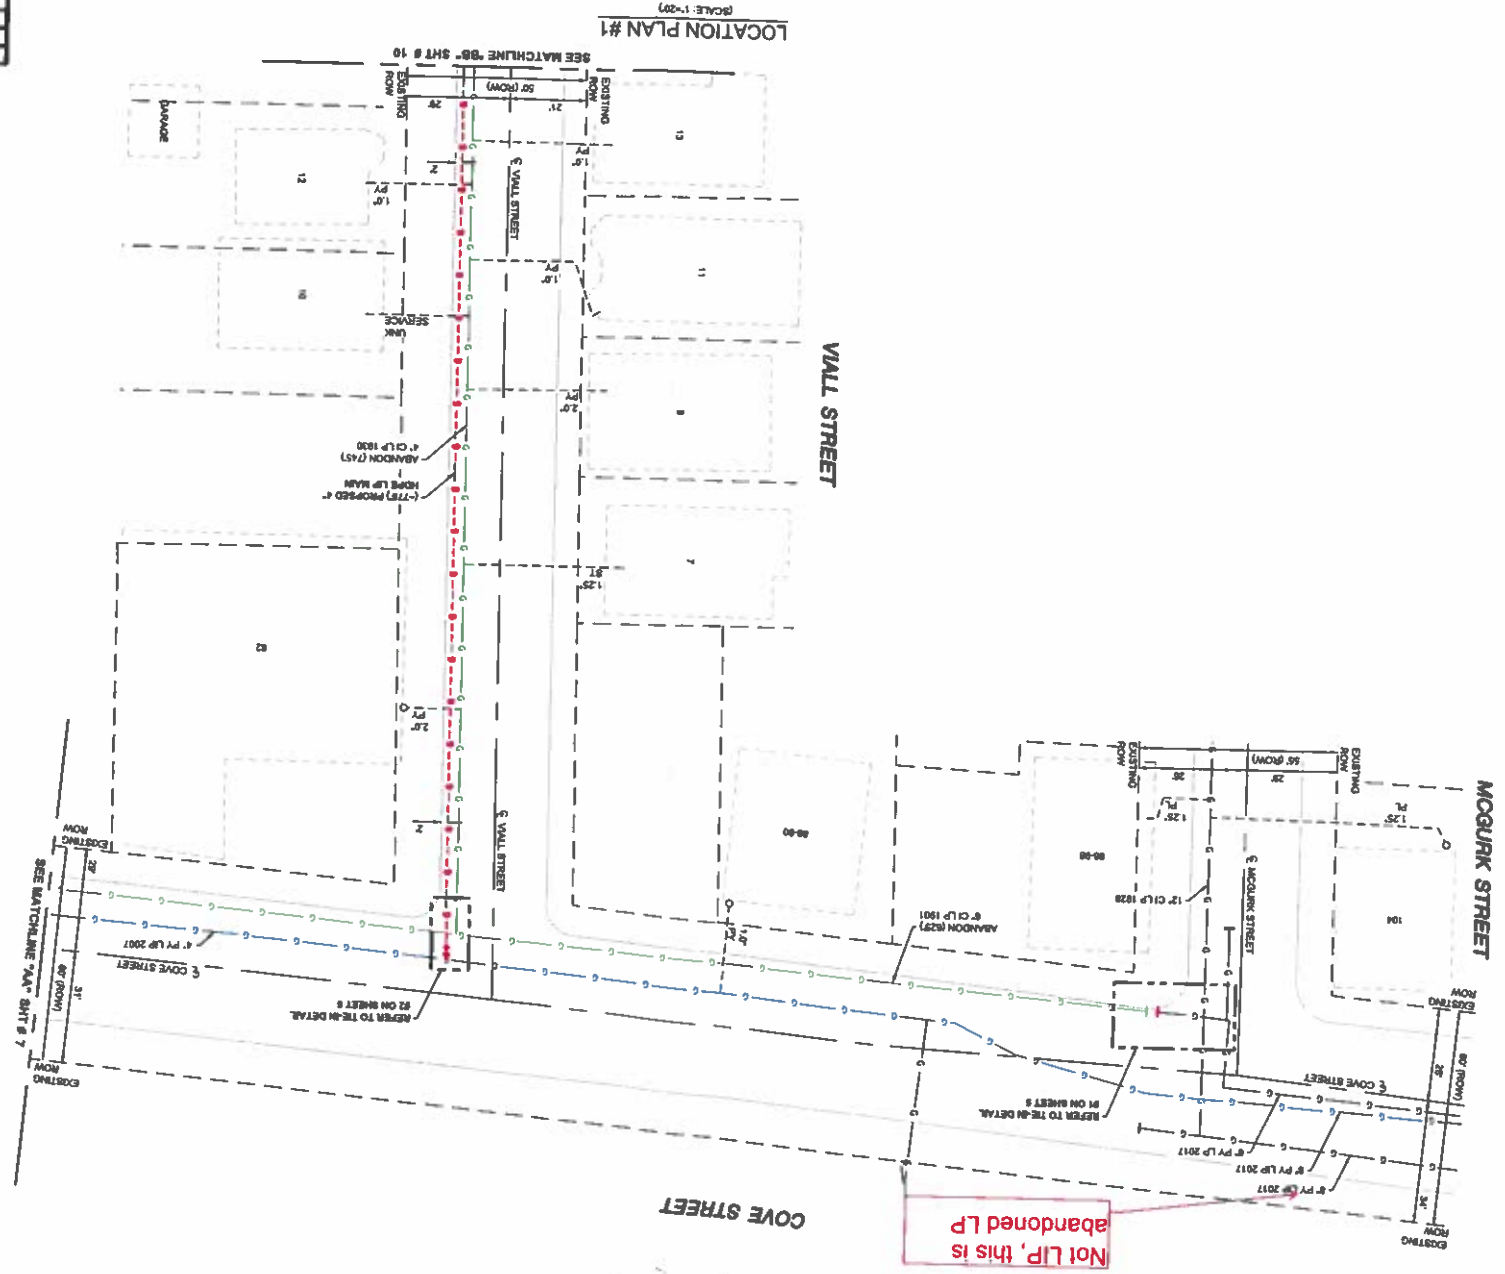

ISSUED FOR
REVIEW

NO. DESCRIPTION		DATE	BY/CHK/APP
A ISSUED FOR REVIEW		12/31/2021	BS/AB
REVISION STATUS			
EVERSOURCE			
ENERGY			
COVE STREET MAIN RELAY			
NEW BEDFORD, MASSACHUSETTS			
LOCATION PLAN #1			
SCALE: 1"=20'			
DRAWN BY / DATE			
AB 12/31/2021			
CHK'D BY / DATE			
JC 01/07/2022			
MA-NEB-22-PP-000-04			
SHEET NUMBER			
SHEET 4 OF 14			
REV. NO.			
A			




DESIGNED BY:
SEALD ONE

LOCATION
DESCRIPTION

ENGINEERING
www.bengineering.com

FIELD VERIFY DIMENSIONS
PRIOR TO PIPE FABRICATION

NOTES:
1. REFER TO GENERAL NOTES ON SHEET #2
2. CONTRACTOR TO REMOVE EXISTING UTILITIES AT CROSSING LOCATIONS PRIOR TO CONSTRUCTION

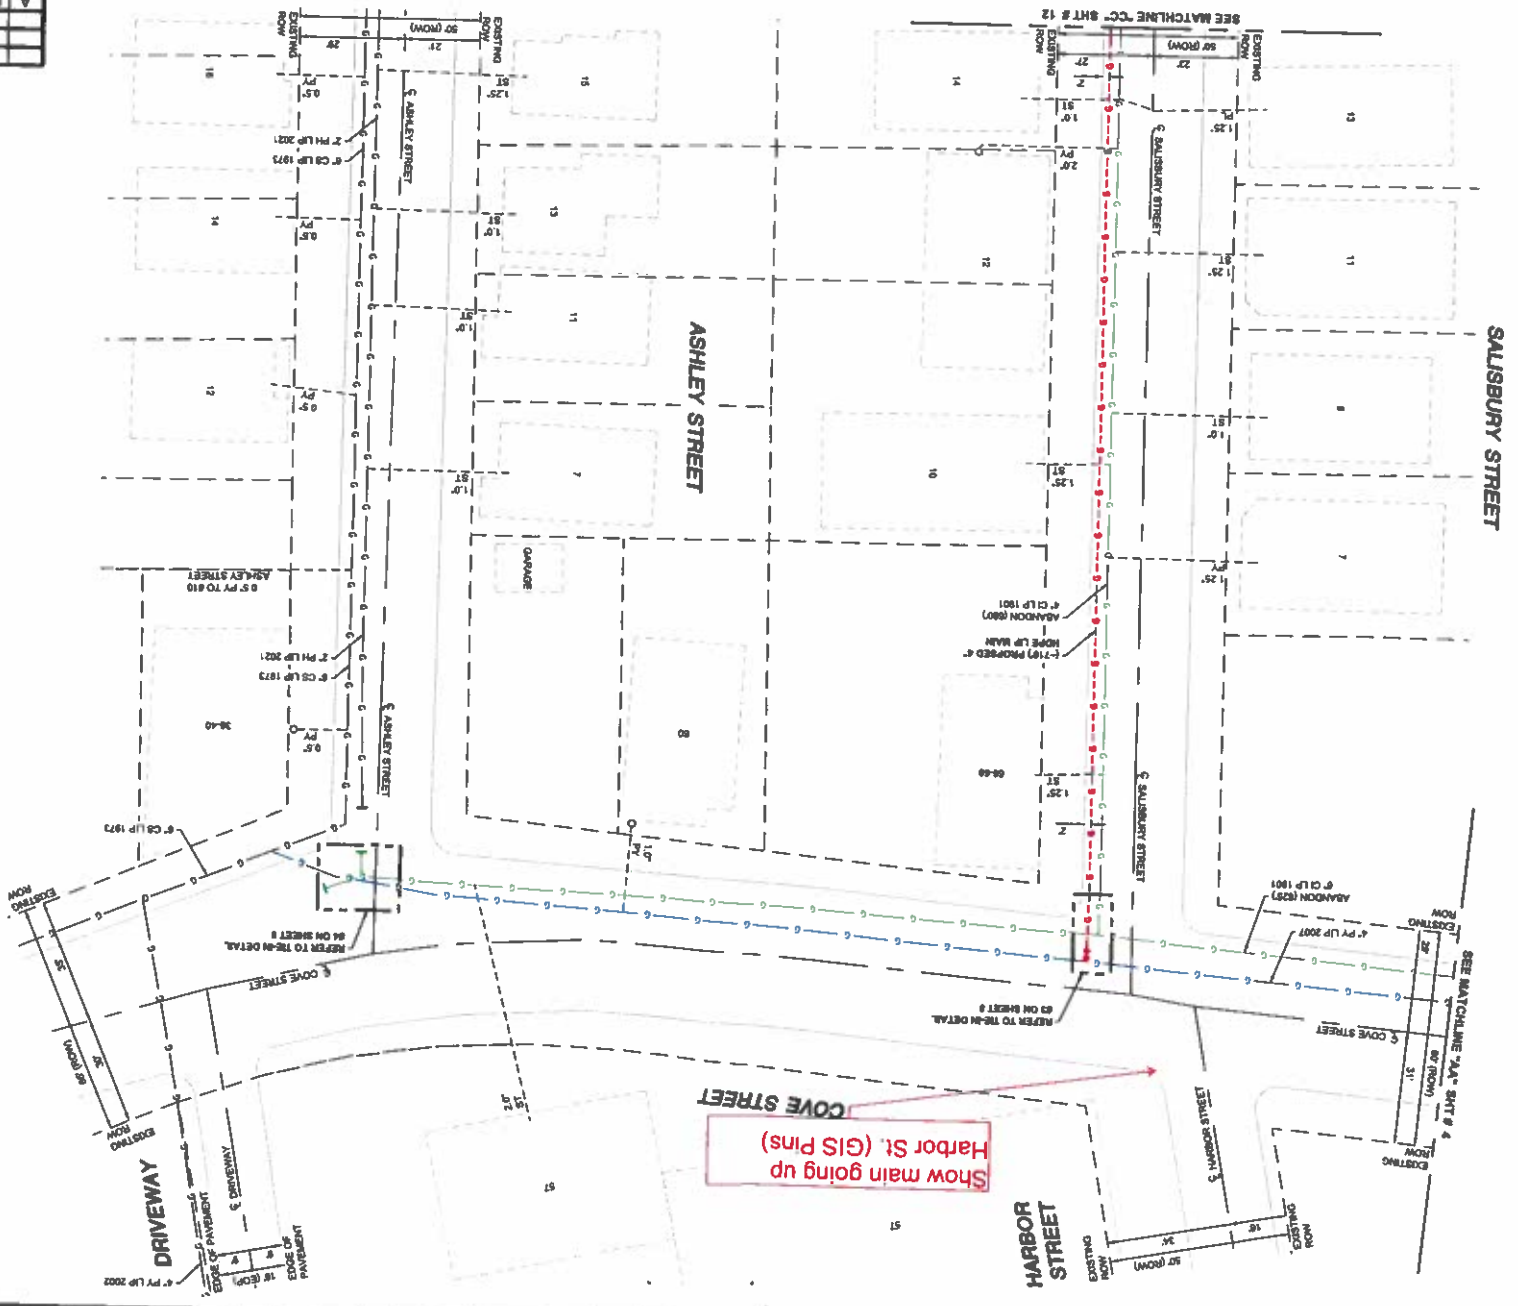


LOCATION PLAN #2
(SCALE: 1"=20')

DESIGNED BY: EVERSOURCE	
CHECKED BY: EVERSOURCE	
APPROVED BY: EVERSOURCE	
DATE: 12/11/2021	
PROJECT: NEW BEDFORD, MASSACHUSETTS	
LOCATION PLAN #2	
SHEET 7 OF 14	
SCALE: 1"=20'	DATE: 12/11/2021
DESIGNED BY: EVERSOURCE	APPROVED BY: EVERSOURCE
CHECKED BY: EVERSOURCE	DATE: 12/11/2021
PROJECT: NEW BEDFORD, MASSACHUSETTS	PROJECT: NEW BEDFORD, MASSACHUSETTS
LOCATION PLAN #2	
SHEET 7 OF 14	

ISSUED FOR
REVIEW

KEY MAP
(NOT TO SCALE)



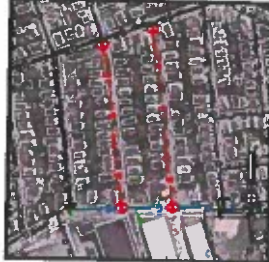

KEY MAP
(NOT TO SCALE)



LOCATION PLAN #3
(SCALE: 1"=20')

ISSUED FOR
REVIEW

NO. DESCRIPTION		DATE	BY/APP
A ISSUED FOR REVIEW		12/31/2021	BS/AB
REVISION STATUS			
EVERSOURCE			
COVE STREET MAIN RELAY			
NEW BEDFORD, MASSACHUSETTS			
LOCATION PLAN #3			
SHEET 10 OF 14			
DESIGNED BY / DATE		APPROVED BY / DATE	SCALE: 1"=20'
ZS 12/22/2021		AB 12/31/2021	
DRAWN BY / DATE		CHKD BY / DATE	
JX 10/07/2021			
MA-NEB-22-PP-000-10			
SHEET NUMBER			
REV. NO.			
A			

DESIGNED IN ACCORDANCE WITH THE
MASSACHUSETTS DEPARTMENT OF
TRANSPORTATION AND CONSTRUCTION
STANDARD SPECIFICATIONS FOR
HIGHWAYS AND BRIDGES
10TH EDITION, 2018
WWW.BENNETTENGINEERING.COM

Engineering


FIELD VERIFY DIMENSIONS
PRIOR TO PIPE FABRICATION

SCALE: 1"=20'	LOCATION	SCALE: 1"=20'
SCALE: 1"=20'	LOCATION	SCALE: 1"=20'

- NOTES
1. REFER TO GENERAL NOTES ON SHEET #2
 2. CONTRACTOR TO PORTHOLE EXISTING UTILITIES AT CROSSING LOCATIONS PRIOR TO CONSTRUCTION.




NOTES:
1. REFER TO GENERAL NOTES ON SHEET #2.
2. CONTRACTOR TO PORTHOLE EXISTING UTILITIES AT CROSSING LOCATIONS PRIOR TO CONSTRUCTION.

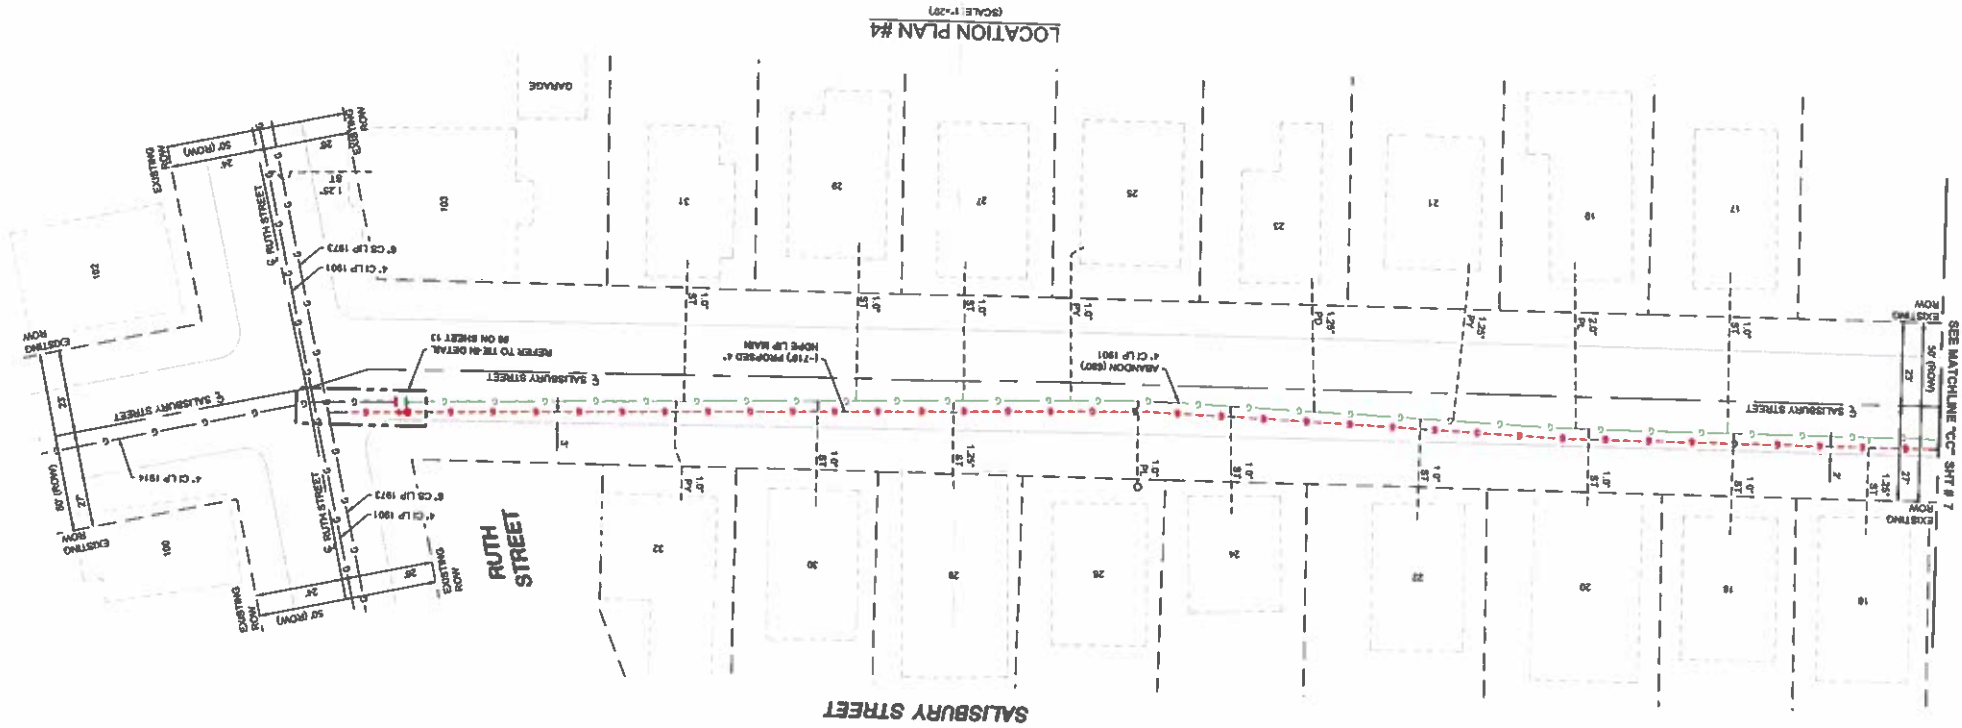

LOCATION PLAN #4
(SCALE: 1"=25')

ISSUED FOR
REVIEW

A		MA-NEB-22-PP-000-12	XX XX/XX/2021	AB 12/31/2021	ZS 12/22/2021
SHEET 12 OF 14		DESIGNED BY / DATE	APPROVED BY / DATE	SCALE: 1"=20'	
LOCATION PLAN #4					
NEW BEDFORD, MASSACHUSETTS					
COVE STREET MAIN RELAY					
ENERGY					
EVERSOURCE					
REVISION STATUS					
NO. DESCRIPTION		DATE		DWG/KAP	
A ISSUED FOR REVIEW		12/31/2021		RS/AB	

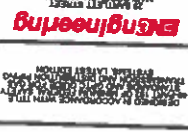

FIELD VERIFY DIMENSIONS
PRIOR TO PIPE FABRICATION

KEY MAP
(NOT TO SCALE)

