

APPLICATION/AGREEMENT

For Trench/Disturbance Permit within the City of New Bedford

Permit # 201-2022

Dig Safe # 202 22211927

Date: 2/4/22

TO THE MAYOR AND CITY COUNCIL: DISTURBANCE PERMIT/TRENCH SAFETY PERMIT

Permission is hereby requested to excavate the surface of: X City Property and/or X Private Property
Provide Sketch

Location of Work: Salisbury St.

Wking from Cove St. to Ruth St. (including intersections)

Relay Gas Main & Services

Work will begin (weather permitting) on: February 16, 2022

Applicant Name: Kevin O'Sullivan (ra) Excavator(s) Name: _____

Company Name: Eversource Hoisting Equipment License Number: _____


Grade: _____ Expiration Date: _____

Contact Number: 508-441-5817 Name & Contact Number of Insurer: _____

Competent Person on Work Site: ON FILE APPROVED BY: _____ DATE: _____

TITLE: David Johnson 9/2/23

This permit shall be posted at the work site, and shall remain until the work is completed. It is subject to inspection at all times.

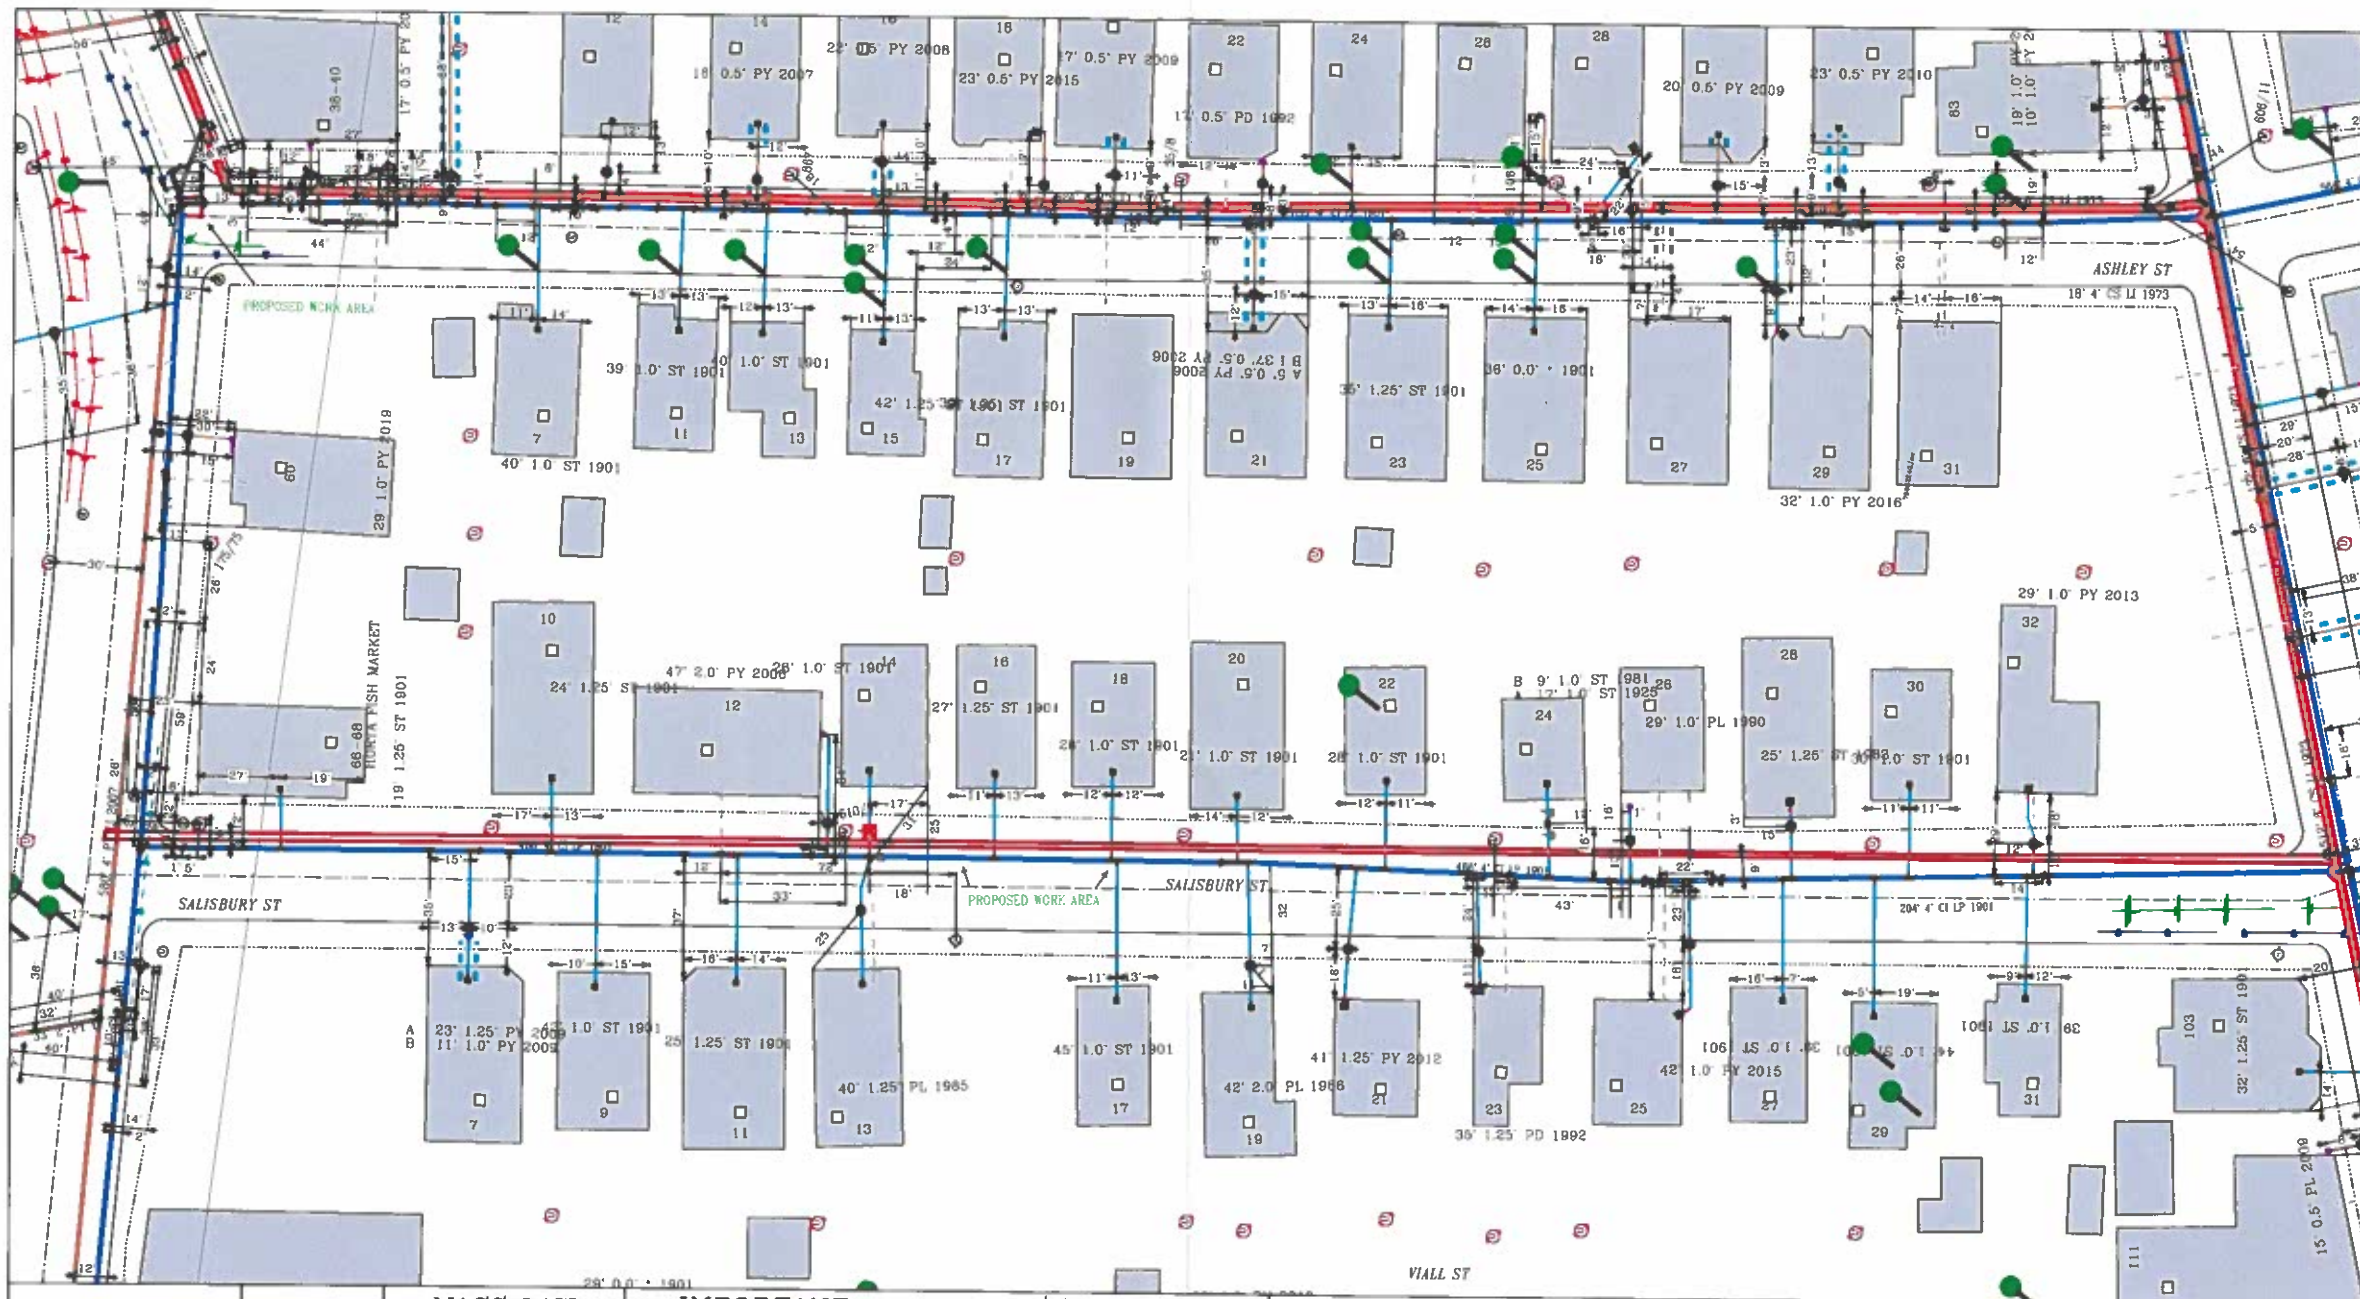

EVERSOURCE	 MASS LAW Based on Massachusetts Public Law 154A, Chapter 270A, Section 27B Before Digging, It Matters Call Dig-Safe: 811	IMPORTANT - DO NOT SCALE This drawing provides approximate locations only and all facility information may not be shown. Contact EVERSOURCE MA Gas to have specific field information located. EVERSOURCE MA Gas cannot be held responsible for any information obtained from this map. Users are required that any person performing excavation work consult the map to be sure that the location of any underground may be marked.	Address: Salisbury St City / Town: New Bedford CD
-------------------	---	--	---