



PERMIT NO.
25029

CITY OF NEW BEDFORD
SEWER AND/OR STORM DRAIN PERMIT

DATE 3-4-22
Expire date: 3-4-23

This certifies that permission is granted to

Diane Lane Property Owner 927 Bristol St Address New Bedford MA Tel. (508) 998-2094

To connect a sewer and/or storm drain located at

927 Bristol Street

Assessor's Plot 130A Lot 679 to the sewer and/or storm drain in 8' inch sewer on Bristol Street

Abandonment of Septic:

To be laid in accordance with the conditions in this application and the City of New Bedford ordinances.

TYPE OF USE: RESIDENTIAL

COMMERCIAL

INDUSTRIAL

FLOW G.P.D.

If applicant other than actual property owner, attach Letter of Authorization from Property Owner.

Name: JTC Construction Tel.

Mailing Address: 38 Bethel St 01518

The Bonded Contractor/Drain Layer authorized to perform this work is:

Name: JTC Construction Address

Type of Pipe Required: 6" SDR 35

Tel.

PERMIT EXPIRES ONE YEAR AFTER DATE OF ISSUE

- Requires separate connections for sewage and storm drain where applicable. Storm water cannot be discharged to a sanitary sewer.
 - All work must be inspected and approved by a D.P.I. inspector before backfilling.
 - If this connection is to be part of a private service shared jointly with other building owners, attach copy of Recorded Joint Maintenance Agreement.
 - Permits can be issued to Industrial and/or Commercial Applicants only upon receipt and approval by the Commissioner of Public Infrastructure of required plans and supplemental information.
 - In addition, a City-issued Industrial User Discharge Permit and/or a Sewer Extension/Connection Permit issued by the Commonwealth of Massachusetts D.E.P. shall be required by the City for Industrial Discharge into the sewer system.
- Industrial User Discharge Permit No. Date

Comm. Mass. Sewer Conn./Ext. Permit No. Date

A Filing and Inspection Fee of \$ 450, plus an Entrance Fee of \$ 1,650 where applicable, must accompany this application.

Bank# Bank of America Check# 2335-connection Date 3-4-22 Receipt# 3782510

Other requirements:

Connection made to

Sewer

Part of jointly-shared private line

YES

NO

Storm Drain

Applicant agrees to abide by the above terms, as well as all pertinent ordinances of the City of New Bedford, and such other special rules as the Commissioner of Public Infrastructure and/or City Engineer may deem necessary

Stephen Lupton
Asst. City Engineer


Stephen Lupton
Signature of Property Owner or Representative

INSPECTOR'S REPORT

INSPECTED BY:

DATE:

COMMENTS:

 

APPROVED

DISAPPROVED

SKETCH PLAN

SIGNATURE

No. 22-03

FEE 60.00

COMMONWEALTH OF MASSACHUSETTS
Board of Health, New Bedford, MA.
Abandon System Only

DISPOSAL SYSTEM CONSTRUCTION PERMIT

Permission is hereby granted to: Construct() Repair() Upgrade() Abandon(☒) an individual sewage disposal system
at 927 Bristol St, New Bedford, MA as described in the application for

Disposal System Construction Permit No. 22-03, dated 3/4/2022

Provided: Construction shall be completed within three years of the date of this permit. All local conditions must be met.

Form 1255 Rev. 5/96 A.M. Sullivan Co. Boston, MA

Date 3/4/2022 Board of Health Nelia Dolente

JLC CONSTRUCTION

BRISTOL ST

8 inch
sewer
main

existing
sewer-line
to connect
on
property


6" SDR
proposed
curbcut

septic to
be
abandoned

4"

Driveway

927
Bristol St.

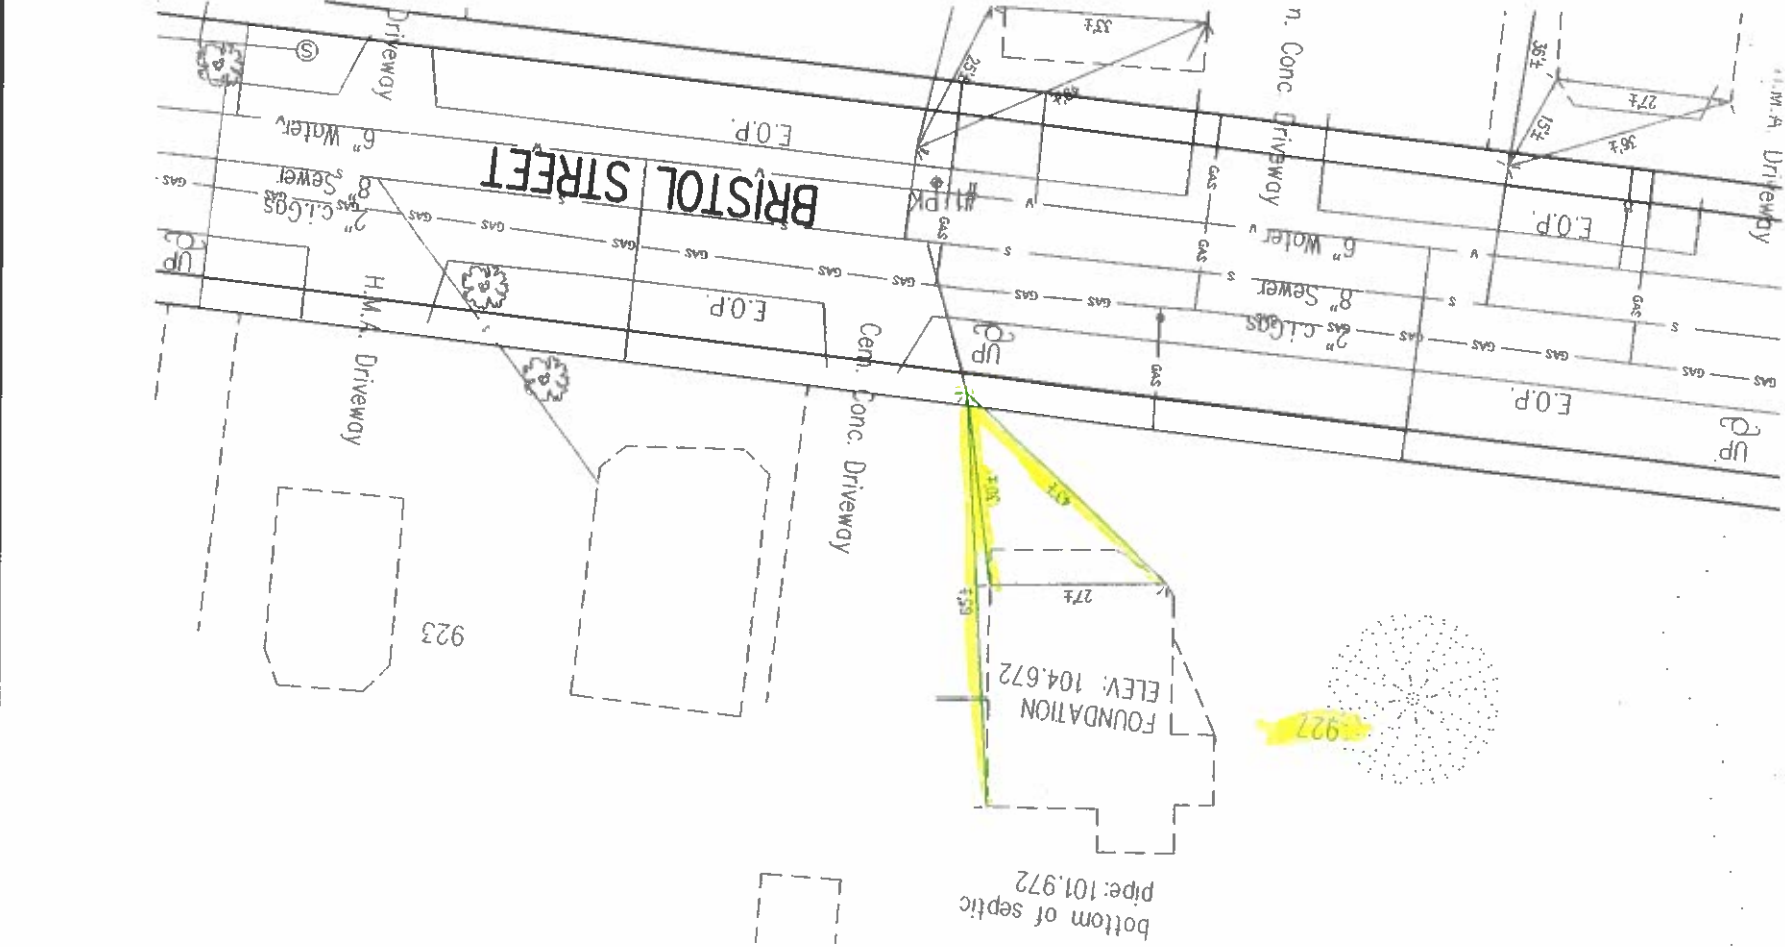

Asbuilt-Tie In

CITY OF NEW BEDFORD
DEPARTMENT OF PUBLIC INFRASTRUCTURE

827 Bristol Street

DESIGNED BY: AMH
CHECKED BY: M. SILVA
SCALE: 1" = 30'
DATE: July 2017

Cheveli A. Torres

From: Chancery Perks
Sent: Friday, March 4, 2022 10:28 AM
To: Cheveli A. Torres
Subject: RE: 927 BRISTOL ST

Good morning Cheveli, All clear for 927 Bristol St for a sewer connection. In fact, this is great news considering this location is adjacent to an important tributary stream!

Have a great weekend, Chance

Chance Perks

Conservation Agent

City of New Bedford | Environmental Stewardship
133 William Street, Room 304, New Bedford, MA 02740
email: chancery.perks@newbedford-ma.gov
Direct: 508-979-1497 | Cell: 508-726-7736

From: Cheveli A. Torres <CTorres@newbedford-ma.gov>
Sent: Friday, March 4, 2022 10:06 AM
To: Chancery Perks <chancery.perks@newbedford-ma.gov>
Subject: 927 BRISTOL ST

Good Morning,

I have an inquiry for this location to connect to City of new Bedford sewer system (927 Bristol St). Is this location clear of wetlands.

Thank you,



Cheveli Torres
Office Assistant III
City of New Bedford | Public Infrastructure
1105 Shawmut Ave, New Bedford, MA 02746
508.979.1550 x 67305 email: ctorres@newbedford-ma.gov



Department of Public Infrastructure

Janie Ponte
Commissioner

CITY OF NEW BEDFORD
Jonathan F. Mitchell, Mayor

Water
Wastewater
Highways
Engineering
Cemeteries
Park Maintenance
Forestry
Energy

To Whom It May Concern:

I, Devin Doyle Devin Doyle, being
(Name) (Mailing Address)

Owner of property located at
927 Bristol St.

Plot , Lot , hereby agree to allow JLC construction
(Name)

38 Bethel St. New Bedford, MA to act on my behalf including affixing my
(Mailing Address)

signature in securing permit for:

- ☒ Sewer/Drain Service Permits
- ☐ Water Service Permits
- ☐ Driveway Installation Permits
- ☐ Sidewalk Installation Permits

I further agree to conform to, and abide by, All City rules and ask regulations applicable to the permit (s) being applied for:

Name Devin Doyle
Signature

927 Bristol St. D. 13
Address

March 4, 2022 508-998-2094
Date Telephone Number