

APPLICATION / AGREEMENT
FOR TRENCH PERMIT within the City of New Bedford

Permit # 48-2022
Dig Safe # 2022-0303561
Date Issued: 1-24-2022

This permit shall be posted at the work site and shall remain until the work is completed. It is subject to inspection at all times.

TO THE MAYOR AND CITY COUNCIL: X TRENCH PERMIT

Permission is hereby requested to excavate the surface of: X Private Property Unaccepted or private street

Location of work: 1200 AND 1220 STANFORD AVE. IN PARKING LOT / STREET YARD

Substantially as per plan annexed, for the purpose of: INSTALL 2 MONITORING WELLS TO 10' BELOW

GRADE WELLS WILL BE SECURED W/ A FLUSH MOUNT EMB BOX

Work will begin (weather permitting) on: 1/26/2022

Work will end (weather permitting) on: 2/26/2022

Applicant Name: GER COTE Excavator(s) Name: TDS, Inc.

Company Name: Civil-Environmental Consultants, Inc. Hoisting Equipment License Number: HE 060879

Grade: 4B Expiration Date: 7/2023

Contact Name: GER COTE Name & Contact Number of Insurer: ACORD / Terra

(See Attached)

Approved By: Benjamin Shuck Date: 1/21/2022

Title: Senior Engineer

Provide Sketch

Roadway closures will require authorization from the Commissioner of Public Infrastructure.

Traffic management plans may be required. For inspection, 24-hour notice is required and the Contractor / Applicant is required to notify the D.P.I. @ 508-979-1550 Press 4 (Roads). Permit Expires in 3 Months from work start date.



CERTIFICATE OF LIABILITY INSURANCE

DATE (MM/DD/YYYY)
3/30/2021

THIS CERTIFICATE IS ISSUED AS A MATTER OF INFORMATION ONLY AND CONFERS NO RIGHTS UPON THE CERTIFICATE HOLDER. THIS CERTIFICATE DOES NOT AFFIRMATIVELY OR NEGATIVELY AMEND, EXTEND OR ALTER THE COVERAGE AFFORDED BY THE POLICIES REPRESENTATIVE OR PRODUCER, AND THE CERTIFICATE HOLDER.

IMPORTANT: If the certificate holder is an ADDITIONAL INSURED, the policy(ies) must have ADDITIONAL INSURED provisions or be endorsed. If SUBROGATION IS WAIVED, subject to the terms and conditions of the policy, certain policies may require an endorsement. A statement on this certificate does not confer rights to the certificate holder in lieu of such endorsement(s).

PRODUCER
Edgewood Partners Insurance Center, Inc.
301 Grant Street, Suite 470
Pittsburgh, PA 15219

INSURED
Civil & Environmental Consultants, Inc.
333 Baldwin Road
Pittsburgh PA 15205

COVERAGES
CERTIFICATE NUMBER: 60931821

REVISION NUMBER:

CONTACT	NAME: Michele Kissel	FAX: 412-927-1272	EMAIL: michèle.kissel@epicbrokers.com	INSURER(S) AFFORDING COVERAGE	NAIC #
INSURER A:	National Union Fire Ins Co Pittsburgh PA	19445			
INSURER B:					
INSURER C:	New Hampshire Insurance Company	23841			
INSURER D:					
INSURER E:					
INSURER F:					

THIS IS TO CERTIFY THAT THE POLICIES OF INSURANCE LISTED BELOW HAVE BEEN ISSUED TO THE INSURED NAMED ABOVE FOR THE POLICY PERIOD INDICATED. NOTWITHSTANDING ANY REQUIREMENT, TERM OR CONDITION OF ANY CONTRACT OR OTHER DOCUMENT WITH RESPECT TO WHICH THIS CERTIFICATE MAY BE ISSUED OR MAY PERTAIN, THE INSURANCE AFFORDED BY THE POLICIES DESCRIBED HEREIN IS SUBJECT TO ALL THE TERMS, EXCLUSIONS AND CONDITIONS OF SUCH POLICIES. LIMITS SHOWN MAY HAVE BEEN REDUCED BY PAID CLAIMS.

INSR LTR	TYPE OF INSURANCE	ADOL SUBR	INSR WVD	POLICY NUMBER	POLICY EFF (MM/DD/YYYY)	POLICY EXP (MM/DD/YYYY)	LIMITS
A	COMMERCIAL GENERAL LIABILITY	☒ CLAIMS-MADE ☒ OCCUR		GL5268168	4/1/2021	4/1/2022	EACH OCCURRENCE \$1,000,000 DAMAGE TO RENTED PREMISES (ea occurrence) \$500,000 MED EXP (any one person) \$25,000 PERSONAL & ADV INJURY \$1,000,000 GENERAL AGGREGATE \$2,000,000 PRODUCTS - COMP/OP AGG \$2,000,000 COMBINED SINGLE LIMIT (ea accident) \$2,000,000
A	AUTOMOBILE LIABILITY	☒ ANY AUTO ☐ OWNED ☐ HIRED ☐ AUTOS ONLY ☒ AUTOS ONLY ☐ SCHEDULED ☐ NON-OWNED ☐ AUTOS ONLY		CA4489661	4/1/2021	4/1/2022	BODILY INJURY (Per person) \$ BODILY INJURY (Per accident) \$ PROPERTY DAMAGE (Per accident) \$
C	WORKERS COMPENSATION AND EMPLOYERS' LIABILITY	☐ EXCESS LIAB ☐ CLAIMS-MADE ☐ OCCUR		WC15893683	4/1/2021	4/1/2022	E.L. EACH ACCIDENT \$1,000,000 E.L. DISEASE - EA EMPLOYEE \$1,000,000 E.L. DISEASE - POLICY LIMIT \$1,000,000
	DESCRIPTION OF OPERATIONS / LOCATIONS / VEHICLES (ACORD 101, Additional Remarks Schedule, may be attached if more space is required)						

Re: Evidence of Coverage

CERTIFICATE HOLDER
CANCELLATION

Civil & Environmental Consultants, Inc.
333 Baldwin Road
Pittsburgh PA 15205-0000

AUTHORIZED REPRESENTATIVE
Sean Andreas

SHOULD ANY OF THE ABOVE DESCRIBED POLICIES BE CANCELLED BEFORE THE EXPIRATION DATE THEREOF, NOTICE WILL BE DELIVERED IN ACCORDANCE WITH THE POLICY PROVISIONS.



Terra Insurance Company
(A Risk Retention Group)
Two Fifer Avenue, Suite 100
Corte Madera, CA 94925

CERTIFICATE OF INSURANCE

DATE
01/01/22

CERTIFICATE HOLDER

This is a specimen certificate of insurance.
If you require a true certificate of insurance,
please contact Terra Insurance Company.

This certifies that the "claims made" insurance policy (described below by policy number) written on forms in use by the Company has been issued. This certificate is not a policy or a binder of insurance and is issued as a matter of information only, and confers no rights upon the certificate holder. This certificate does not alter, amend or extend the coverage afforded by this policy.

The policy of insurance listed below has been issued to the insured named above for the policy period indicated. Notwithstanding any requirement, term or condition of any contract or other document with respect to which this certificate may be issued or may pertain, the insurance afforded by the policy described herein is subject to all the terms, exclusions and conditions of such policy. Aggregate limits shown may have been reduced by paid claims.

TYPE OF INSURANCE		POLICY NUMBER	LIMITS OF LIABILITY
Professional Liability		222127	\$1,000,000 EACH CLAIM \$1,000,000 ANNUAL AGGREGATE
		EFFECTIVE DATE	EXPIRATION DATE
		01/01/22	12/31/22

PROJECT DESCRIPTION

For Evidentiary Purposes Only.

CANCELLATION: If the described policy is cancelled by the Company before its expiration date, the Company will mail written notice to the certificate holder thirty (30) days in advance, or ten (10) days in advance for non-payment of premium. If the described policy is cancelled by the insured before its expiration date, the Company will mail written notice to the certificate holder within thirty (30) days of the notice to the Company from the insured.

NAME AND ADDRESS OF INSURED


Civil & Environmental Consultants, Inc.
333 Baldwin Road
Pittsburgh, PA 15205-9702

ISSUING COMPANY:
TERRA INSURANCE COMPANY
(A Risk Retention Group)

President

DRAWN BY: TLG		CHECKED BY:	DRAFT	PROJECT NO: 317-950	FIGURE NO: 3
DATE: JANUARY 2022		DWG SCALE: 1"=150'	APPROVED BY:	DRAFT	
Civil & Environmental Consultants, Inc.					
31 Bellows Road · Raynham, MA 02767 Ph: 774.501.2176 · Fax: 774.501.2669 www.cecinc.com					
ABC DISPOSAL FACILITY 1200 & 1228 SHAWMUT AVENUE NEW BEDFORD, MASSACHUSETTS			ASTM PHASE I SITE PLAN		


1. PROPERTY BOUNDARY LINES ARE BASED ON GIS DATA PROVIDED BY THE BUREAU OF GEOGRAPHIC INFORMATION (MASS GIS), COMMONWEALTH OF MASSACHUSETTS EXECUTIVE OFFICE OF TECHNOLOGY AND SECURITY SERVICES.
2. AERIAL PHOTOGRAPHY PROVIDED BY EARTHSTAR GEOGRAPHICS SIO, PROVIDED BY AUTODESK, ACCESSED 12/7/2021, DATED 2021.

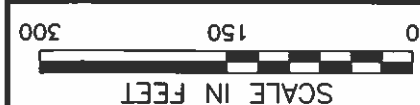

REFERENCE

- | | |
|---|---|
| ① | OFFICE/WAREHOUSE SPACE |
| ② | PAPER BAILING FACILITY |
| ③ | DRUM/DEBRIS STORAGE AREA |
| ④ | ASSOCIATED WITH NON-TOXIC ODORIZER |
| ⑤ | DUMPSTER/ROLL-OFF/TRUCKING/HEAVY EQUIPMENT STORAGE AREA |
| ⑥ | FORMER UST LOCATION |
| ⑦ | LEAKING MACHINE/BAILER LOCATION (INTERIOR) |
| ⑧ | AREA OF SUPERFICIAL DIESEL SPILL |
| ⑨ | "VERIZON" BUILDING |
| ⑩ | OFF-SITE LEAKING UST LOCATION |

LEGEND

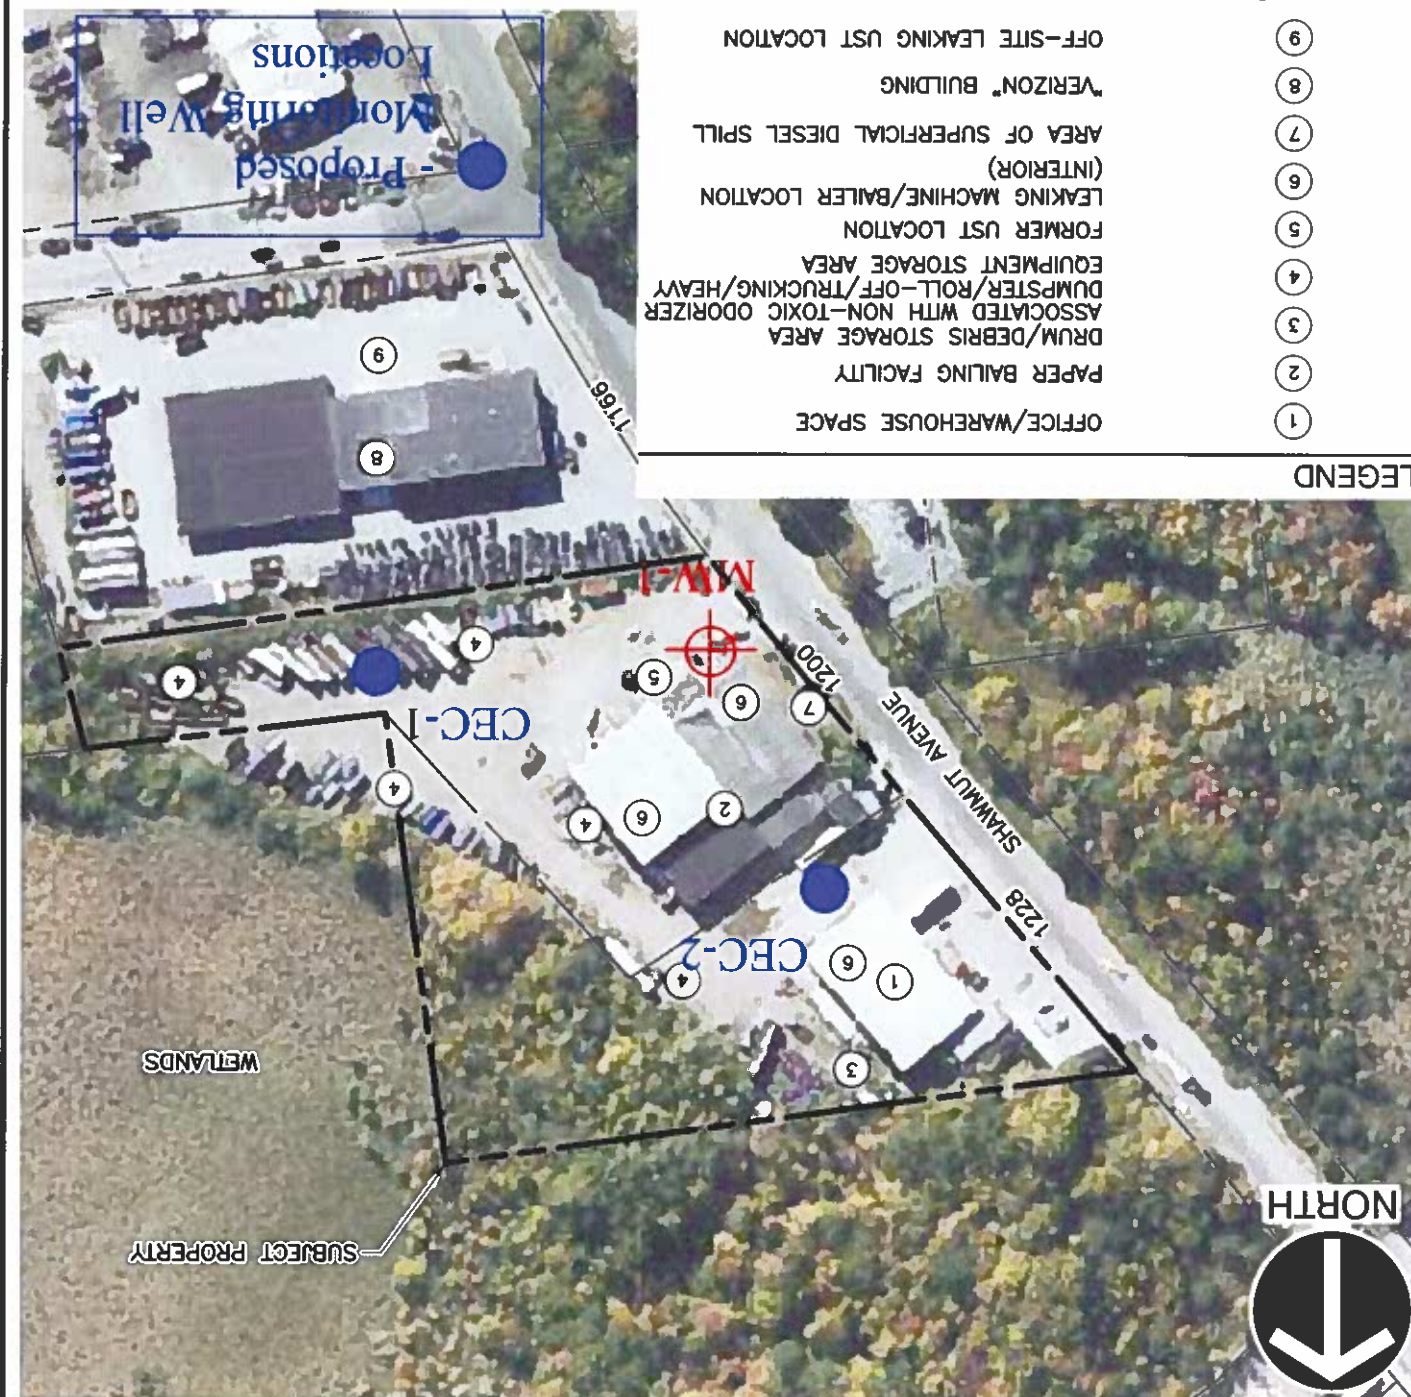

Cote, Glen

From: DigSafe <callcenter@digsafe.com>
Sent: Wednesday, January 19, 2022 2:36 PM
To: Cote, Glen
Subject: Dig Safe Ticket: 20220303561

** This automated email was sent to you by Dig Safe System, Inc. Please do not reply to this email, this email address is not monitored. **

(DIG SAFE SYSTEM, INC - MA) 01/19/2022 14:35:49

-BB -CN -CP -SD

***** REGULAR *****

TIME..14:34 DATE..01/19/2022

REQUEST NO..20220303561

STATE.....MASSACHUSETTS
MUNICIPALITY..NEW BEDFORD

STREET...SHAWMUT AVE

NEAREST CROSS STREET 1..NASH RD

WKG AT 2 PROPS ON SHAWMUT AVE-PROP #S 1200 & 1228 SHAWMUT AVE-THESE 2
PROPS WILL BECOME 1 PROP

NATURE OF WORK..INSTL MONITORING WELLS

EXTENT OF WORK
WKG THROUGH OUT ENTIRE PROPS

AREA IS PREMARKED..YES

START DATE.....01/24/2022 START TIME..14:45

CALLER.....GLEN COTE

TITLE.....
RETURN CALL.....

PHONE #.....774-501-2176
FAX #.....

ALT. PHONE #....866-312-2024

EMAIL ADDRESS...GCOTEG@CECINC.COM

CONTRACTOR.....CIVIL & ENVIRONMENTAL CONSULTANTS INC

ADDRESS.....31 BELLWIS RD

CITY.....RAYNHAM

STATE.....MA

ZIP.....02767

EXCAVATOR DOING WORK..TDS-STERLING, MA

This Dig Safe ticket expires on 02/18/2022

Utilities notified:

800-726-8383	ALGONQUIN GAS \ SPECTRA ENERGY	GAS	x2
339-987-7014	EVERSOURCE - ELECTRIC	ELECTRIC	
508-305-7080	NSTAR GAS	GAS	
800-624-9675	VERIZON	TELEPHONE	

THERE MAY BE NON MEMBER UTILITIES IN THE AREA THAT YOU NEED TO NOTIFY.
ELECTRIC AND OTHER UTILITIES MAY NOT MARK LINES THEY DONT OWN OR MAINTAIN.
YOU MAY NEED TO HIRE A PRIVATE COMPANY TO LOCATE THESE LINES.
THE EXCAVATOR IS RESPONSIBLE TO MAINTAIN MARKS PLACED BY THE MEMBER UTILITIES.