

APPLICATION / AGREEMENT

For TRENCH PERMIT within the City of New Bedford

Permit # 70-2002

Dig Safe # _____

Date Issued: _____

This permit shall be posted at the work site and shall remain until the work is completed. It is subject to inspection at all times.

TO THE MAYOR AND CITY COUNCIL: ☒ TRENCH PERMIT

Permission is hereby requested to excavate the surface of: ☒ Private Property ☐ Unaccepted or private street

Location of work: 700 & 740 Belleville Ave

Substantially as per plan annexed, for the purpose of: Re-roofing bus supply with property & installing private hydrant
Excavate & remove old materials old permit 55-2002 asphalt restoration 740 Belleville Ave

Work will begin (weather permitting) on: 06-29-2002

Work will end (weather permitting) on: 09-29-2002

Applicant Name: Forgen LLC

Excavator(s) Name: Paul Mayo

Company Name: Forgen LLC

Hoisting Equipment License Number: HE-188342

Grade: _____ Expiration Date: 11-25-22

Contact Name: Malik Shakir 714-514-8120

Name & Contact Number of Insurer: _____


Approved By: Steven M. Smith Date: 6/22/22

Title: Public Manager

Provide Sketch

Roadway closures will require authorization from the Commissioner of Public Infrastructure.
Traffic management plans may be required. For inspection, 24-hour notice is required and the Contractor / Applicant is required to notify the D.P.I. @ 508-979-1550 Press 4 Repair. Permit Expires in 3 Months from work start date

Path: C:\USERS\SANTAGOC\BPC\DWG\0126076 FILENAME: C-310.DWG PLOT DATE: 5/11/2021 4:59 PM CAD USER: ALAN SANTIAGO

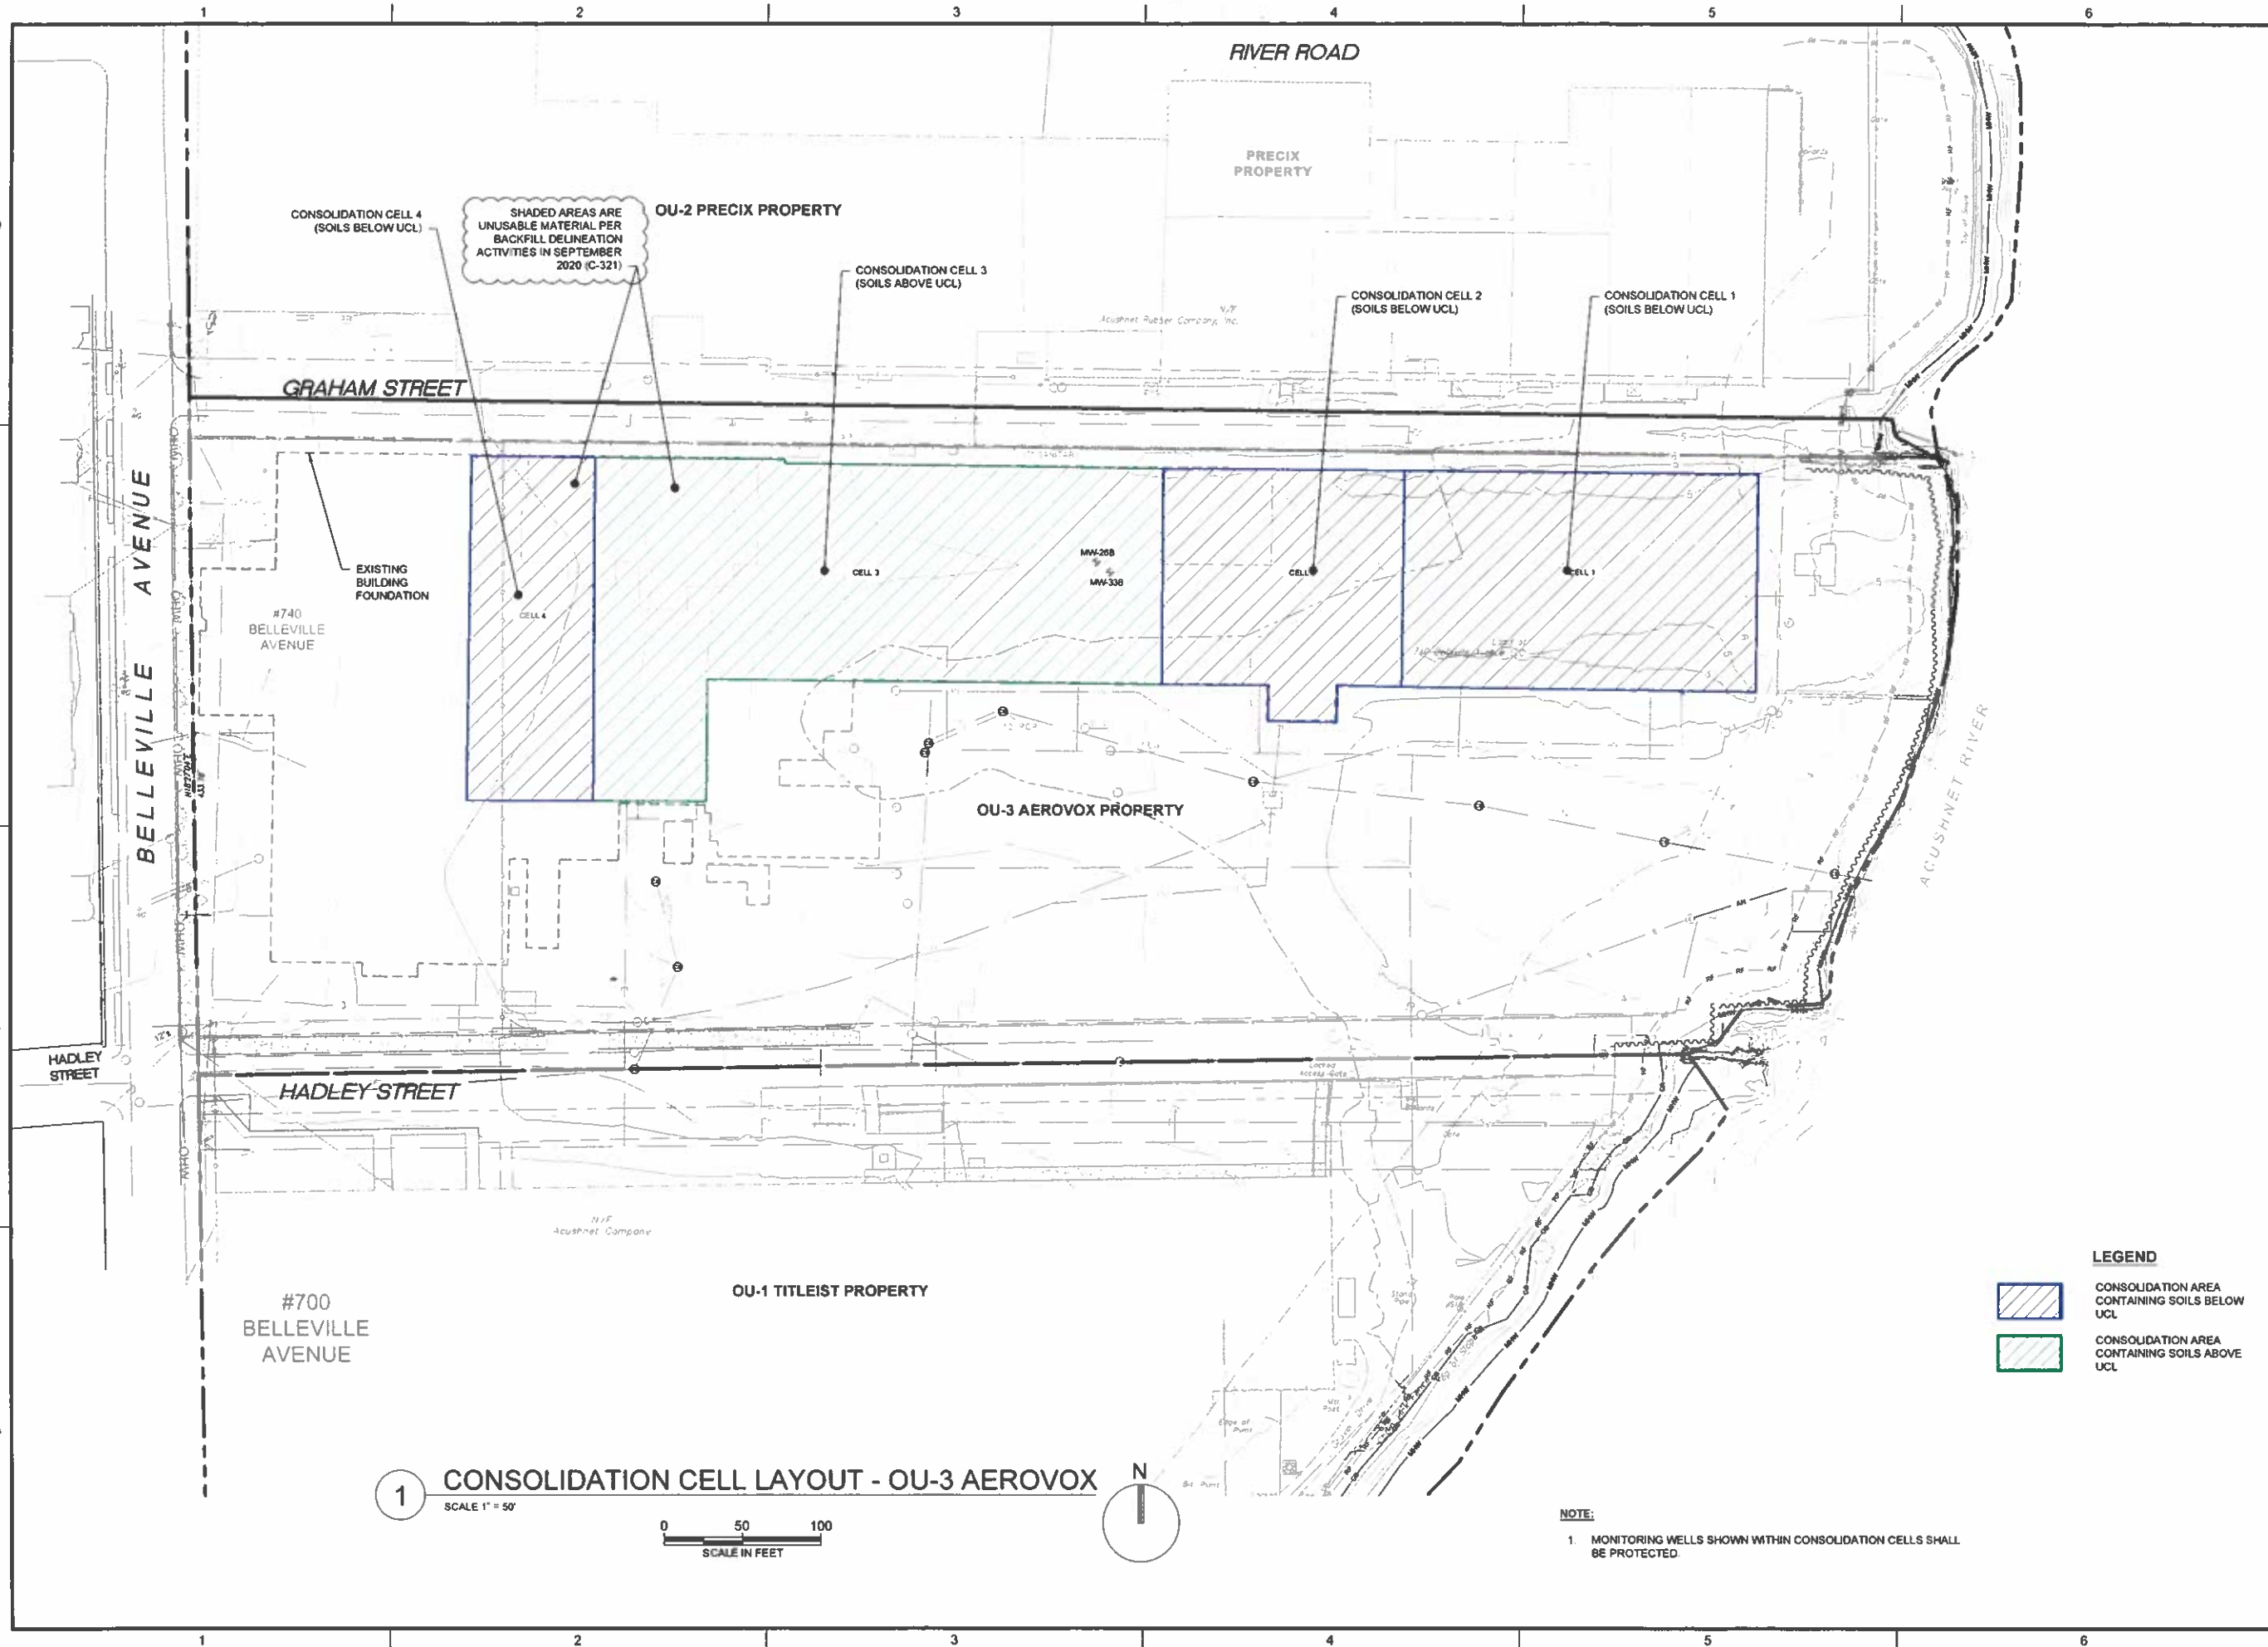

Brown and Caldwell
BROWN AND CALDWELL
101 INDUSTRIAL PARK ROAD, SUITE 205
TAUNTON, MASSACHUSETTS

ALAN R. KIRSCHNER
MA PROFESSIONAL ENGINEER
LIC NO. MA 32770

FORMER AEROVOX FACILITY
740 BELLEVILLE AVENUE
NEW BEDFORD, MA

REVISIONS		
REV	DATE	DESCRIPTION
1	7/10/20	ISSUED TO MASS DEP
2	4/29/21	UPDATED TO REFLECT UNUSABLE BACKFILL
3	5/7/21	ISSUED FOR CONSTRUCTION

LINE IS 2 INCHES
AT FULL SIZE

DESIGNED: J. SPADT
DRAWN: A. SANTIAGO
CHECKED: K. DYSON
APPROVED: M. WADE

FILENAME: C-310.DWG
BC PROJECT NUMBER: 155041
CLIENT PROJECT NUMBER: ---

CIVIL

AEROVOX
CONSOLIDATION
CELL LAYOUT

DRAWING NUMBER: C-310
SHEET NUMBER: 25 OF 46


- NOTES:
- LAYOUTS AND DISPOSITION OF EXCAVATION AREAS (SHADED IN GREY) TAKEN FROM THE ADDENDUM TO THE PHASE III REMEDIAL ACTION PLAN (B.C. 2019) APPROVED BY MASSDEP JULY 2019.
 - VOLUMES ARE ESTIMATED BASED ON DIMENSIONS AS SHOWN AND DO NOT INCLUDE VOLUMES CAUSED BY SWELLING, SLUMPING OR THE ADDITION OF SOIL STABILIZING AGENTS.
 - AREAS LAM AND N ASSUME THE TOP 2 FEET ARE CONSOLIDATED INTO CELL 3. AREA P ASSUMES THE TOP 3 FEET ARE CONSOLIDATED INTO CELL 3. THE REMAINDER SOILS ARE PLACED WITHIN CELLS 1, 2 AND 4.

EXCAVATION ID	AREA (SF)	DEPTH (FT)	VOLUME (CY)	ESTIMATED TONNAGE
J	2,932	3	326	820
K	7,987	3	887	1,886
LAM	21,953	5	4,065	7,724
N	5,787	7	1,495	2,841
O	616	4	91	173
P	4,017	6	893	1,696
Q	8,418	3	935	1,777
	\$1,690		8,692	16,517

EXCAVATION LAYOUT - OU-1 TITLEIST



- LEGEND
- MONITORING WELL
 - MONITORING WELL TO BE ABANDONED
 - TITLEIST GEOTECHNICAL BORING
 - PROPERTY LINE
 - RIGHT-OF-WAY LINE
 - SPLIT RAIL FENCE
 - CHAIN-LINK FENCE
 - GROUND ELEVATION CONTOUR (NAVD 88)
 - MEAN HIGH WATER
 - EXTENT OF TEMPORARY STEEL SHEETPILE (SEALED)
 - EXTENT OF SILT CURTAIN
 - FOOTPRINT OF COFFERDAM
 - RIVERFRONT AREA
 - 100' BUFFER ZONE
 - SPECIAL FLOOD HAZARD AREA
 - SHEETPILE BULKHEAD WALL

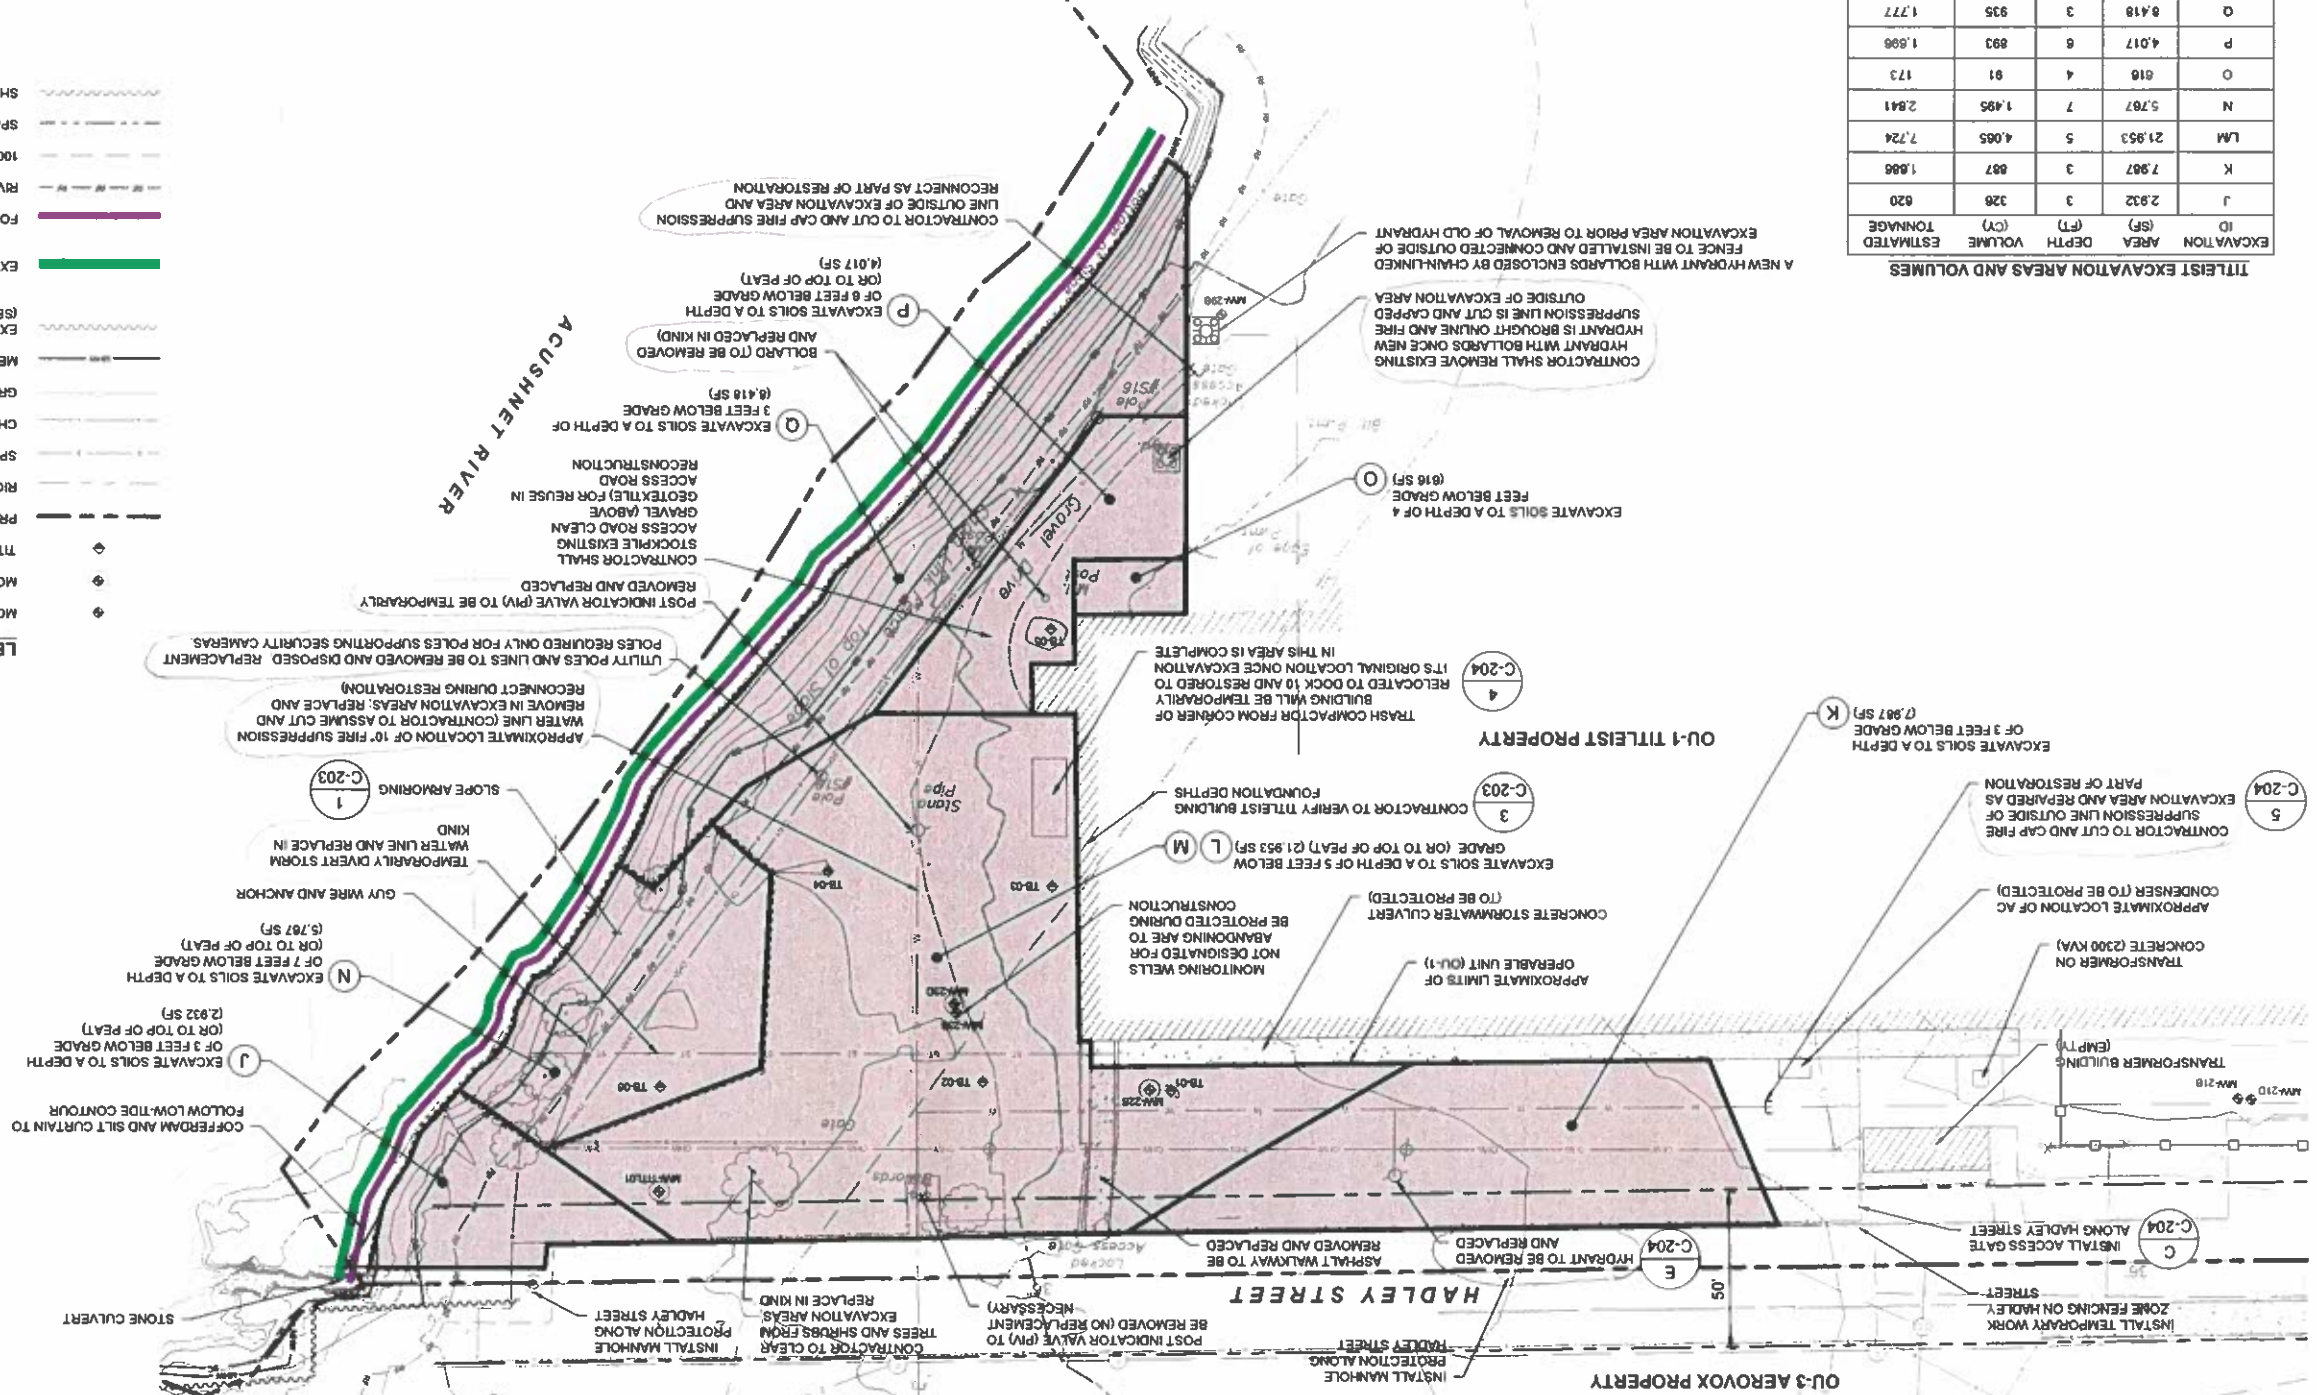

Brown and Caldwell

101 INDUSTRIAL PARK ROAD, SUITE 205
TAUNTON, MASSACHUSETTS

ALAN R. KIRSCHNER
MA PROFESSIONAL ENGINEER
LIC NO. MA 32770

FORMER AEROVOX FACILITY
740 BELLEVILLE AVENUE
NEW BEDFORD, MA

REVISIONS

REV	DATE	DESCRIPTION
1	7/10/20	ISSUED TO MASSDEP
2	5/2/21	ISSUED FOR CONSTRUCTION

DESIGNED: J SPADT
DRAWN: A. SANTIAGO
CHECKED: K. DYSON
APPROVED: M. WADE

FILENAME: C-201.DWG
BC PROJECT NUMBER: 195041
CIENT PROJECT NUMBER: —

CIVIL

TITLEIST EXCAVATION PLAN

DRAWING NUMBER: C-201

SHEET NUMBER: 10 OF 46