

APPLICATION / AGREEMENT
For DISTURBANCE PERMIT within the City of New Bedford

Permit # 107-2023

Dig Safe # 20230704354

Date Issued: February 21, 2023

This permit shall be posted at the work site, and shall remain until the work is completed. It is subject to inspection at all times.

TO THE MAYOR AND CITY COUNCIL: ☒ DISTURBANCE PERMIT

Permission is hereby requested to excavate the surface of: ☒ City Property

Location of work: 550 County Street

Substantially as per plan annexed, for the purpose of: Installing electrical conduit from manhole to handhole

Work will begin (weather permitting) on: 2-27-23

Work will end (weather permitting) on: 5-27-23

Applicant Name: Kirk Franklin

Excavator(s) Name: Kirk Franklin

Company Name: Frank Corp. Environmental Services

Hoisting Equipment License Number: HE-076597

Grade: 2A Expiration Date: 9-6-24

Contact Name: Kevin Rocha

Name & Contact Number of Insurer: Smithwick & Mariners 207-791-5553

Approved By: Donna M. Amadeo Date: 2/24/2023

Title: Admin Manager

Roadway closures will require authorization from the Commissioner of Public Infrastructure.

Traffic management plans may be required.

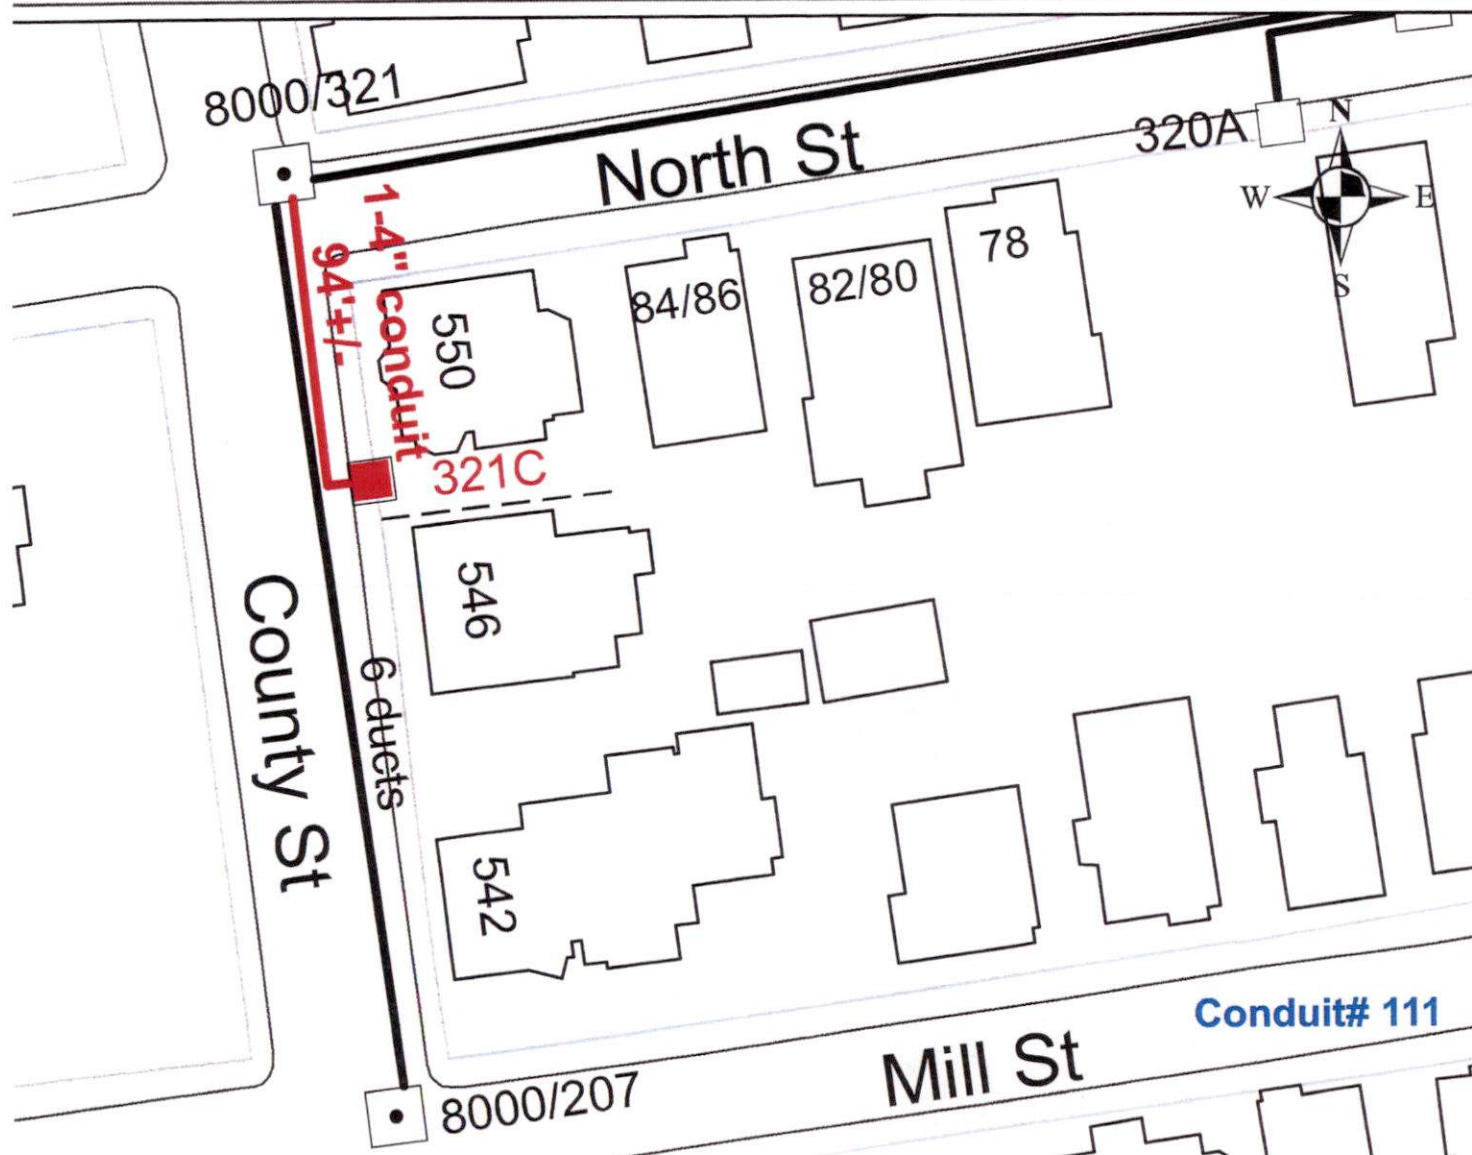
For inspection, 24 hour notice is required and the Contractor / Applicant is required to

notify the D.P.I. @ 508-979-1550 Press 4 Repair. Permit Expires in 3 Months from work start date.

Provide Sketch

Attached

Service Address: 550 County St	City: New Bedford	Page Number: 1 of 3 Pages	Auth. No.	Work Order Number: 8963108
Customer's Name/Title: Jeffrey Hale		Prepared by: A. Magalhaes		
Sales Representative: Janet Costa Jason Duarte 508-558-5003		Circuit Number: 14 (7620/13.2) 290579		
Electrician:		TLM:		
Switch Size:		Secondary Sheet Number:		
Eversource contractor to install new handhole in sidewalk area(8000/321C) & 1-4" conduit 94' from Mh.321 to hh 8000/321C.				

**Key:**

- existing manhole
- existing handhole
- existing conduit
- proposed handhole (45"x45"x36")
- proposed conduit