

APPLICATION/AGREEMENT

Permit # 114-2023

For Trench/Disturbance Permit within the City of New Bedford

Dig Safe# 20230706864Date: 2/16/23

TO THE MAYOR AND CITY COUNCIL:

DISTURBANCE PERMIT/TRENCH SAFETY PERMIT

Permission is hereby requested to excavate the surface of: X City Property and/or X Private Property

Provide Sketch

Location of Work: 35 Commercial St.S. Water St. - (Wking on Commerical St. side) - DredgedGas Service RetirementWork will begin (weather permitting) on: March 2, 2023Applicant Name: Steve Botelho (ra)

Excavator(s) Name: _____

Company Name: Eversource

Hoisting Equipment License Number: _____

Grade: _____ Expiration Date: _____


Contact Number: 508-441-5817

Name & Contact Number of Insurer: _____

Competent Person on Work Site: ON FILEAPPROVED BY: Sharon-Juan DATE: Feb-28-2023TITLE: program director - permit eng.**This permit shall be posted at the work site, and shall remain until the work is completed. It is subject to inspection at all times.****Trenches must be maintained weekly until final paving is completed**

Final Trench Restoration: Trench must be laid and maintained in accordance with the current City of New Bedford standards and specifications

ROADWAY CLOSURES WILL REQUIRE
AUTHORIZATION FROM THE
COMMISSIONER OF PUBLIC
INFRASTRUCTURE. TRAFFIC MANAGEMENT
PLANS MAY BE REQUIRED.Permit only valid for three months
from date of approval

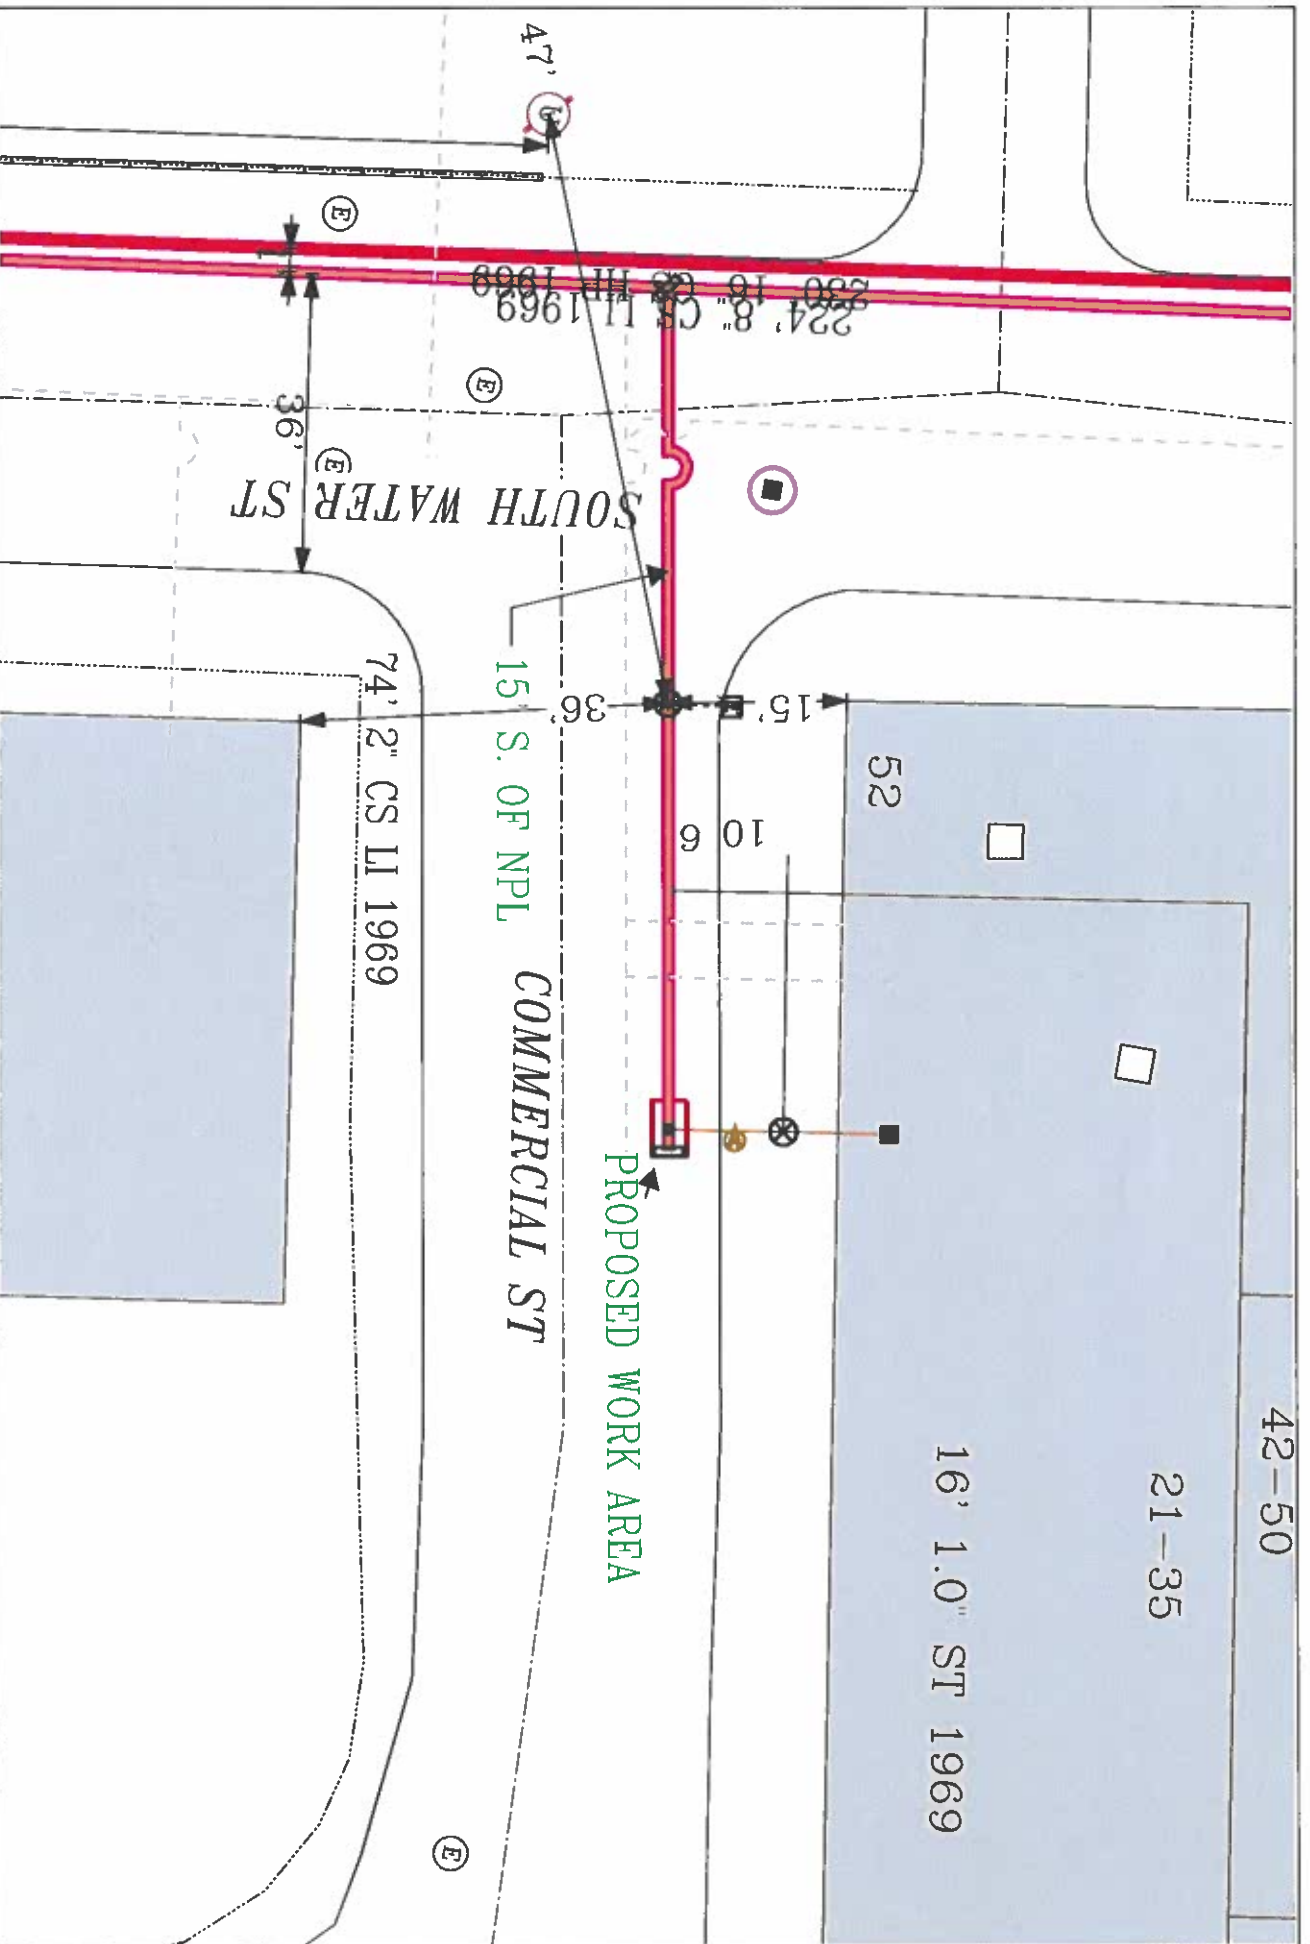

EVERSOURCE

EVERSOURCE MA GAS
One NSTAR Way
Bedford, MA 03090
Phone 1-800-582-2000



MASS LAW

Impose 78 hour advance
notice to Utility Companies
before digging by anyone

Call Dig-State: 811

IMPORTANT - DO NOT SCALE

This drawing provides approximate locations only and all facility information may not be shown. Contact EVERSOURCE MA GAS to have specific field information located. Do not rely on the location shown on this map as it may vary. It is the responsibility of the person performing excavation work to contact Dig-State to have the location of any underground work marked.

Address: 35 Commercial St

City/Town: New Bedford

Date Plotted: 02/14/2023