

APPLICATION/AGREEMENT
For Trench/Disturbance Permit within the City of New Bedford

Permit # 122.2023
Dig Safe# 20230706691
Date: 2/16/23

TO THE MAYOR AND CITY COUNCIL: DISTURBANCE PERMIT/TRENCH SAFETY PERMIT

Permission is hereby requested to excavate the surface of: X City Property and/or X Private Property
Provide Sketch

Location of Work: 244 Worcester St.

Lynn St. - Bedford

Relay Gas Service

Work will begin (weather permitting) on: March 2, 2023

Applicant Name: Steve Botelho (ra) Excavator(s) Name: _____

Company Name: Eversource Hoisting Equipment License Number: _____
Grade: _____ Expiration Date: _____

Contact Number: 508-441-5817 Name & Contact Number of Insurer: _____

Competent Person on Work Site: ON FILE APPROVED BY: Shirley Lopez DATE: 2-16-2023

TITLE: program director - public eng


This permit shall be posted at the work site, and shall remain until the work is completed. It is subject to inspection at all times.

ROADWAY CLOSURES WILL REQUIRE:
TRENCHES MUST BE MAINTAINED
weekly until final paving is
completed
AUTHORIZATION FROM THE
COMMISSIONER OF PUBLIC
INFRASTRUCTURE. TRAFFIC MANAGEMENT
PLANS MAY BE REQUIRED.

Permit only valid for three months
from date of approval

Final Trench Restoration. Trench must be laid and
maintained in accordance with the current City of
New Bedford standards and specifications

NE

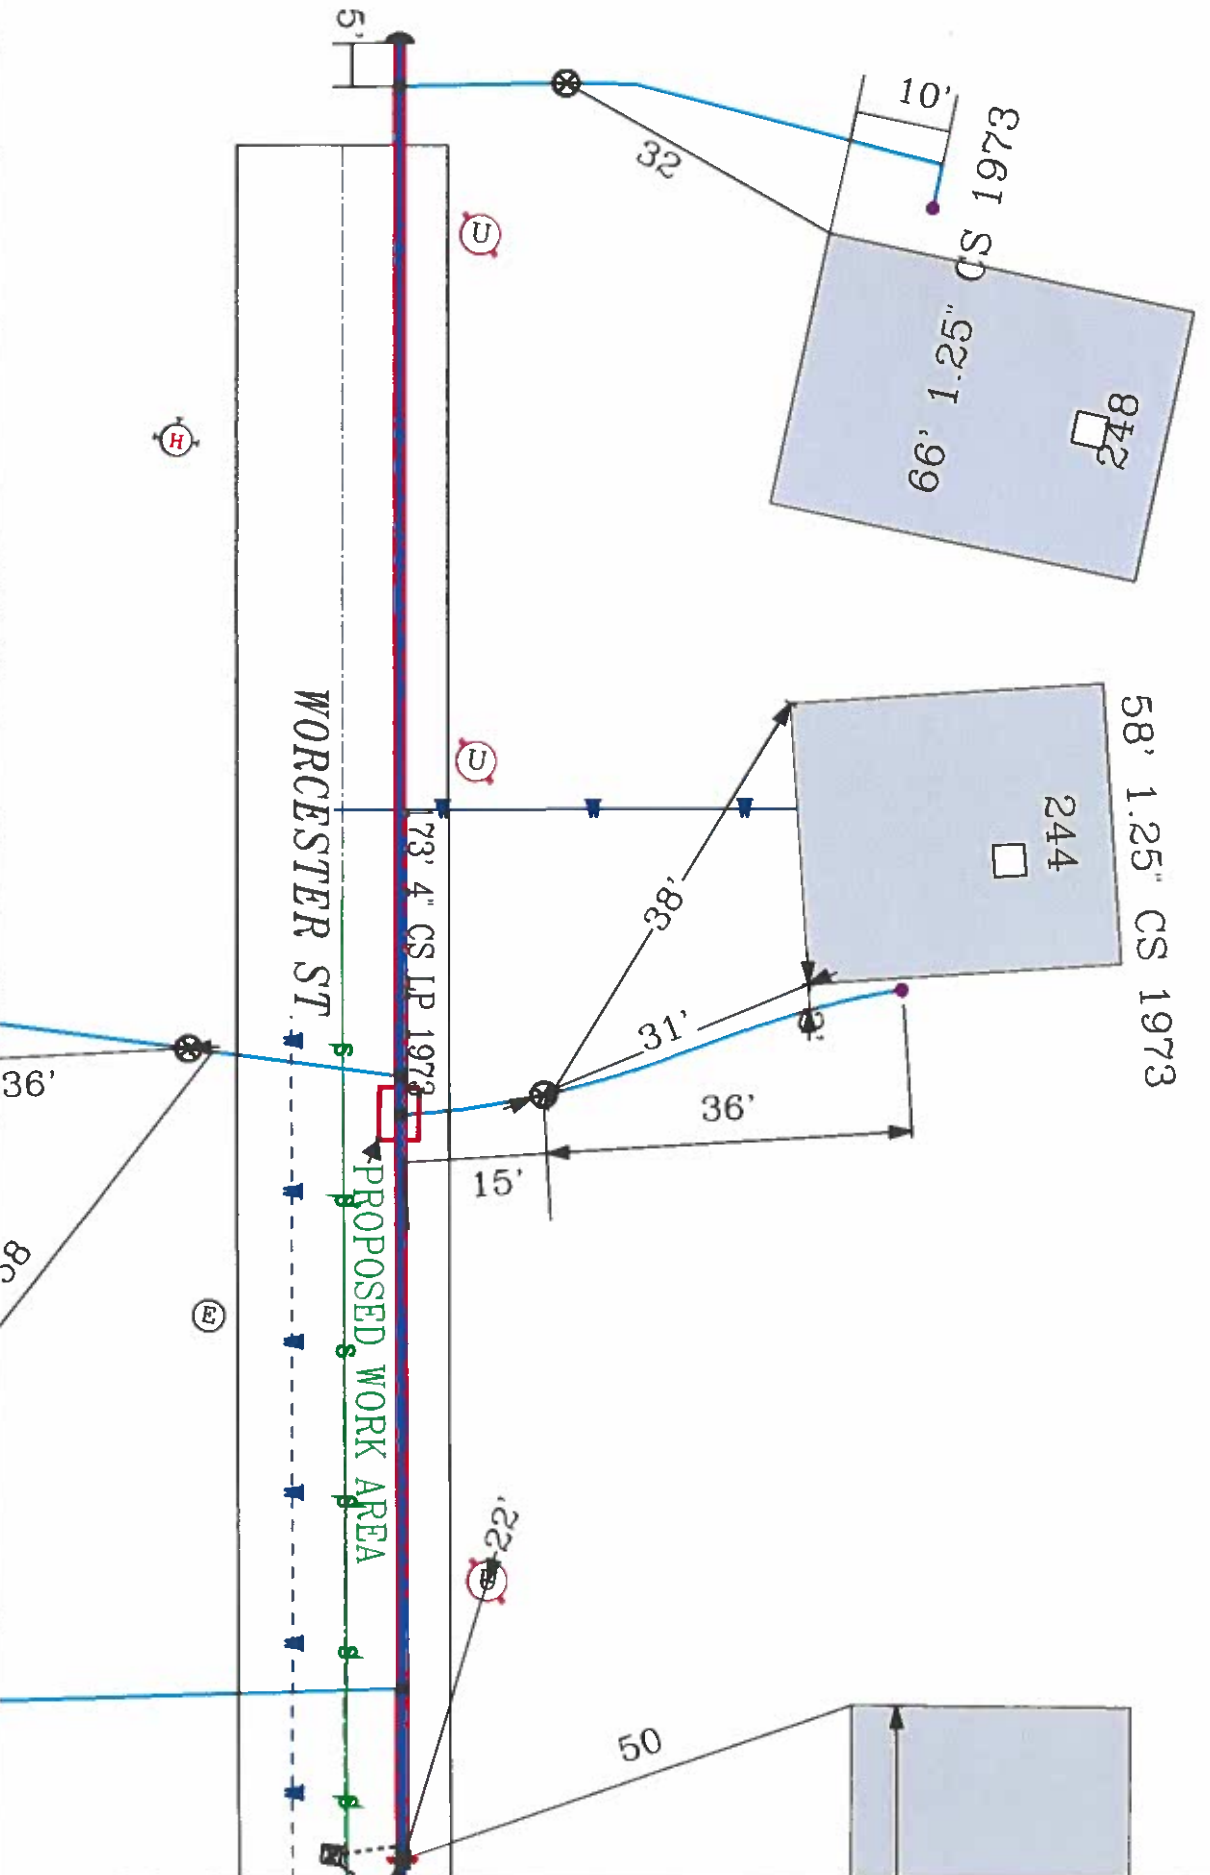

EVERSOURCE

EVERSOURCE MA GAS
One NSTAR Way
Boston, MA 02108
Phone 1-800-582-2000

MASS LAW

Regulation 720 requires advance notice to utility companies before digging by anyone

Call Dig-State: 811

IMPORTANT - DO NOT SCALE

This drawing provides approximate locations only and all facility information may not be shown. Digging without proper permits may result in fines and penalties. The location of any underground facility may be marked.

Address: 244 Worcester St

City/Town: New Bedford

Date Plotted: 02/14/2023