

APPLICATION/AGREEMENT
For Trench/Disturbance Permit within the City of New Bedford

Permit # 13-2023
Dig Safe: 20225105020
Date: 12/21/2022

TO THE MAYOR AND CITY COUNCIL: DISTURBANCE PERMIT/TRENCH SAFETY PERMIT

Permission is hereby requested to excavate the surface of: ☒ City Property and/or ☐ Private Property
Provide Sketch

Location of Work: Rodney French Blvd.
Wking from Welcome St. to 160 Rodney French Blvd. (including intersections)
Relay Gas Main & Services

Work will begin (weather permitting) on: January 4, 2022

Applicant Name: Thomas Costa (ra)

Company Name: Eversource

Contact Number: 508-441-5143

Excavator(s) Name: _____

Hoisting Equipment License Number: _____
Grade: _____ Expiration Date: _____

Name & Contact Number of Insurer: _____

Competent Person on Work Site: ON FILE

APPROVED BY: Stephen Cyprian DATE: 1-12-2023

TITLE: Asst City Engineer

This permit shall be posted at the work site, and shall remain until the work is completed. It is subject to inspection at all times.

ROADWAY CLOSURES WILL REQUIRE
AUTHORIZATION FROM THE
COMMISSIONER OF PUBLIC
INFRASTRUCTURE. TRAFFIC MANAGEMENT
PLANS MAY BE REQUIRED.

Permit only valid for six months
from date of approval


Final Trench Restoration: this work falls within the
City's upcoming road reconstruction project, therefore,
no final paving or sidewalk repair required. Areas
outside of City's limits of work must be repaired
in accordance w/ city construction specs. Eversource is
responsible for maintenance of temporary trench
conditions

Trenches must be maintained
weekly until final paving is
completed

* portion of work w/in City road
reconstruction project. Must follow
plans but revised 1-11-2023

- NOTES:
1. REFER TO GENERAL NOTES ON SHEET #2
 2. CONTRACTOR TO POthOLE EXISTING UTILITIES AT CROSSING LOCATIONS PRIOR TO CONSTRUCTION.

WEST RODNEY FRENCH BOULEVARD

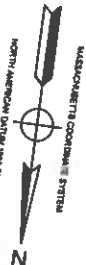

This isn't to scale. In the field, there was more room for the proposed gas main to fit in between the drain and ex. gas. Test pit confirmed @ Welcome St

Will offset if necessary to maintain clearance between ex. utilities.


21' from existing curb to proposed gas main

New Main to be located to the West of the ex. DMH.

proposed manhole to be moved to the field.

12' from ex. curb?

Last Revised 1-11-2023

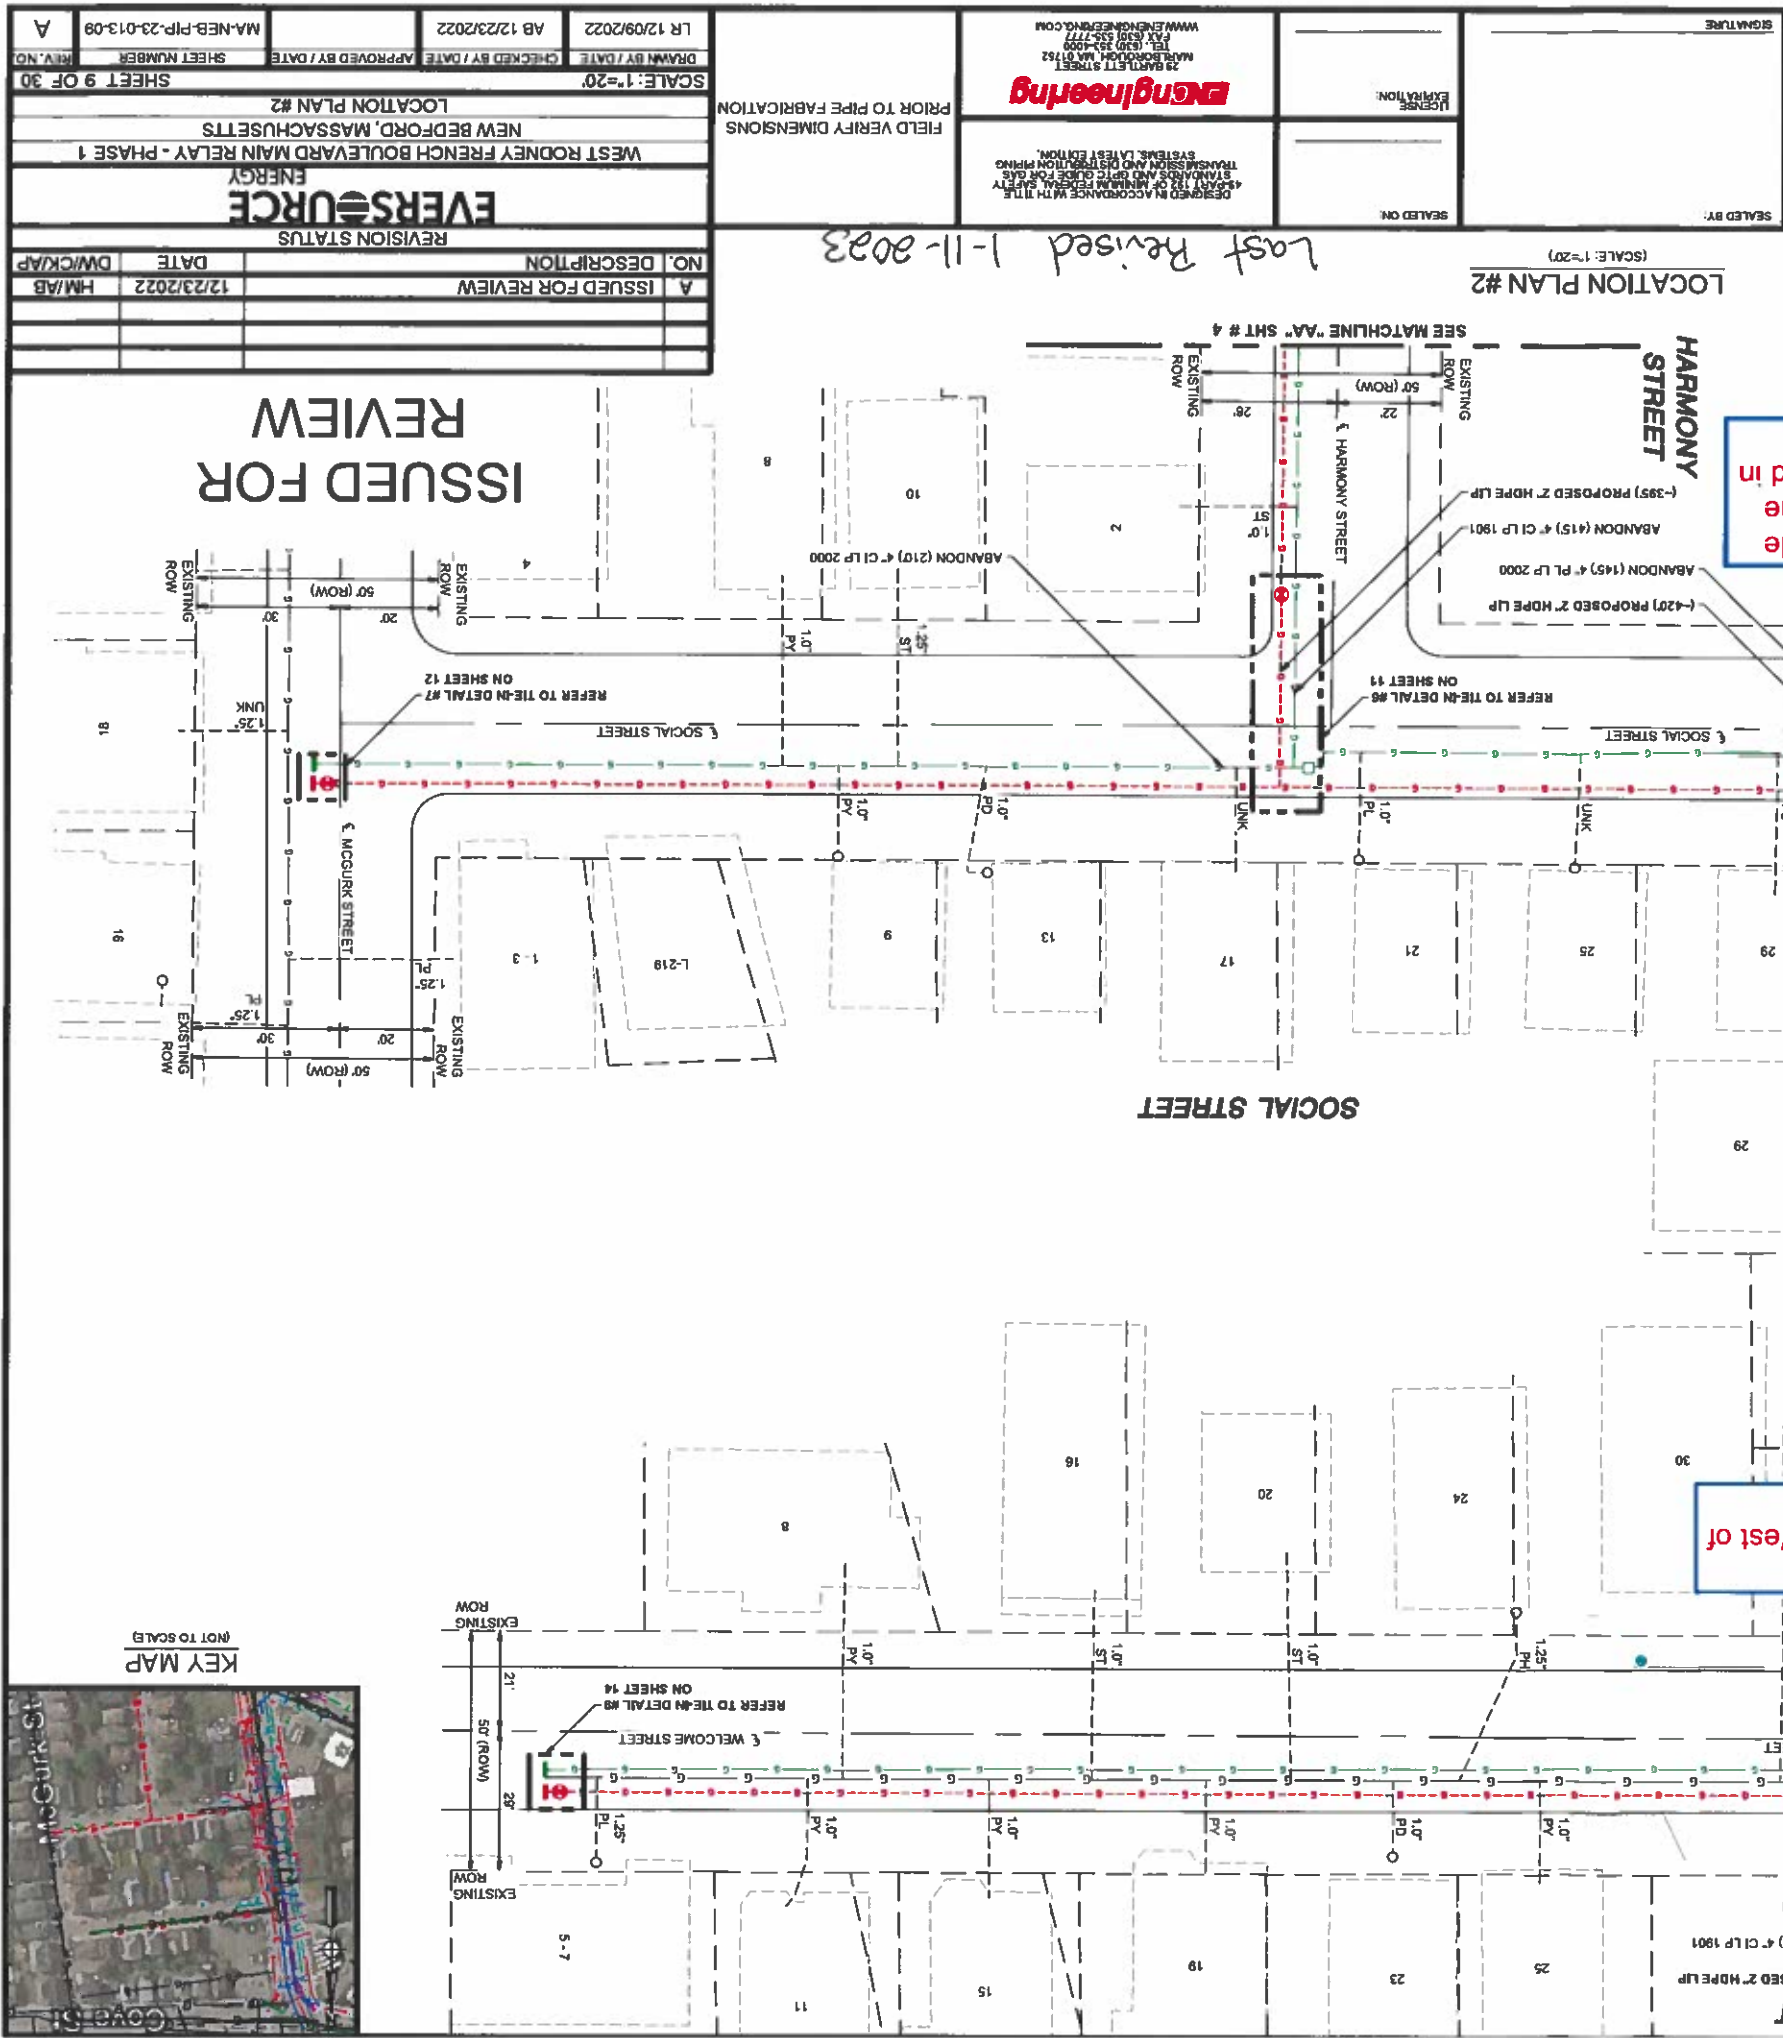

LOCATION PLAN #2 (SCALE: 1"=20')

SEALED BY: _____
EXPIRATION: _____

ENGINEERING
DESIGNED IN ACCORDANCE WITH THE
409 CMR 1.00 FOR MINIMUM DESIGN SAFETY
STANDARDS AND OPTIC GUIDE FOR GAS
TRANSMISSION AND DISTRIBUTION PIPING
SYSTEMS, LATEST EDITION.
29 BARTLETT STREET
MARTINBOROUGH, MA 01752
TEL: (508) 235-4000
FAX: (508) 535-7777
WWW.ENGINEERINGMA.COM

FIELD VERIFY DIMENSIONS
PRIOR TO PIPE FABRICATION

SCALE: 1"=20'		DRAWN BY / DATE	LR 12/09/2022	CHECKED BY / DATE	AB 12/23/2022	MA-NEB-PIP-23-013-09	REV. NO.	A
LOCATION PLAN #2		SHEET NUMBER						SHEET 9 OF 30
NEW BEDFORD, MASSACHUSETTS		NO. DESCRIPTION						
WEST RODNEY FRENCH BOULEVARD MAIN RELAY - PHASE 1		DATE						
ENERGY		H/M/AB						
REVISION STATUS		DW/CK/APP						
ISSUED FOR REVIEW		12/23/2022						
ISSUED FOR REVIEW		12/23/2022						

ISSUED FOR REVIEW

KEY MAP (NOT TO SCALE)



A		MA-NEB-PIP-23-013-04		AB 12/23/2022		LR 12/09/2022	
REV. NO.	SHEET NUMBER	APPROVED BY / DATE	CHECKED BY / DATE	DRAWN BY / DATE	SCALE: 1"=20'		
SHEET 4 OF 30							
LOCATION PLAN #1							
NEW BEDFORD, MASSACHUSETTS							
WEST RODNEY FRENCH BOULEVARD MAIN RELAY - PHASE 1							
ENERGY							
EVSOURCE							
REVISION STATUS							
NO.	DESCRIPTION	DATE	DW/CK/AP	HM/AB			
A	ISSUED FOR REVIEW	12/23/2022					

ISSUED FOR
REVIEW

Last Revised 1-11-2023

LOCATION PLAN #1

REFER TO THE DETAIL #4
ON SHEET 8

17' from
existing
curb to
new
main

8.5' from
ex curb to
new main

10' from
ex. curb to
new main

11.5' from
ex. curb to
gas main

New Alignment

WEST RODNEY FRENCH BOULEVARD

BROCK AVENUE


HARMONY STREET

SEADY STREET


PC 21
SHT # 9


Row

KEY MAP
(NOT TO SCALE)

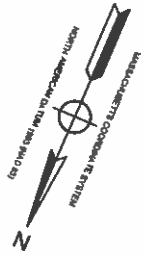

- NOTES:
1. REFER TO GENERAL NOTES ON SHEET #2
 2. CONTRACTOR TO POTHOLE EXISTING UTILITIES AT CROSSING LOCATIONS PRIOR TO CONSTRUCTION.

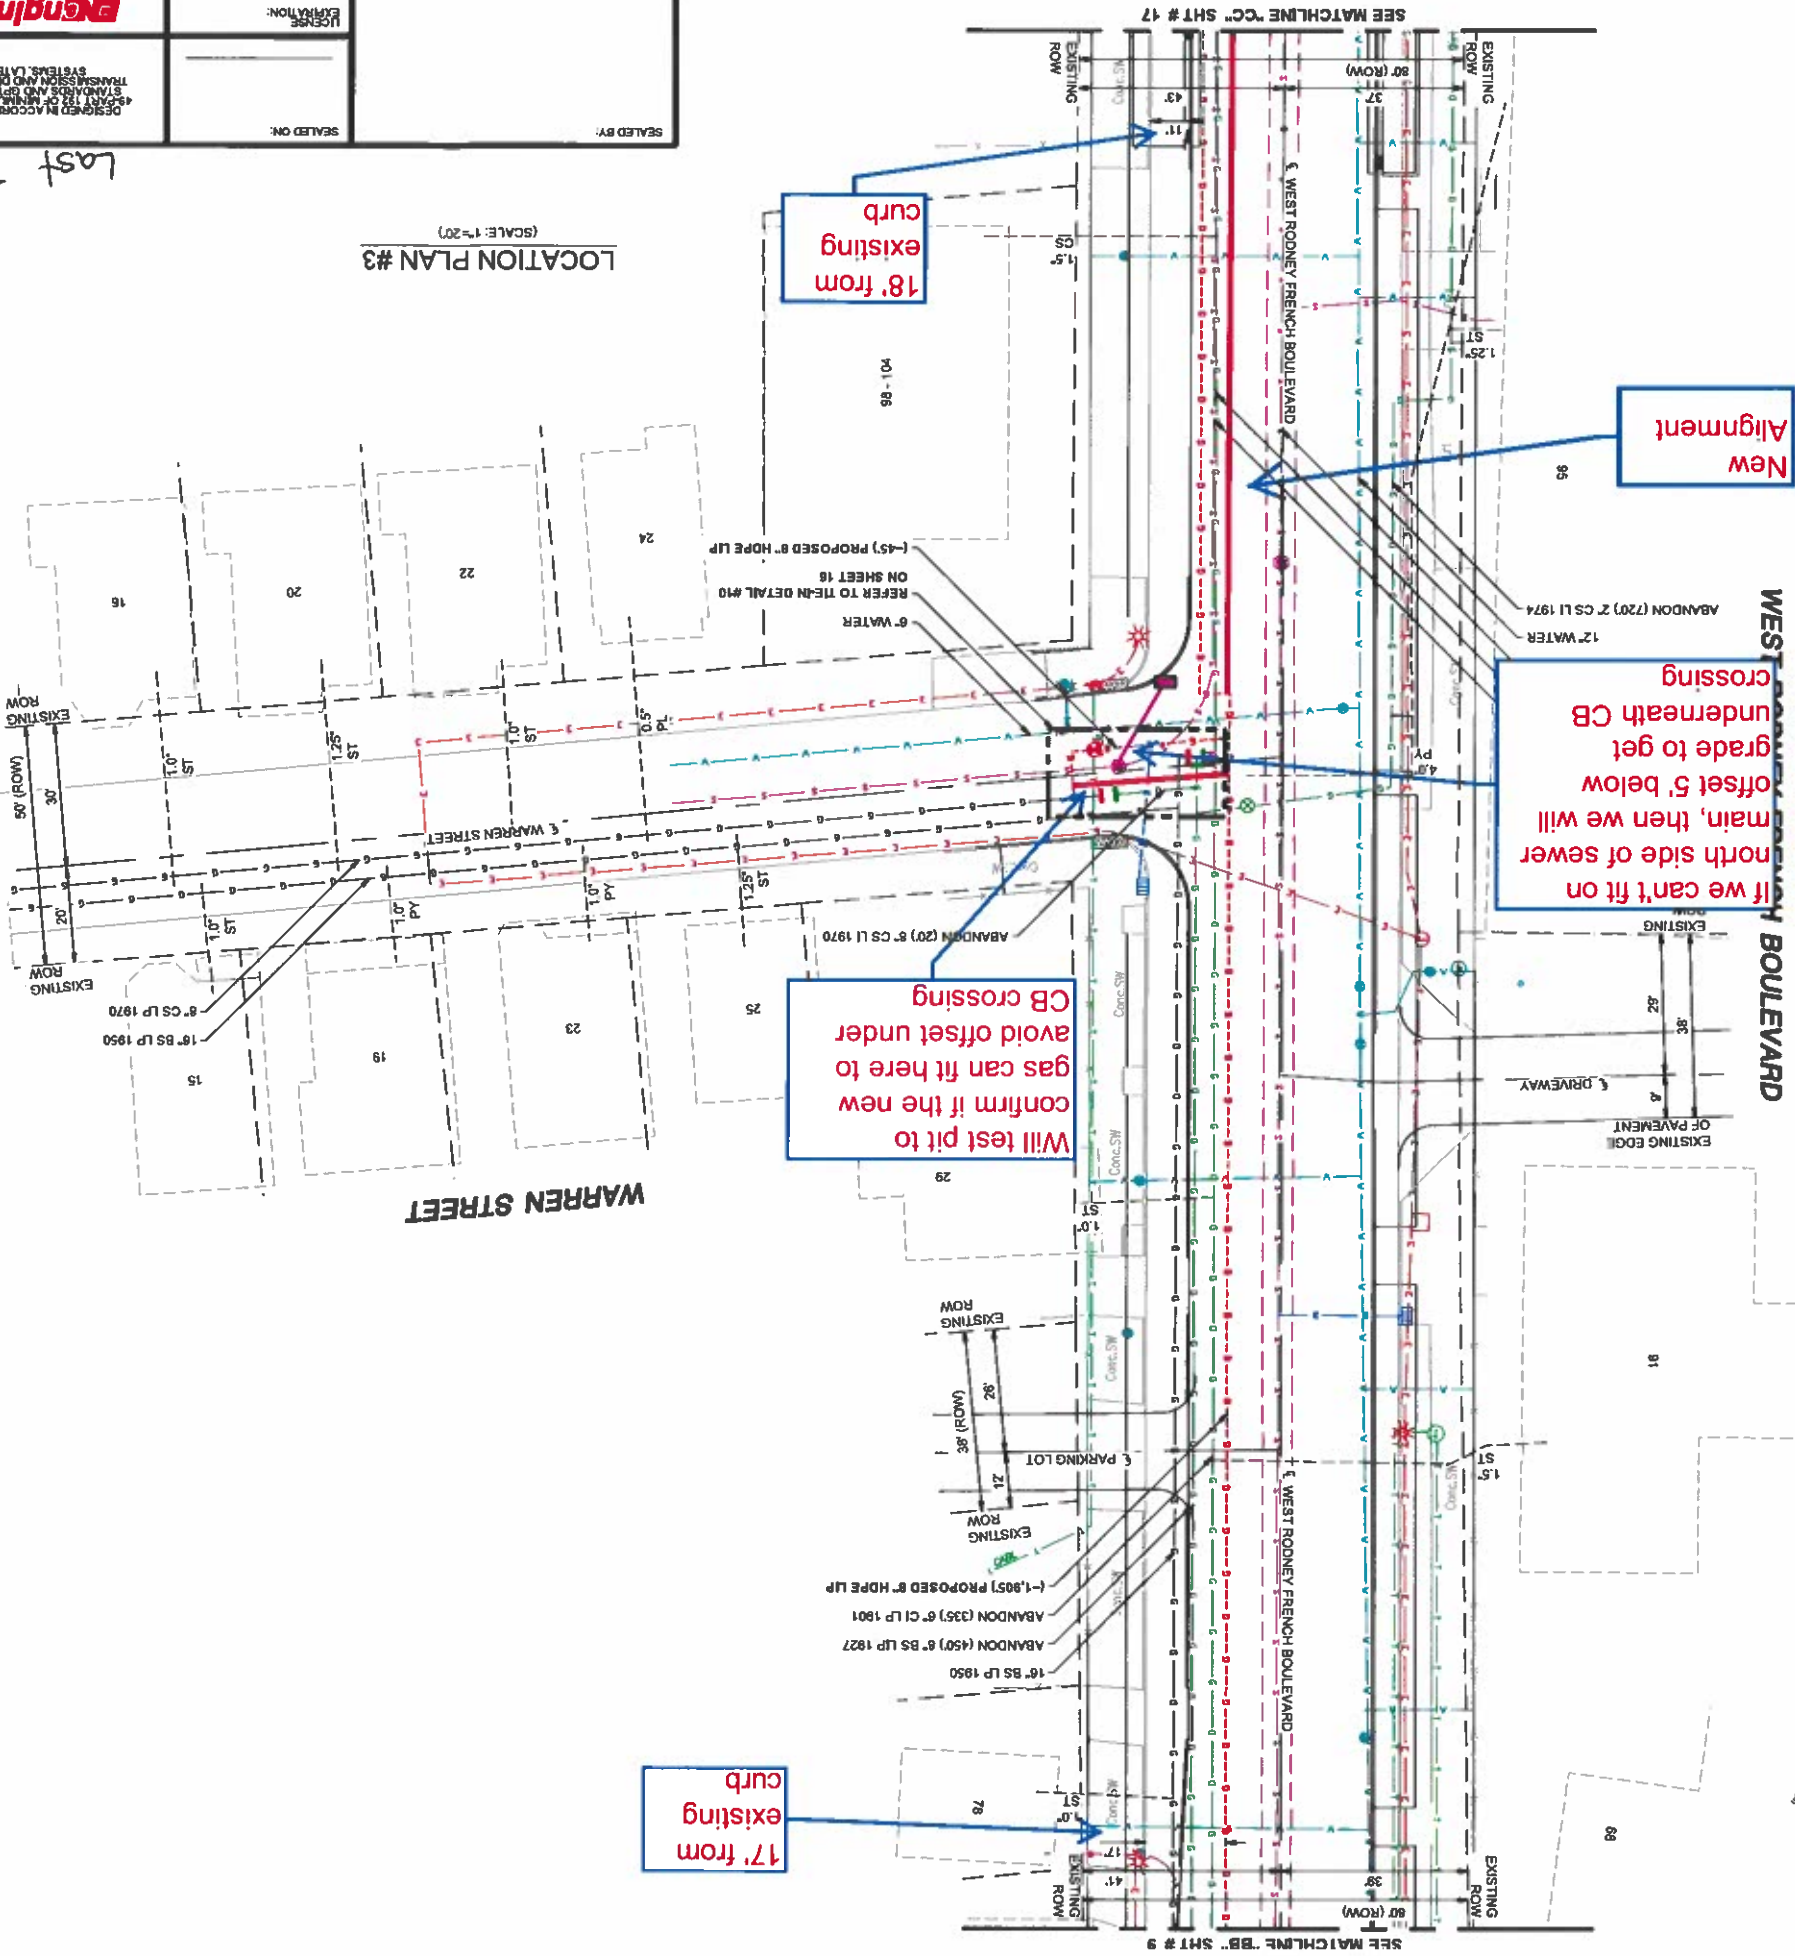


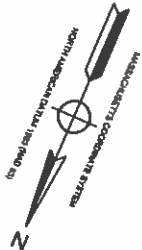


KEY MAP
(NOT TO SCALE)

LR 12/09/2022	AB 12/23/2022	MA-NEB-PIP-23-013-17	A
DATE	CHECKED BY / DATE	APPROVED BY / DATE	SHEET NUMBER
SCALE: 1"=20'		SHEET 17 OF 30	
LOCATION PLAN #4			
NEW BEDFORD, MASSACHUSETTS			
WEST RODNEY FRENCH BOULEVARD MAIN RELAY - PHASE 1			
			
REVISION STATUS			
NO.	DESCRIPTION	DATE	DW/C/K/APP
A	ISSUED FOR REVIEW	12/23/2022	HM/AB

- NOTES
1. REFER TO GENERAL NOTES ON SHEET #2
 2. CONTRACTOR TO PATCH EXISTING UTILITIES AT CROSSING LOCATIONS PRIOR TO CONSTRUCTION.

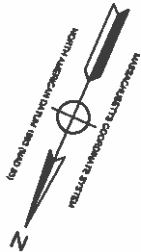

WEST RODNEY FRENCH BOULEVARD

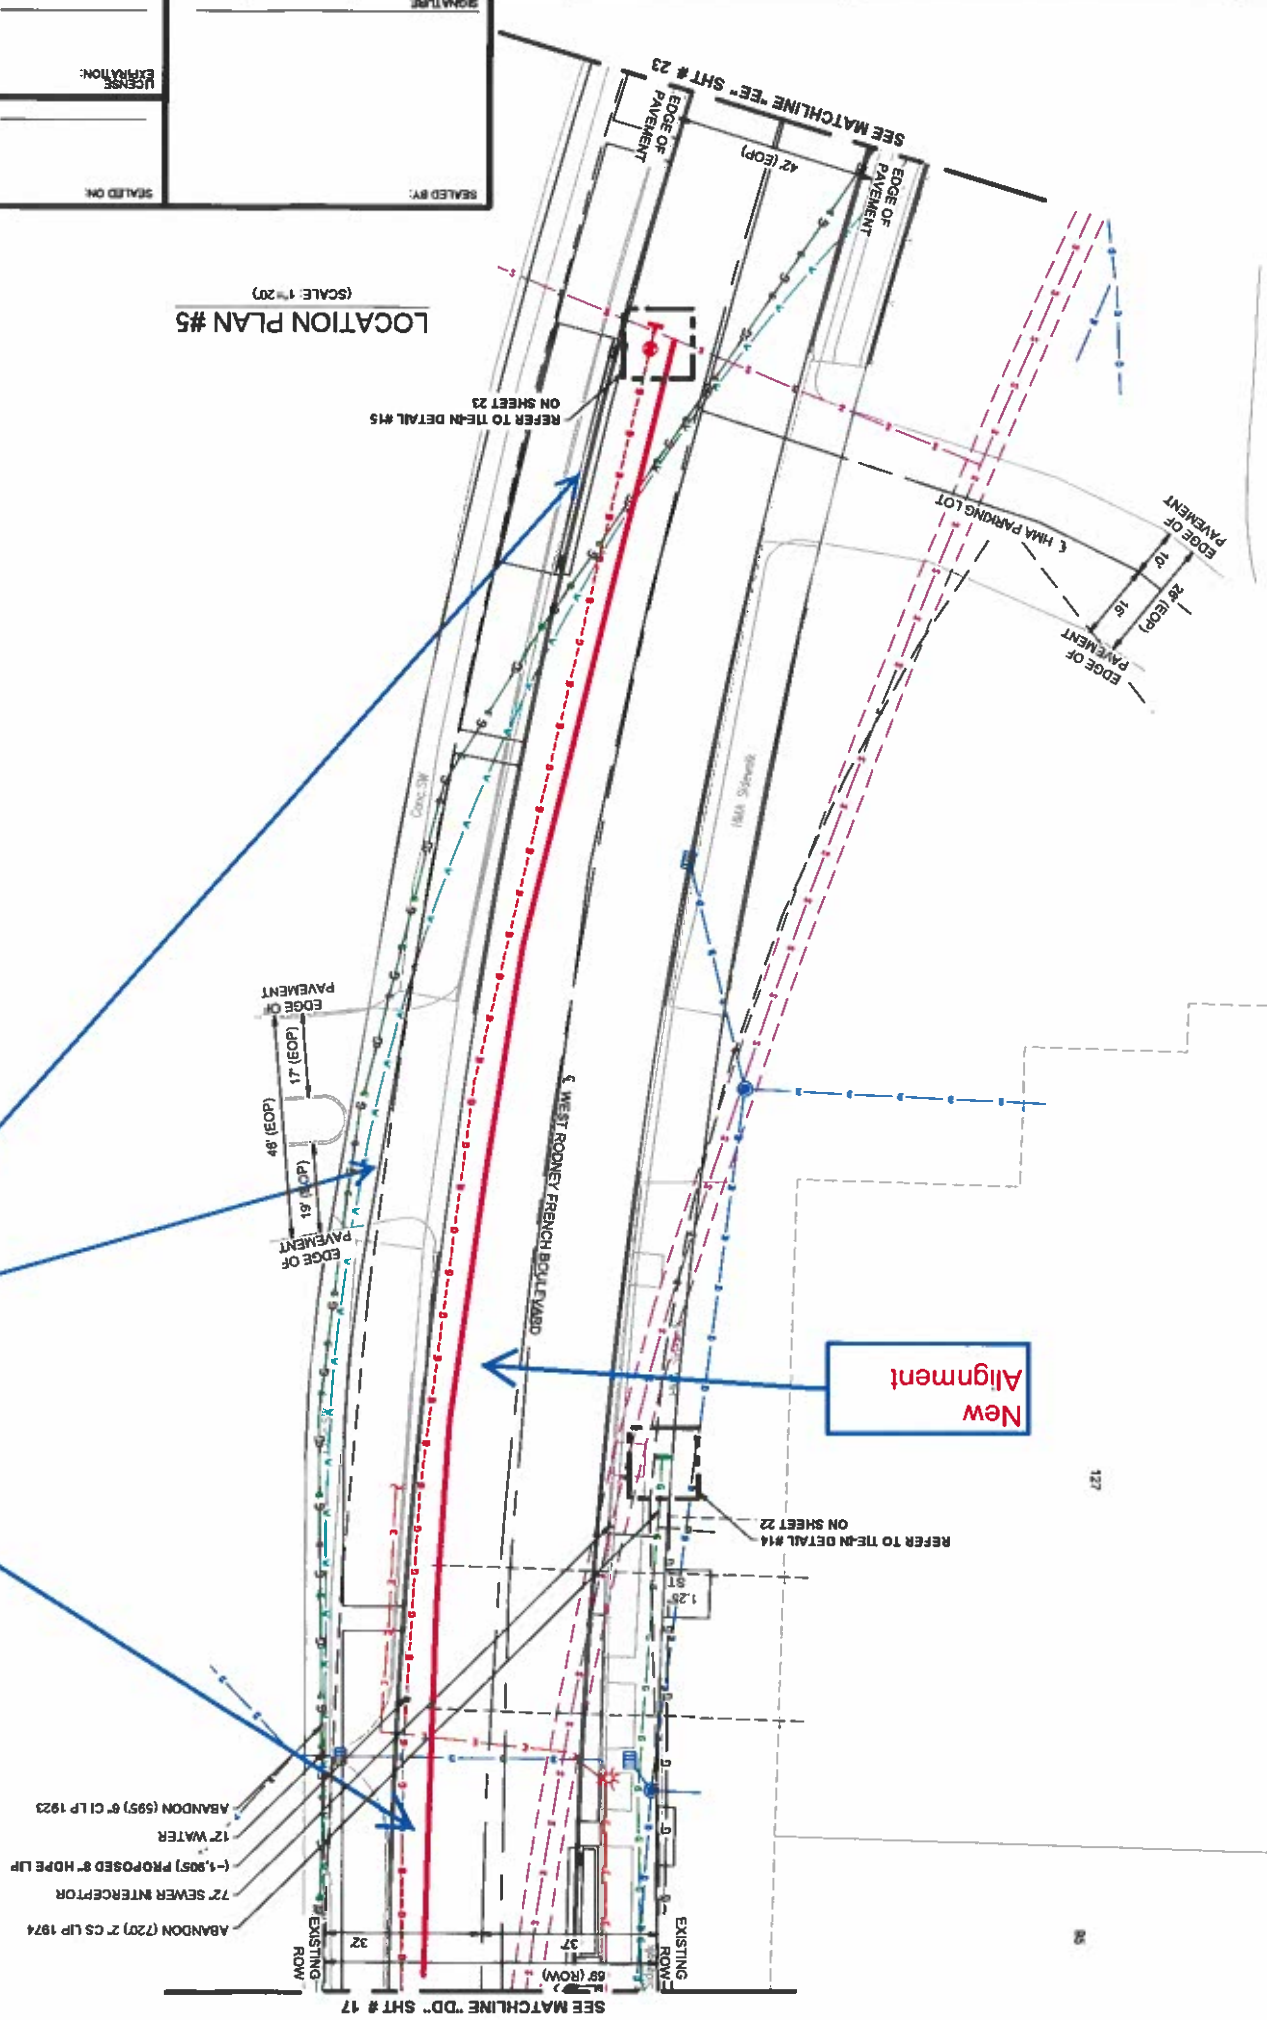

Last Revised 1-11-2023

SEAL BY:

SEAL ON:

EXPIRATION:

ENGINEERING

29 BARTLETT STREET
MARTINBOROUGH, MA 01752
TEL: (508) 535-7777
WWW.ENGINEERING.COM

DESIGNED IN ACCORDANCE WITH THE
STANDARDS AND SPECIFICATIONS FOR GAS
SYSTEMS, LATEST EDITION.


FIELD VERIFY DIMENSIONS
PRIOR TO PIPE FABRICATION

SCALE: 1"=20'		DRAWN BY / DATE	AB 12/23/2022	CHECKED BY / DATE	AB 12/23/2022	MA-NEB-PIP-23-013-21	REV. NO.	A
LOCATION PLAN #5		SHEET 21 OF 30						
WEST RODNEY FRENCH BOULEVARD MAIN RELAY - PHASE 1		SHEET NUMBER						
NEW BEDFORD, MASSACHUSETTS		MA-NEB-PIP-23-013-21						
EVERSOURCE ENERGY		SHEET 21 OF 30						
REVISION STATUS		SHEET 21 OF 30						
ISSUED FOR REVIEW		SHEET 21 OF 30						
NO. DESCRIPTION		SHEET 21 OF 30						
A		SHEET 21 OF 30						
12/23/2022		SHEET 21 OF 30						
HM/AB		SHEET 21 OF 30						
DW/CK/AP		SHEET 21 OF 30						

ISSUED FOR
REVIEW

KEY MAP
(NOT TO SCALE)



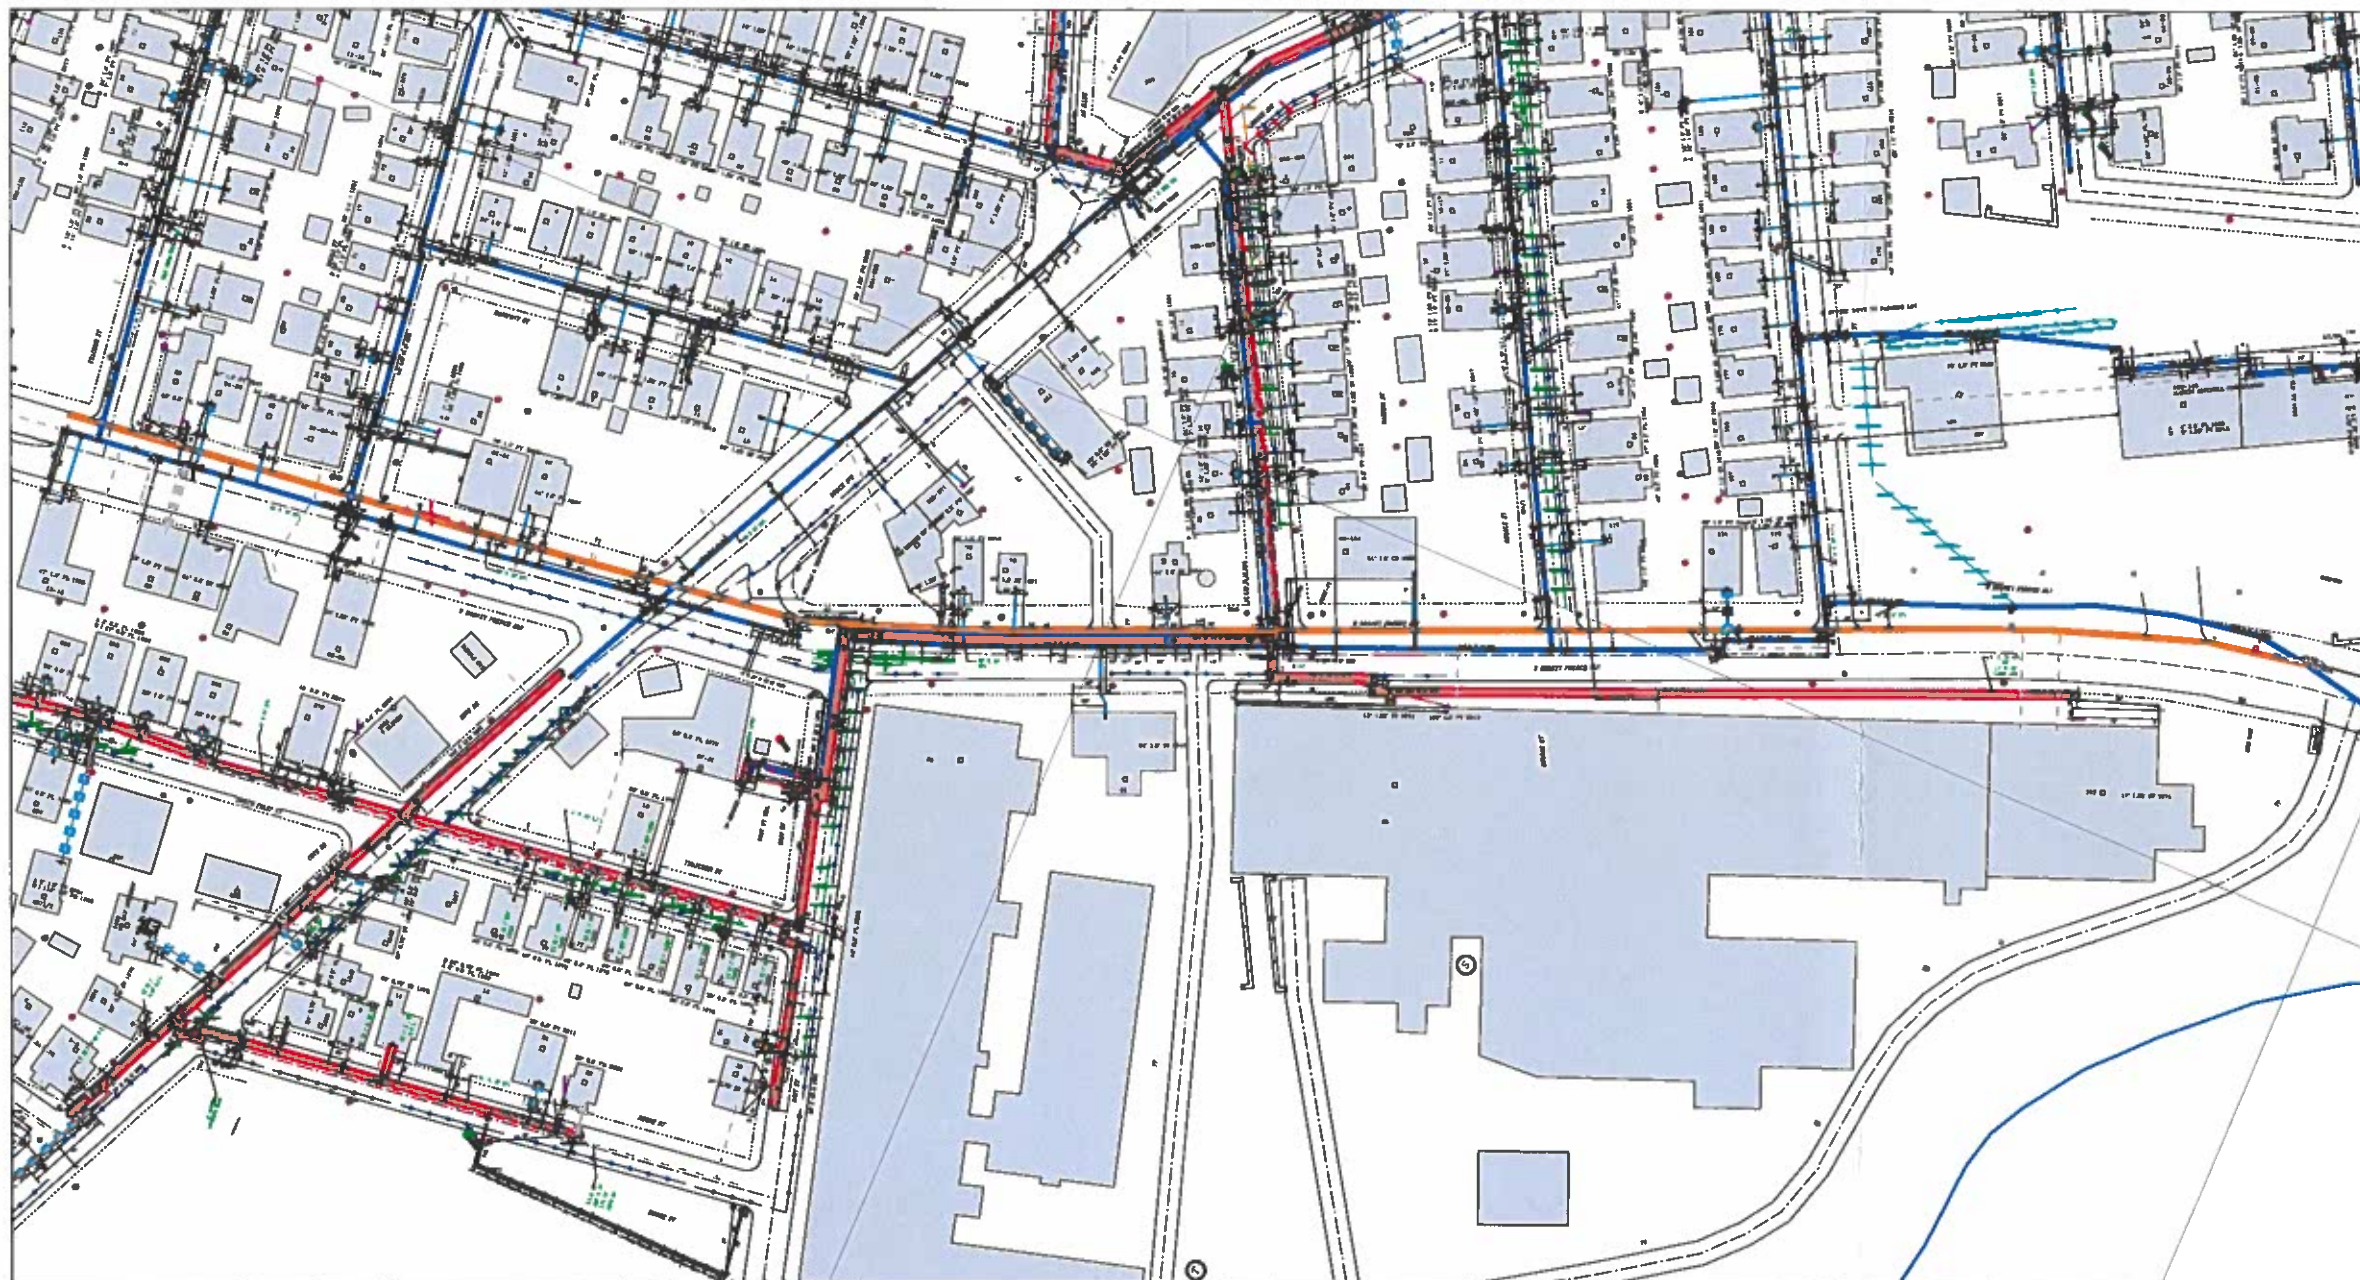

	 MASS LAW Required to locate and mark before digging or drilling Call Dig-Safe: 811	IMPORTANT – DO NOT SCALE This drawing provides approximate locations only and all facility information may not be shown. Contact EVERSOURCE MA Gas to have specific field information identified. EVERSOURCE MA Gas disclaims any liability resulting from reliance by any on the location shown on this map. Massachusetts law requires that any person performing excavation work contact Dig-Safe so that the location of any underground may be marked.	Address: _____ City / Town: _____
---	--	---	---

EVERSOURCE MA GAS
One NSTAR Way
Westwood, MA 02090
Phone 1-800-592-2000

Date Plotted: 12/19/2022