

APPLICATION/AGREEMENT  
For Trench/Disturbance Permit within the City of New Bedford

Permit # 145-2023  
Dig Safe# 20231000903  
Date: 3/6/23

TO THE MAYOR AND CITY COUNCIL: DISTURBANCE PERMIT/TRENCH SAFETY PERMIT

Permission is hereby requested to excavate the surface of: X City Property and/or X Private Property  
Provide Sketch

Location of Work: Intersection of 94 Willow St

~~Willow St. and Bullock St.~~

Emergency Gas Leak Repair

Work will begin (weather permitting) on: March 6, 2023

Applicant Name: Steve Botelho (ra) Excavator(s) Name: \_\_\_\_\_

Company Name: Eversource Hoisting Equipment License Number: \_\_\_\_\_  
Grade: \_\_\_\_\_ Expiration Date: \_\_\_\_\_

Contact Number: 508-441-5817 Name & Contact Number of Insurer: \_\_\_\_\_

Competent Person on Work Site: ON FILE APPROVED BY: \_\_\_\_\_ DATE: \_\_\_\_\_

TITLE: \_\_\_\_\_

**This permit shall be posted at the work site, and shall remain until the work is completed. It is subject to inspection at all times.**

Permit only valid for three months  
from date of approval


ROADWAY CLOSURES WILL REQUIRE  
AUTHORIZATION FROM THE  
COMMISSIONER OF PUBLIC  
INFRASTRUCTURE. TRAFFIC MANAGEMENT  
PLANS MAY BE REQUIRED.

Work completed prior to D.P.I. approval under  
emergency work order for Class II Leak

Final Trench Restoration: Trench must be laid and  
maintained in accordance with the current City of  
New Bedford standards and specifications

Trenches must be maintained  
weekly until final paving is  
completed

\*No work done at intersection adjacent to 94 Willow St as  
shown on provided sketch. Current trench is not at city  
standard & requires attention.

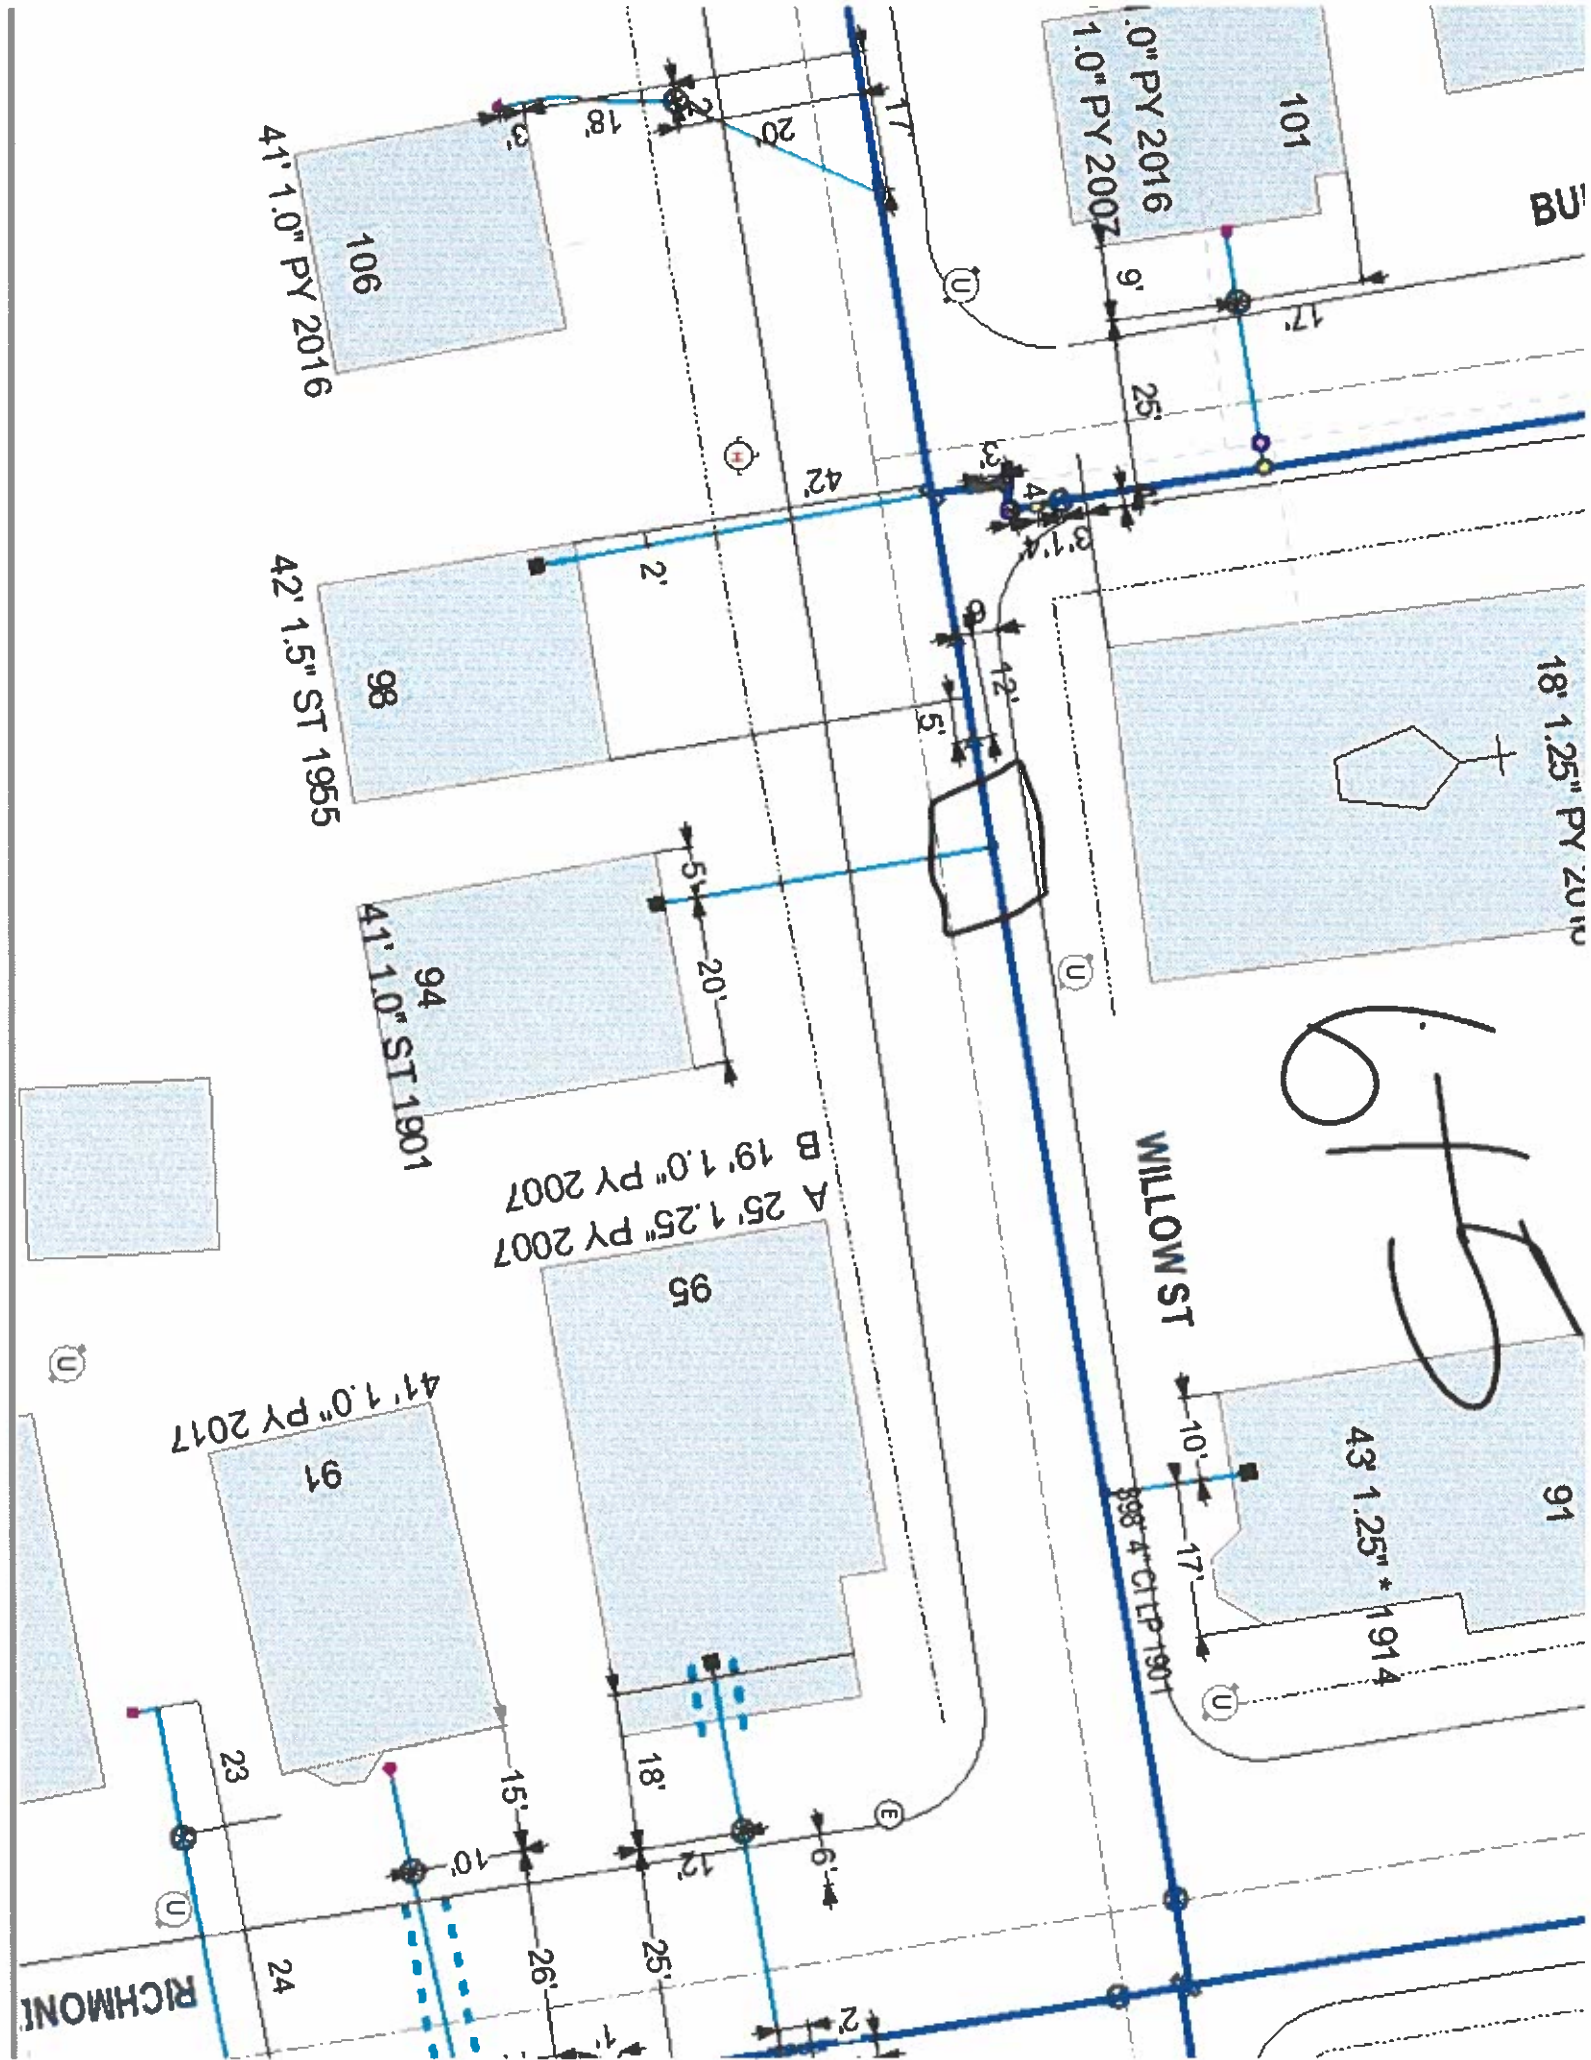

675

WILLOW ST

RICHMOND

41" 1.0" PY 2017

A 25" 1.25" PY 2007  
B 19" 1.0" PY 2007

43" 1.25" 1914

88" 4" CLIP 1901

41" 1.0" PY 2016

42" 1.5" ST 1955

41" 1.0" ST 1901

1.0" PY 2016  
1.0" PY 2007