

APPLICATION/AGREEMENT
For Trench/Disturbance Permit within the City of New Bedford

Permit # 15-2085
Dig Safe: 20225104229
Date: 12/21/2022

TO THE MAYOR AND CITY COUNCIL: DISTURBANCE PERMIT/TRENCH SAFETY PERMIT

Permission is hereby requested to excavate the surface of: X City Property and/or X Private Property
Provide Sketch

Location of Work: David St.
Wking from Rodney French Blvd. to Brock Ave. (including intersections)
Relay Gas Main & Services

Work will begin (weather permitting) on: January 4, 2022

Applicant Name: Thomas Costa (ra)

Excavator(s) Name: 1-11-2023.

Company Name: Eversource

Hoisting Equipment License Number: 1-11-2023.

Grade: 1-11-2023. Expiration Date: 1-11-2023.

Contact Number: 508-441-5143

Name & Contact Number of Insurer: 1-11-2023.

Competent Person on Work Site: ON FILE

APPROVED BY: Stephen Cyprian DATE: 1-12-2023


TITLE: Asst. City Engineer

This permit shall be posted at the work site, and shall remain until the work is completed. It is subject to inspection at all times.


ROADWAY CLOSURES WILL REQUIRE
AUTHORIZATION FROM THE
COMMISSIONER OF PUBLIC
INFRASTRUCTURE. TRAFFIC MANAGEMENT
PLANS MAY BE REQUIRED. PATCH REPAIR: Curb line to center of roadway.

Permit only valid for six months
from date of approval

Adjust structures as needed. All existing wheelchair
ramps abutting the final paving must be ADA
compliant and built in accordance with City of New
Bedford's Construction Standards. Wheelchair
ramps must be installed prior to final paving.

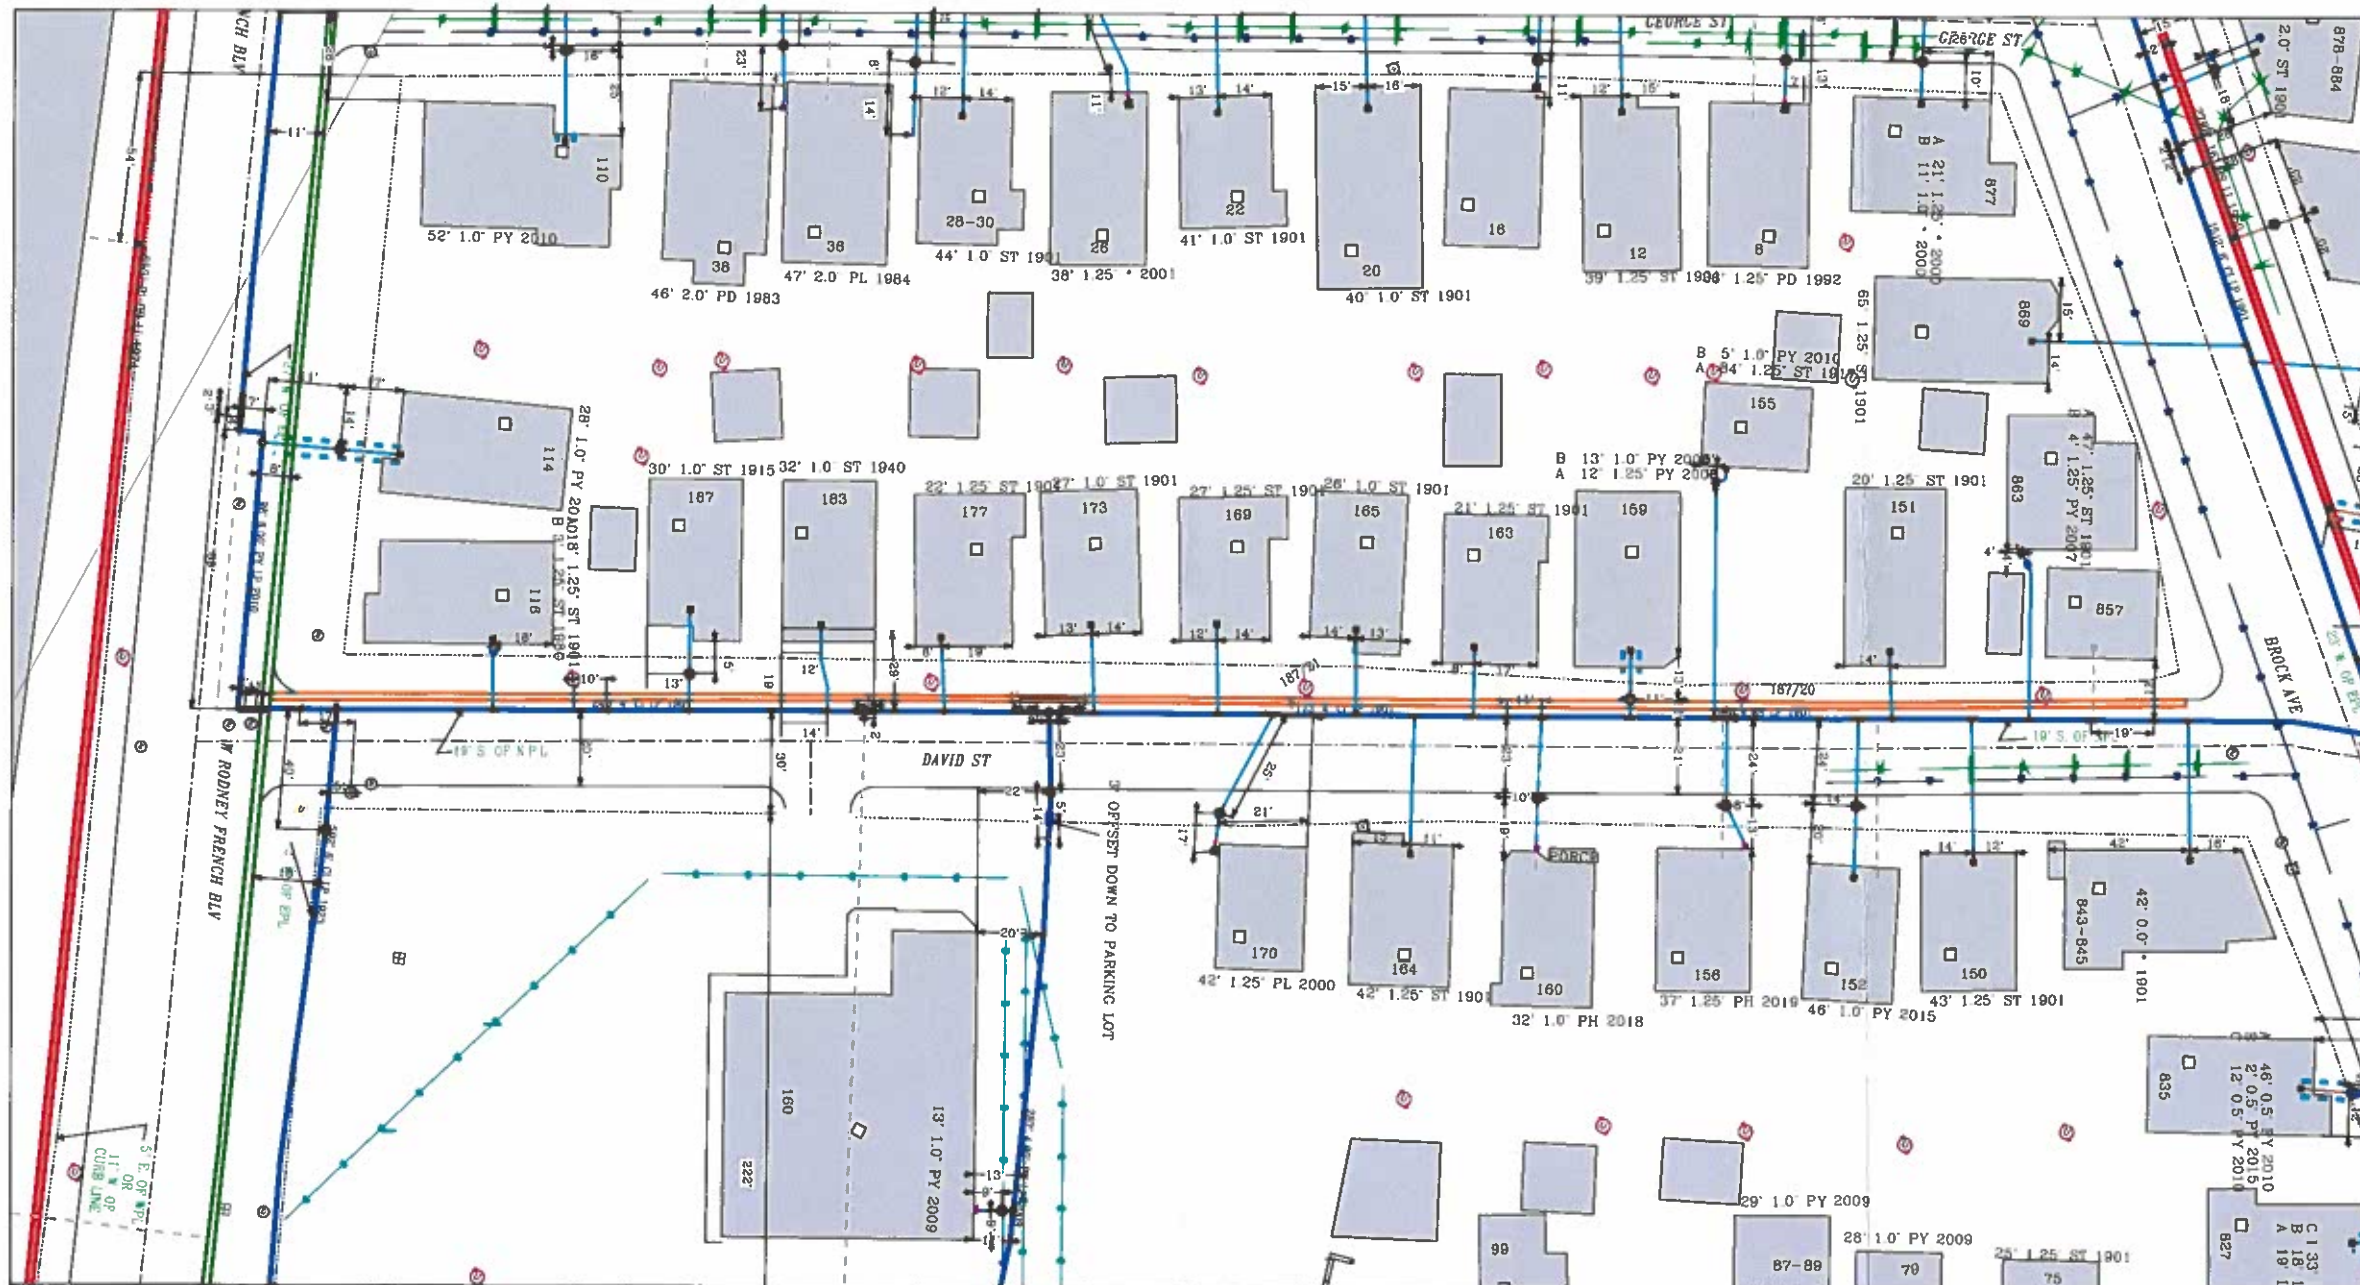

EVERSOURCE	 MASS LAW Sealed & Signed Documents Not to be Opened or Destroyed Before Legal Action Call Dig-Safe: 811	IMPORTANT - DO NOT SCALE This drawing provides approximate locations only and all facility information may not be shown. Contact EVERSOURCE MA Gas to have possible field information identified. EVERSOURCE MA Gas disclaims any liability resulting from reliance by any on the location shown on this map. EVERSOURCE MA Gas requires that any person performing excavation work contact Dig-Safe to that the location of any underground may be marked.	Address: David St City / Town: New Bedford
-------------------	---	--	---

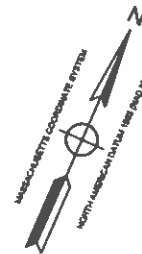

New Alignment

Offset in to follow ex. gas main and avoid the manhole covers @ David St. 11.5' from ex. curb to new gas main at the jog in alignment by house #114

New Alignment

18' from existing curb to new gas main


Maintain 5' minimum from ex. curb.

Maintain 5' minimum from ex. curb.

8' from ex. curb to new gas main

- NOTES:
1. REFER TO GENERAL NOTES ON SHEET #2.
 2. CONTRACTOR TO POTHOLE EXISTING UTILITIES AT CROSSING LOCATIONS PRIOR TO CONSTRUCTION.

2309775.49

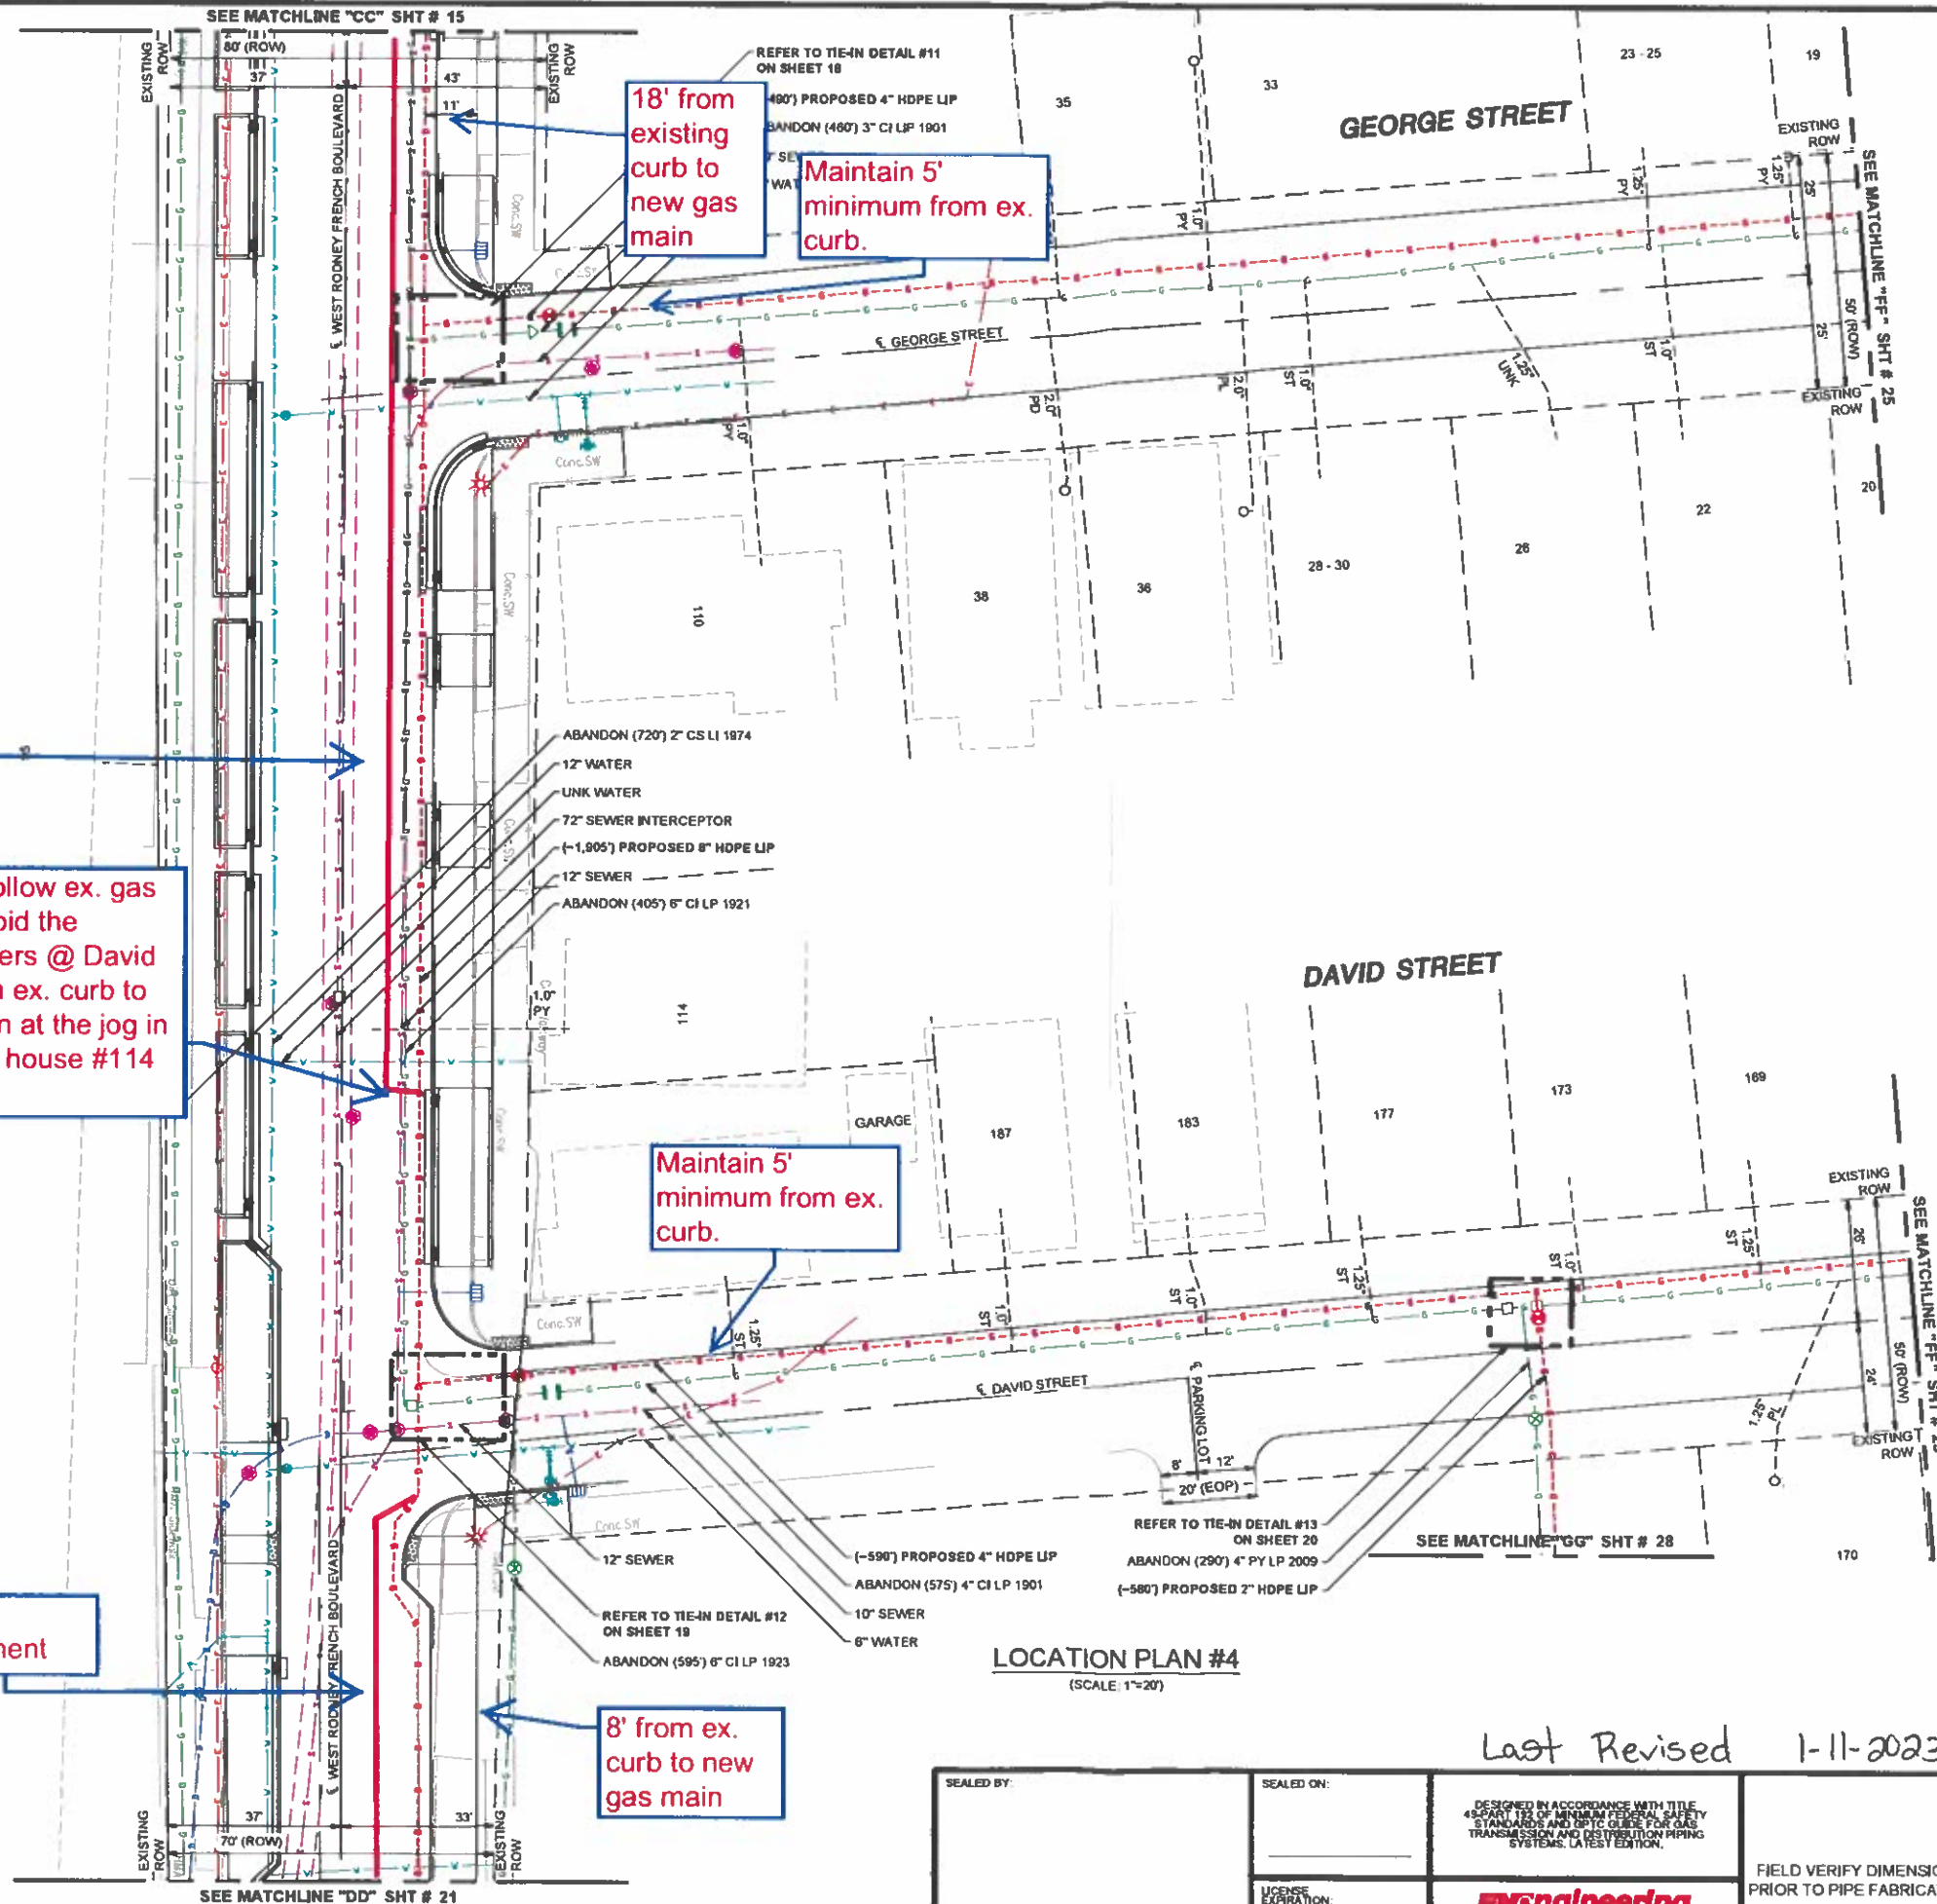

ISSUED FOR REVIEW

Last Revised 1-11-2023

SEALED BY:	SEALED ON:	DESIGNED IN ACCORDANCE WITH TITLE 45B PART 1B2 OF MINIMUM FEDERAL SAFETY STANDARDS AND SPECIFICATIONS FOR GAS TRANSMISSION AND DISTRIBUTION PIPING SYSTEMS, LATEST EDITION.	FIELD VERIFY DIMENSIONS PRIOR TO PIPE FABRICATION
SIGNATURE	LICENSE EXPIRATION:		
ENEngineering		23 BARTLETT STREET MARTINBOROUGH, MA 01752 TEL: (508) 353-4000 FAX: (508) 353-7777 WWW.ENENGINEERING.COM	

A		ISSUED FOR REVIEW	12/23/2022	HM/AB
NO.		DESCRIPTION	DATE	DW/CK/AP
REVISION STATUS				
EVERSOURCE ENERGY				
WEST RODNEY FRENCH BOULEVARD MAIN RELAY - PHASE 1				
NEW BEDFORD, MASSACHUSETTS				
LOCATION PLAN #4				
SCALE: 1"=20'		SHEET 17 OF 30		
DRAWN BY / DATE	CHECKED BY / DATE	APPROVED BY / DATE	SHEET NUMBER	REV. NO.
LR 12/09/2022	AB 12/23/2022		MA-NEB-PIP-23-013-17	A