

APPLICATION/AGREEMENT
For Trench/Disturbance Permit within the City of New Bedford

Permit # 116-2023
Dig Safe: 20225104248
Date: 12/21/2022

TO THE MAYOR AND CITY COUNCIL: DISTURBANCE PERMIT/TRENCH SAFETY PERMIT

Permission is hereby requested to excavate the surface of: X City Property and/or X Private Property
Provide Sketch

Location of Work: Welcome St.
Wking from Rodney French Blvd. to McGurk St. (including intersections)
Relay Gas Main & Services

Work will begin (weather permitting) on: January 4, 2022

* portion of work w/in City road
reconstruction project. Must follow
plans last revised 1-11-2023.

Applicant Name: Thomas Costa (ra)

Excavator(s) Name: _____

Trenches must be maintained
weekly until final paving is
completed

Company Name: Eversource

Hoisting Equipment License Number: _____

Grade: _____ Expiration Date _____

Contact Number: 508-441-5143

Name & Contact Number of Insurer: _____

Competent Person on Work Site: ON FILE

APPROVED BY: Stephen Cyprian DATE: 1-12-2023

TITLE: Asst. City Engineer

This permit shall be posted at the work site, and shall remain until the work is completed. It is subject to inspection at all times.

ROADWAY CLOSURES WILL REQUIRE
AUTHORIZATION FROM THE
COMMISSIONER OF PUBLIC
INFRASTRUCTURE. TRAFFIC MANAGEMENT
PLANS MAY BE REQUIRED.

PATCH REPAIR: Curb line to center of roadway.

Permit only valid for six months
from date of approval

Adjust structures as needed. All existing wheelchair
ramps abutting the final paving must be ADA
compliant and built in accordance with City of New
Bedford's Construction Standards. Wheelchair
ramps must be installed prior to final paving.

New Main to be located to the West of the ex. DMH.

proposed manhole
to be moved to the
East as discussed in
the field.

Will offset if
necessary to
maintain clearance
between ex. utilities.

LOCATION PLAN #2

Last Revised 1-11-2023

SEALING ON: _____

EXPIRATION: _____

EXPIRATION: _____

SEATED BY: _____

SIGNATURE _____

LR 12/09/2022	AB 12/23/2022
DRAWN BY / DATE	CHECKED BY / DATE

MA-NER-PIP-23-013-09	A
SHEET NUMBER	REV. NO.


A		ISSUED FOR REVIEW	12/23/2022	HM/AB
NO.		DESCRIPTION	DATE	DW/CK/MP
REVISION STATUS				
EVERSOURCE ENERGY				
WEST RODNEY FRENCH BOULEVARD MAIN RELAY - PHASE 1				
NEW BEDFORD, MASSACHUSETTS				
LOCATION PLAN #2				
SCALE: 1"=20'				
SHEET 9 OF 30				

ISSUED FOR
REVIEW

[illegible]

KEY MAP
(NOT TO SCALE)



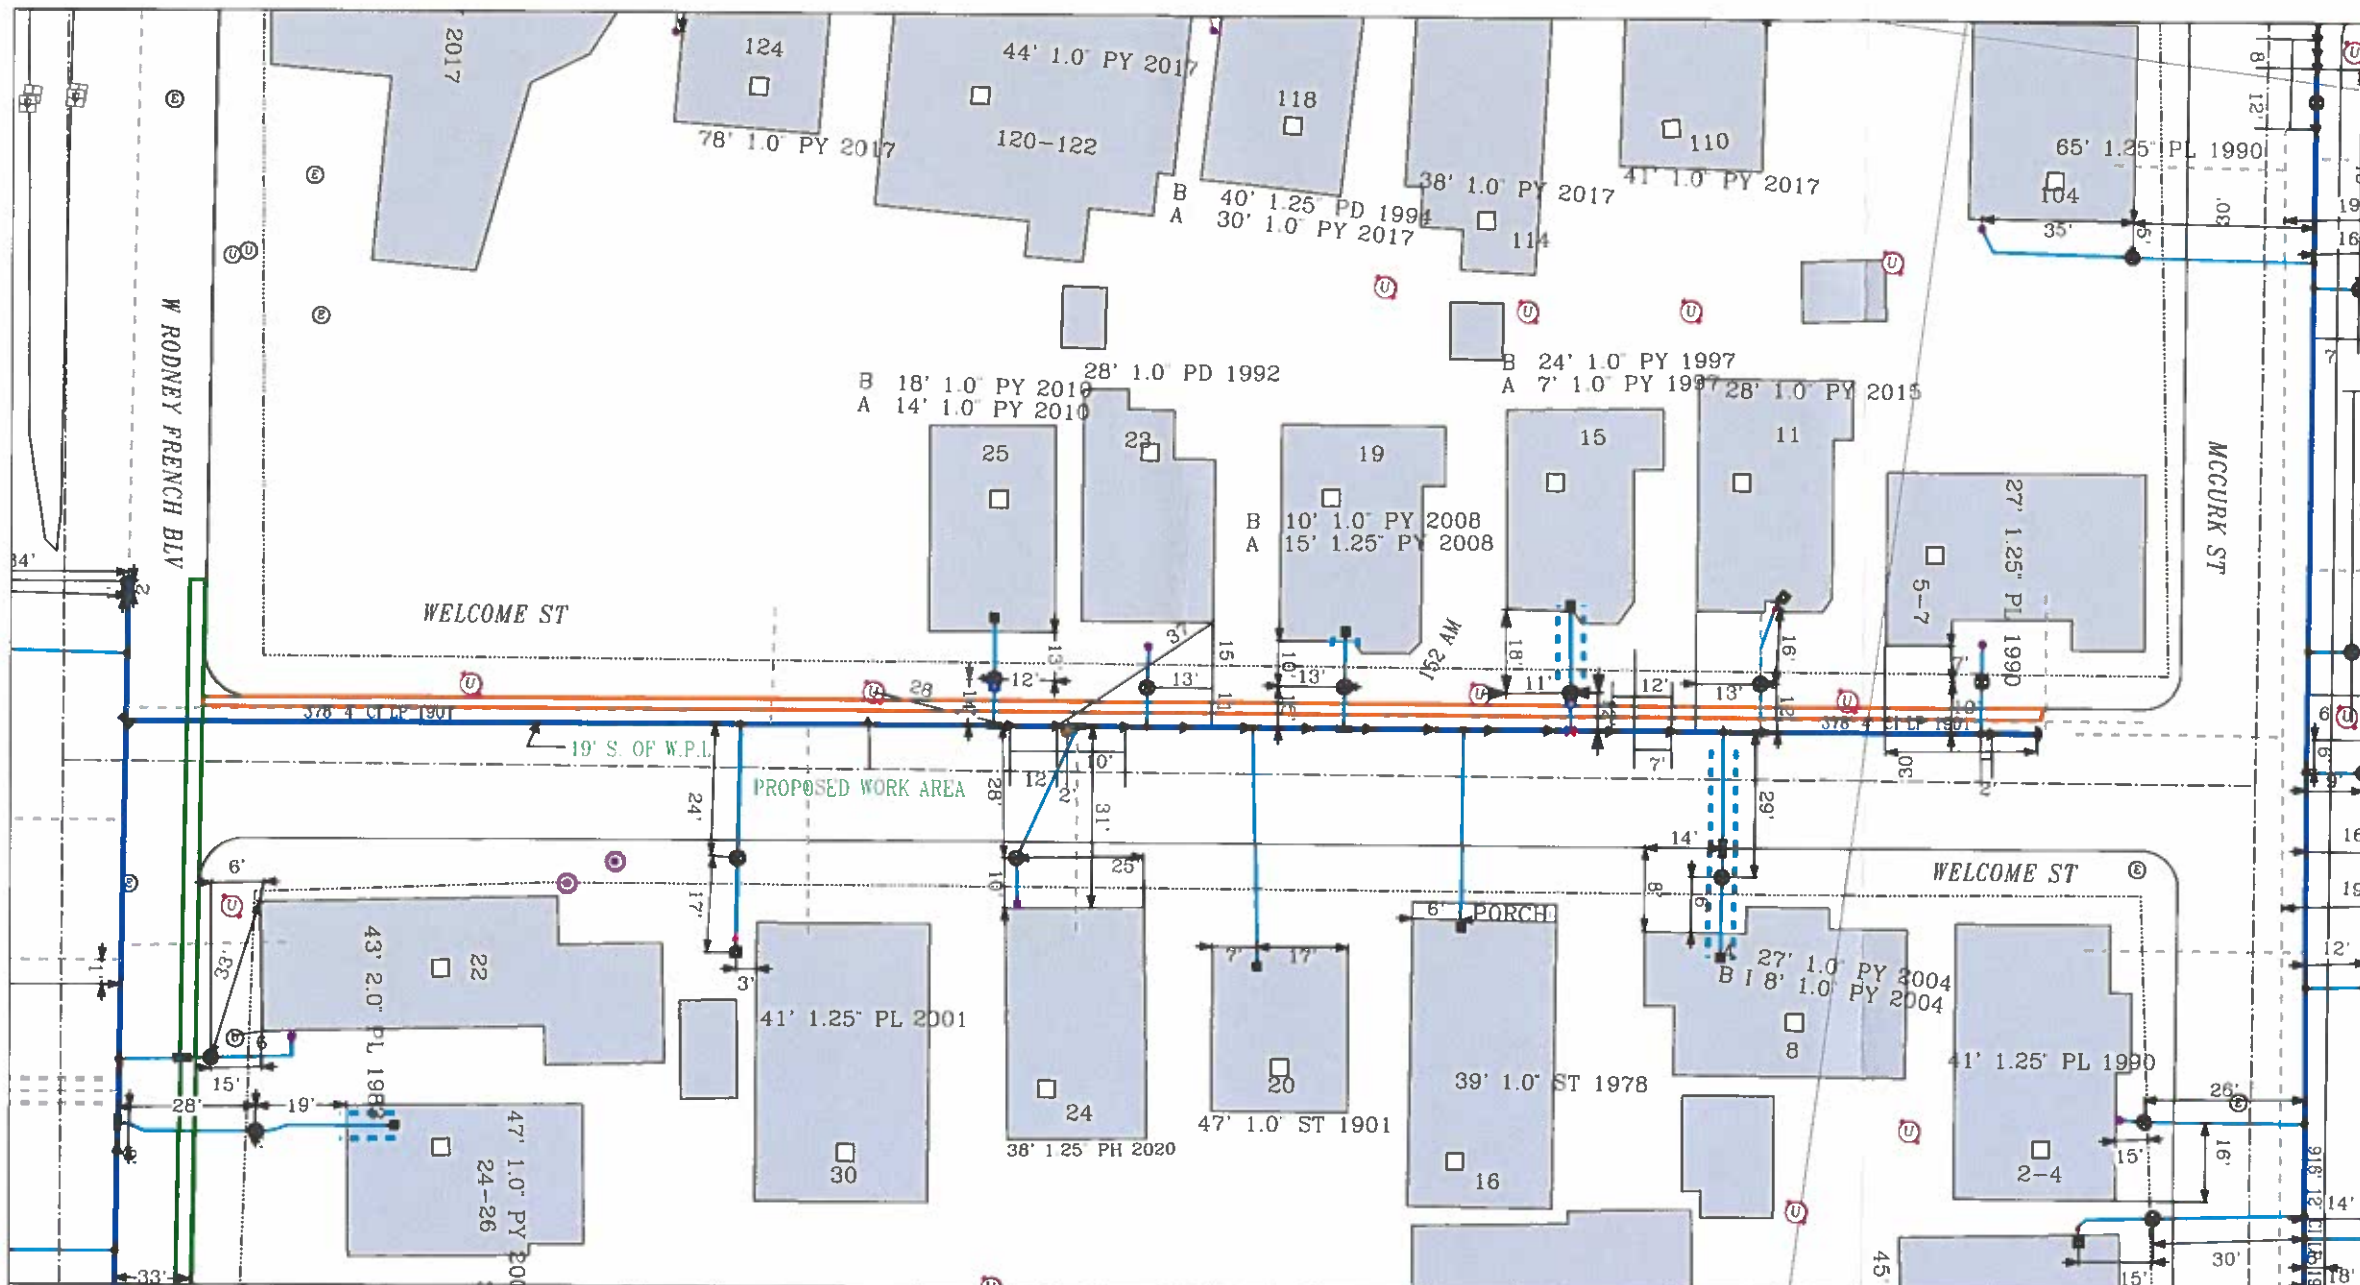

EVERSOURCE		MASS LAW Call Dig-Safe: 811	IMPORTANT - DO NOT SCALE This drawing provides approximate location only and all facility information may not be shown. Contact EVERSOURCE MA Gas to learn precise field information identified EVERSOURCE MA Gas. EVERSOURCE MA Gas is not responsible for any on the location shown on this map. EVERSOURCE MA Gas is required that any person performing excavation work contact Dig-Safe to ensure that the location of any underground may be marked.	Address: Welcome St City / Town: New Bedford
-------------------	--	---	---	---