

APPLICATION/AGREEMENT

Permit # 17-2023

For Trench/Disturbance Permit within the City of New Bedford

Dig Safe: 20225104248

Date: 12/21/2022

TO THE MAYOR AND CITY COUNCIL:

DISTURBANCE PERMIT/TRENCH SAFETY PERMIT

Permission is hereby requested to excavate the surface of: X City Property

and/or X Private Property
Provide Sketch

Location of Work: Social St.

Wking from Rodney French Blvd. to McGurk St. (including intersections)

Relay Gas Main & Services

Work will begin (weather permitting) on: January 4, 2022

Applicant Name: Thomas Costa (ra)

Excavator(s) Name: _____

Trenches must be maintained
weekly until final paving is
completed

Company Name: Eversource

Hoisting Equipment License Number: _____

Grade: _____ Expiration Date: _____

Contact Number: 508-441-5143

Name & Contact Number of Insurer: _____

Competent Person on Work Site: ON FILE

APPROVED BY: _____

DATE: 1-12-2023

TITLE: _____

Asst. City Engineer

This permit shall be posted at the work site, and shall remain until the work is completed. It is subject to inspection at all times.

ROADWAY CLOSURES WILL REQUIRE
AUTHORIZATION FROM THE
COMMISSIONER OF PUBLIC
INFRASTRUCTURE, TRAFFIC MANAGEMENT
PLANS MAY BE REQUIRED.

PATCH REPAIR: Curb line to center of roadway.

Permit only valid for six months
from date of approval

Adjust structures as needed. All existing wheelchair
ramps abutting the final paving must be ADA
compliant and built in accordance with City of New
Bedford's Construction Standards. Wheelchair
ramps must be installed prior to final paving.

This isn't to scale. In the field, there was more room for the proposed gas main to fit in between the drain and ex. gas. Test pit confirmed @ Welcome St.

New Main to be located to the West of the ex. DMH.

21' from existing curb to proposed gas main

Will offset if necessary to maintain clearance between ex. utilities.

proposed manhole to be moved to the East as discussed in the field.

12' from ex. curb?



KEY MAP
(NOT TO SCALE)

ISSUED FOR REVIEW

LOCATION PLAN #2
(SCALE: 1"=20')


Last Revised 1-11-2023

- NOTES:
1. REFER TO GENERAL NOTES ON SHEET #2.
 2. CONTRACTOR TO POTHOLE EXISTING UTILITIES AT CROSSING LOCATIONS PRIOR TO CONSTRUCTION.

SEALED BY:	SEALED ON:	DESIGNED IN ACCORDANCE WITH TITLE 45B PART 102 OF MINIMUM FEDERAL SAFETY STANDARDS AND OPTIC GLASS FOR GAS TRANSMISSION AND DISTRIBUTION PIPING SYSTEMS, LATEST EDITION.
SIGNATURE	LICENSE EXPIRATION:	
		29 BARTLETT STREET MARLBOROUGH, MA 01752 TEL: (508) 353-4000 FAX: (508) 353-7777 WWW.EVSENGINEERING.COM

FIELD VERIFY DIMENSIONS PRIOR TO PIPE FABRICATION

A		ISSUED FOR REVIEW	12/23/2022	HM/AB
NO.		DESCRIPTION	DATE	DW/CK/AP
REVISION STATUS				
EVERSOURCE ENERGY				
WEST RODNEY FRENCH BOULEVARD MAIN RELAY - PHASE 1				
NEW BEDFORD, MASSACHUSETTS				
LOCATION PLAN #2				
SCALE: 1"=20'		SHEET 9 OF 30		
DRAWN BY / DATE	CHECKED BY / DATE	APPROVED BY / DATE	SHEET NUMBER	REV. NO.
LR 12/09/2022	AB 12/23/2022		MA-NEB-PIP-23-013-09	A

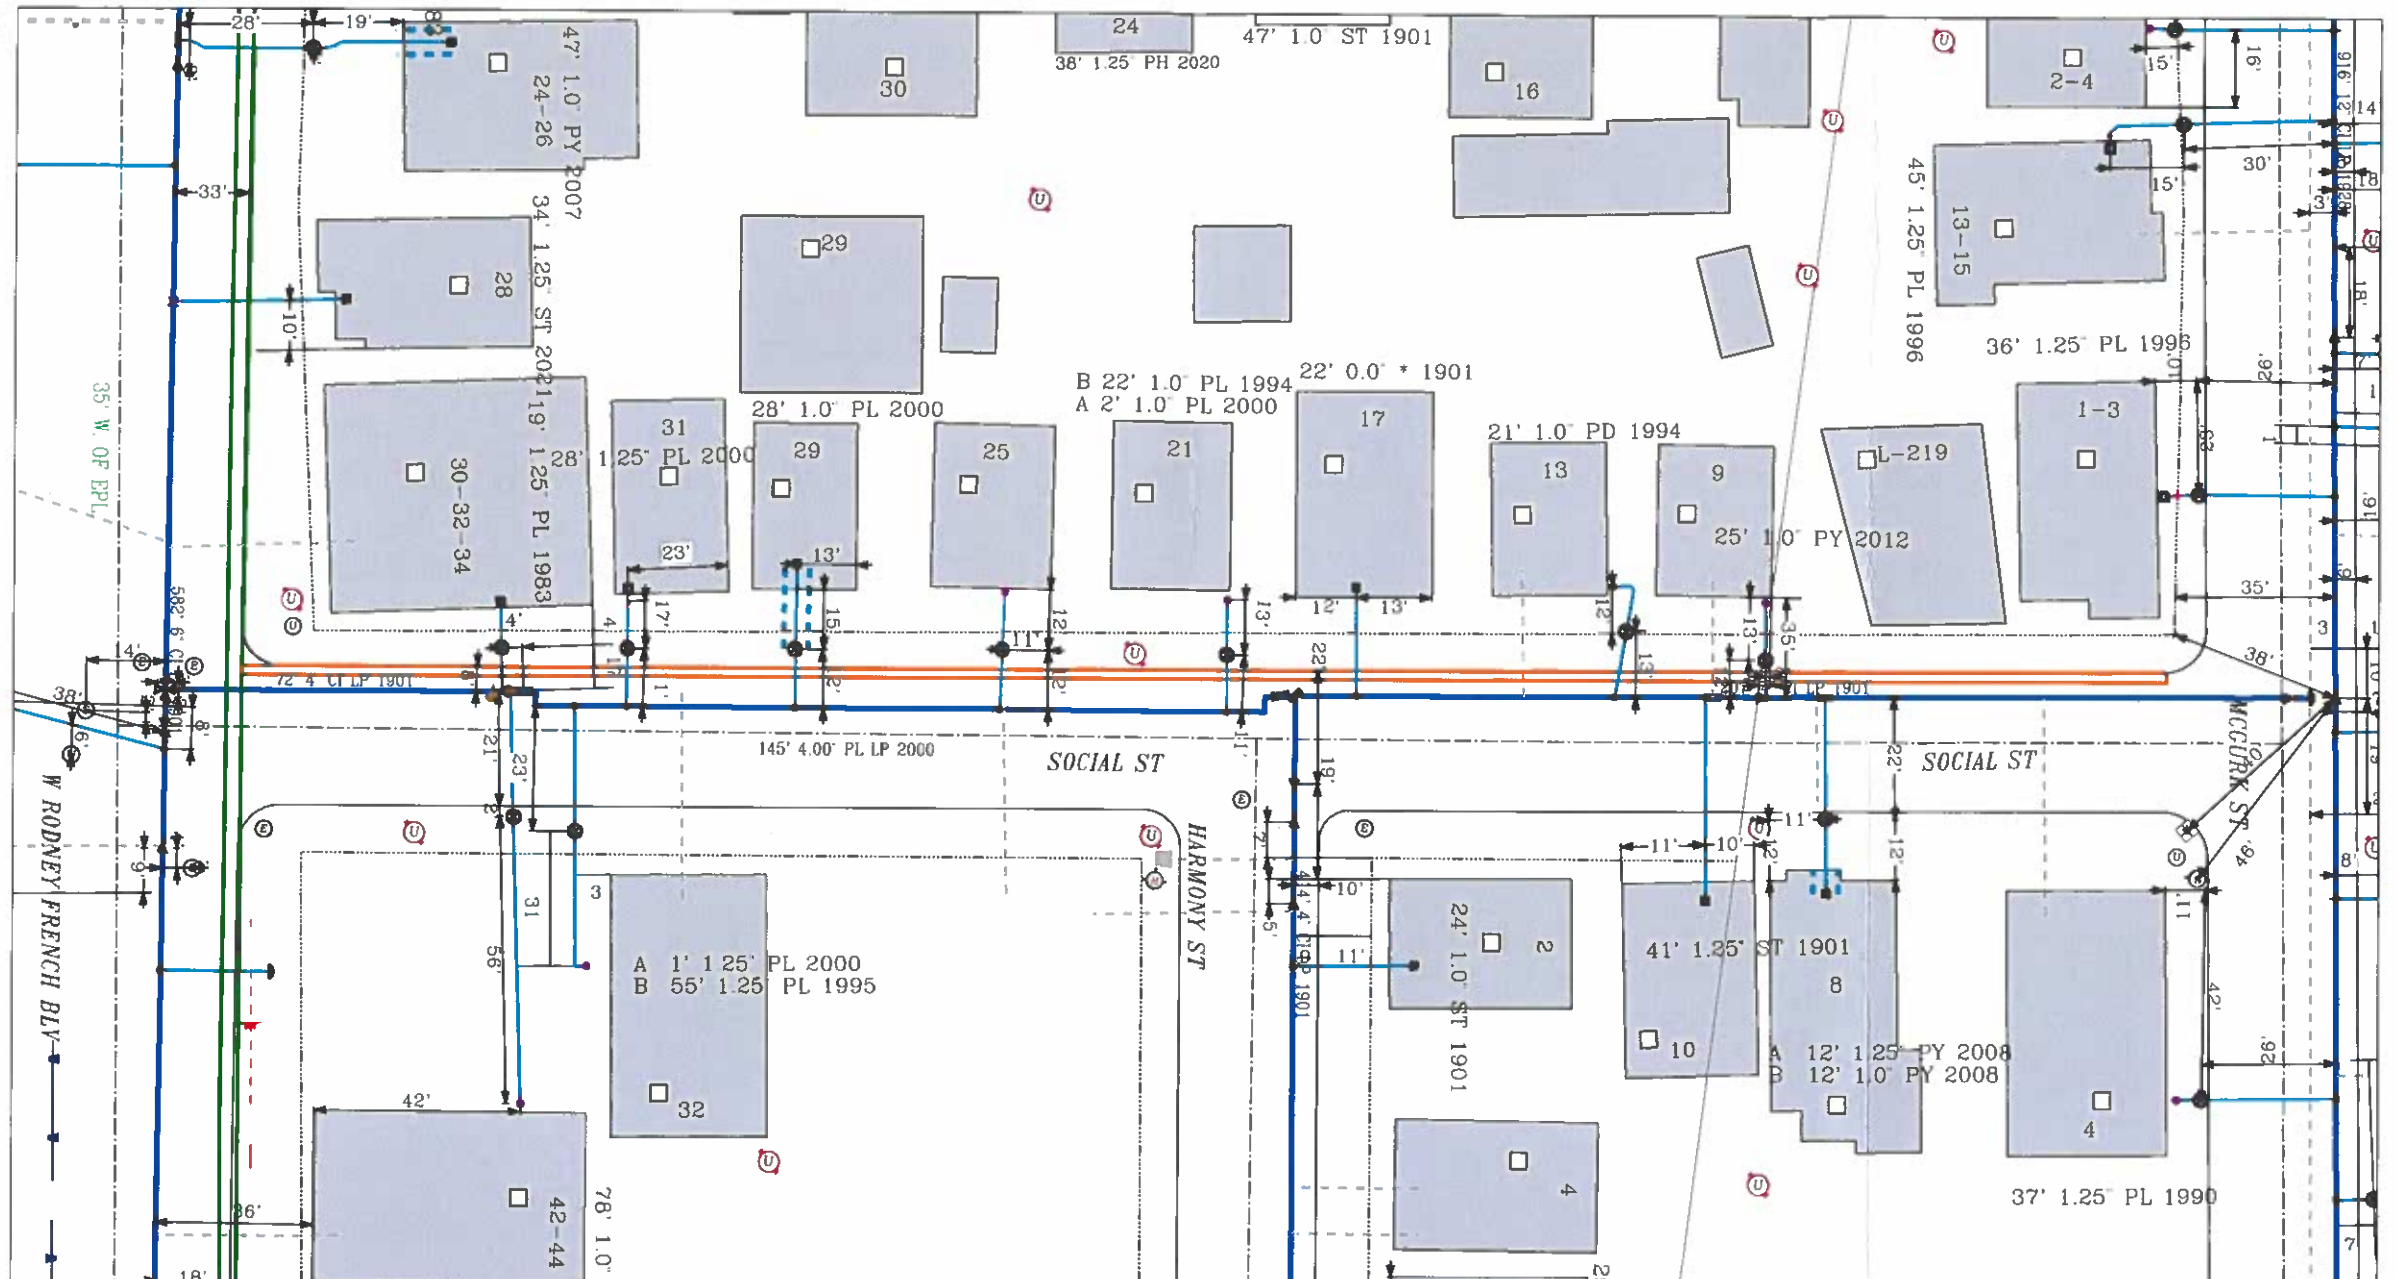

EVERSOURCE		MASS LAW Sealed & Certified by Notary Public before being in effect Call Dig-Safe: 811	IMPORTANT - DO NOT SCALE This drawing provides approximate locations only and all facility information may not be shown. Contact EVERSOURCE MA Gas to have specific field information identified. EVERSOURCE MA Gas disclaims any liability resulting from reliance by any on the location shown on this map. Measurements are required. Use any pertinent personal resources to verify critical data to ensure that the location of any underground may be marked.	Address: Social St City / Town: New Bedford
--------------------------	--	---	---	---