

## APPLICATION/AGREEMENT

For Trench/Disturbance Permit within the City of New Bedford

Permit # 808-2023Dig Safe# 20231404874Date: 4/4/23

TO THE MAYOR AND CITY COUNCIL:

DISTURBANCE PERMIT/TRENCH SAFETY PERMIT

Permission is hereby requested to excavate the surface of: ☒ City Property and/or ☒ Private Property

Provide Sketch

Location of Work: 204-206 Query St.Arlington St. - Ashley Blvd.Relay Gas ServiceWork will begin (weather permitting) on: April 18, 2023Applicant Name: Steven Botelho (ra)

Excavator(s) Name: \_\_\_\_\_

Company Name: Eversource

Hoisting Equipment License Number: \_\_\_\_\_

Grade: \_\_\_\_\_ Expiration Date: \_\_\_\_\_

Contact Number: 508-441-5817

Name &amp; Contact Number of Insurer: \_\_\_\_\_

Competent Person on Work Site: ON FILEAPPROVED BY: [Signature] DATE April 19, 2023TITLE: program director - permit eng

**This permit shall be posted at the work site, and shall remain until the work is completed. It is subject to inspection at all times.**


ROADWAY CLOSURES WILL REQUIRE  
AUTHORIZATION FROM THE  
COMMISSIONER OF PUBLIC  
INFRASTRUCTURE. TRAFFIC MANAGEMENT  
PLANS MAY BE REQUIRED.

Permit only valid for three months  
from date of approval

Final Trench Restoration. Final patch to be one large  
patch that includes new service install and cut and cap  
service. Not to be two separate patches

**Trenches must be maintained  
weekly until final paving is  
completed**

Final Trench Restoration. Trench must be laid and  
maintained in accordance with the current City of  
New Bedford standards and specifications

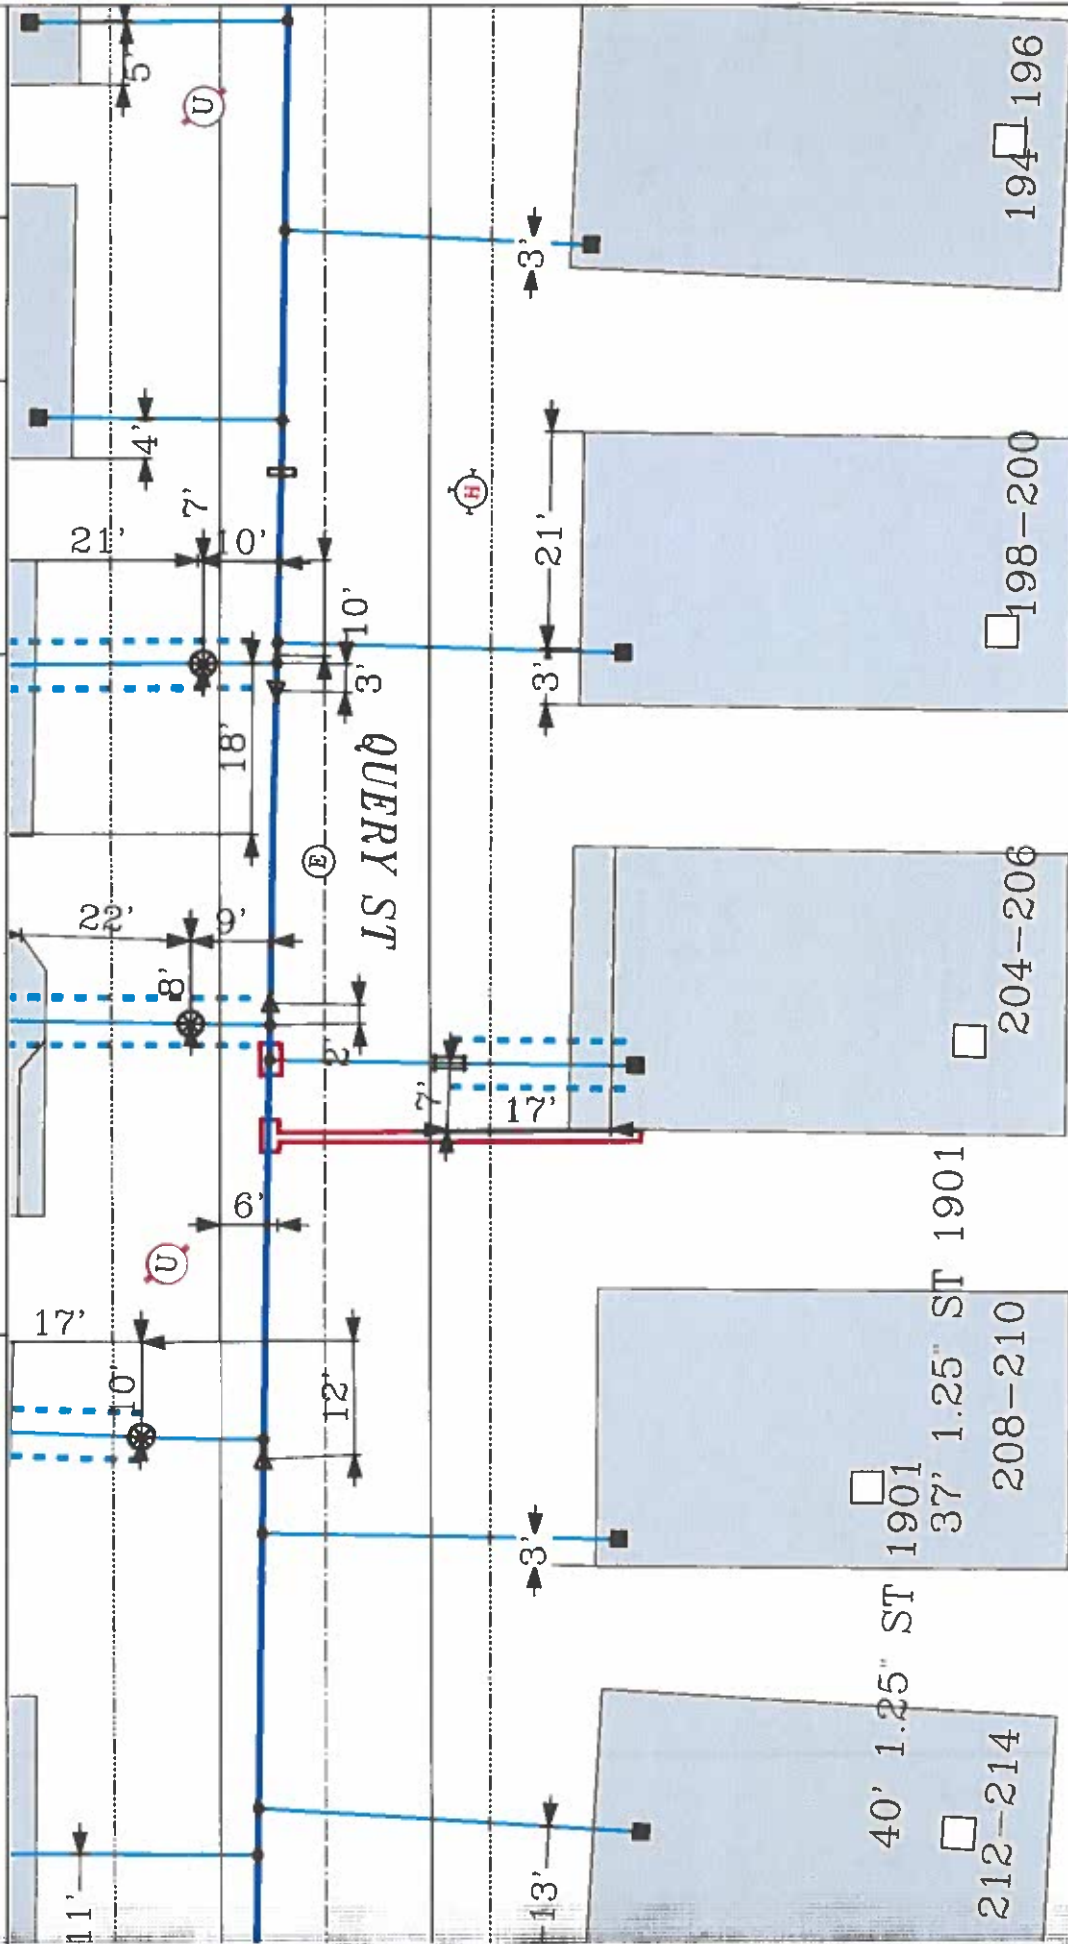

|   |     |       |         |       |         |     |       |      |
|---|-----|-------|---------|-------|---------|-----|-------|------|
| A | 19' | 1.25" | ST 1987 | 1.25" | ST 1901 | 32' | 1.25" | ST 1 |
| B | 17' | 1.0"  | PY 2011 |       |         |     |       |      |

B 13' 1.0" PY  
A 7' 1.25" PY