

APPLICATION / AGREEMENT  
For DISTURBANCE PERMIT within the City of New Bedford

Permit # 22-2023  
Dig Safe # \_\_\_\_\_  
Date Issued: Jan. 25, 2023

This permit shall be posted at the work site, and shall remain until the work is completed. It is subject to inspection at all times.

TO THE MAYOR AND CITY COUNCIL: ☒ DISTURBANCE PERMIT

Permission is hereby requested to excavate the surface of: ☒ City Property

Location of work: 204~~2~~48 Acushnet Avenue

Sewer # 7754-12

Substantially as per plan annexed, for the purpose of: Sewer repair - sidewalk to main

Work will begin (weather permitting) on: 1-26-23

Work will end (weather permitting) on: 4-26-23

Applicant Name: [Signature]

Excavator(s) Name: [Signature]

Company Name: JLC Construction

Hoisting Equipment License Number: \_\_\_\_\_

Grade: \_\_\_\_\_ Expiration Date: \_\_\_\_\_

Contact Name: \_\_\_\_\_ Name & Contact Number of Insurer: Eastern Insurance

Approved By: [Signature] Date: 1/25/2023


Title: Admin Manager

Roadway closures will require authorization from the Commissioner of Public Infrastructure.  
Traffic management plans may be required.  
For inspection, 24 hour notice is required and the Contractor / Applicant is required to  
notify the D.P.I. @ 508-979-1550 Press 4 Repair. Permit Expires in 3 Months from work start date.

Provide Sketch



JLC CONSTRUCTION

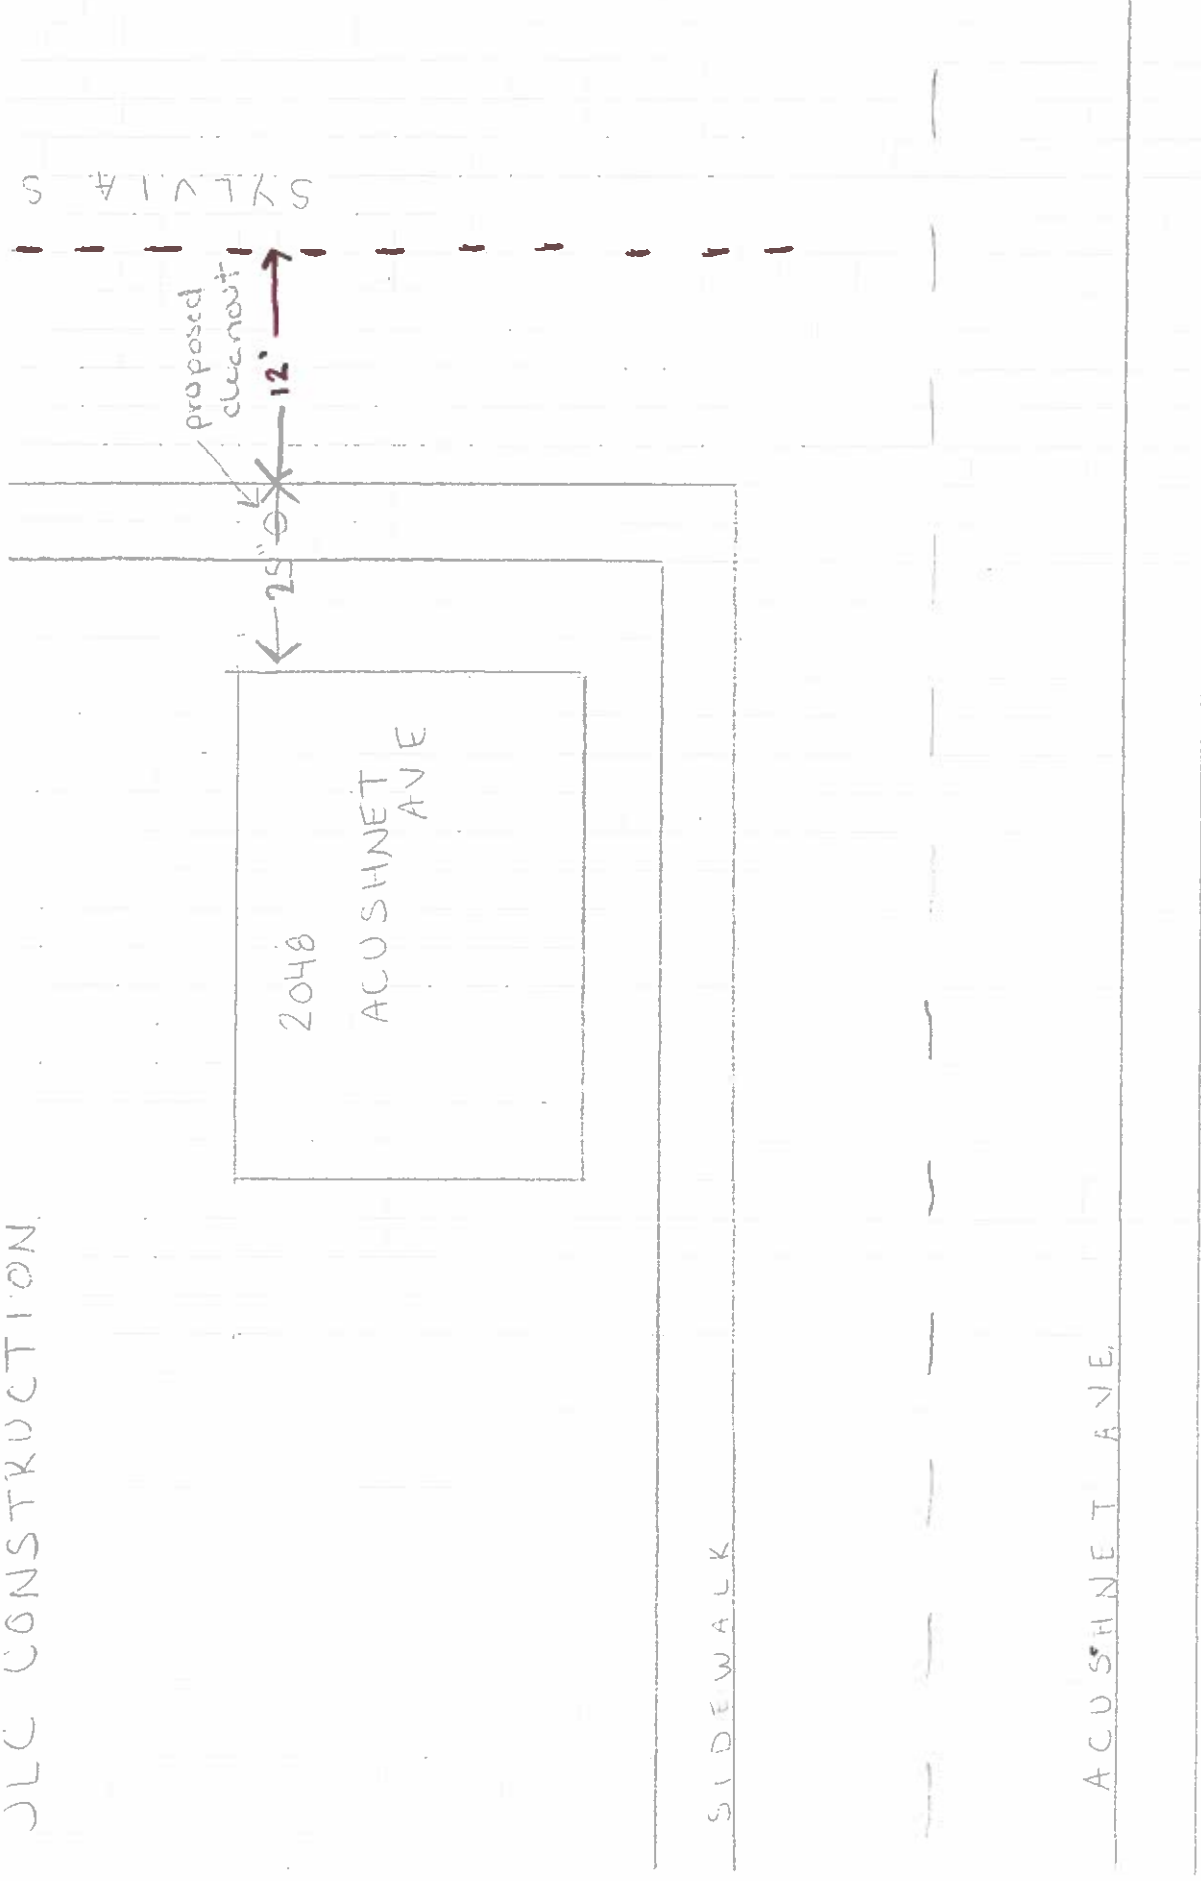

Replacing sidewalk to  
main.  
12' total