

APPLICATION/AGREEMENT
For Trench/Disturbance Permit within the City of New Bedford

Permit # 33-2023
Dig Safe# 20230503581
Date: 2/1/23

TO THE MAYOR AND CITY COUNCIL: DISTURBANCE PERMIT/TRENCH SAFETY PERMIT

Permission is hereby requested to excavate the surface of: X City Property and/or X Private Property
Provide Sketch

Location of Work: 2980 Acushnet Ave.
Phillips Rd. - (Wking on Phillips Rd. side)
Gas Service Retirement

Work will begin (weather permitting) on: February 15, 2023

Applicant Name: Steve Botelho (ra) Excavator(s) Name: _____

Company Name: Eversource Hoisting Equipment License Number: _____

Grade: _____ Expiration Date: _____

Contact Number: 508-441-5817 Name & Contact Number of Insurer: _____


Competent Person on Work Site: ON FILE

APPROVED BY: Sydney Lystra DATE: 2-6-2023
TITLE: Asst City Engineer

This permit shall be posted at the work site, and shall remain until the work is completed. It is subject to inspection at all times.

ROADWAY CLOSURES WILL REQUIRE
AUTHORIZATION FROM THE
COMMISSIONER OF PUBLIC
INFRASTRUCTURE. TRAFFIC MANAGEMENT
PLANS MAY BE REQUIRED. Permit only valid for three months
from date of approval

Trenches must be maintained
weekly until final paving is
completed

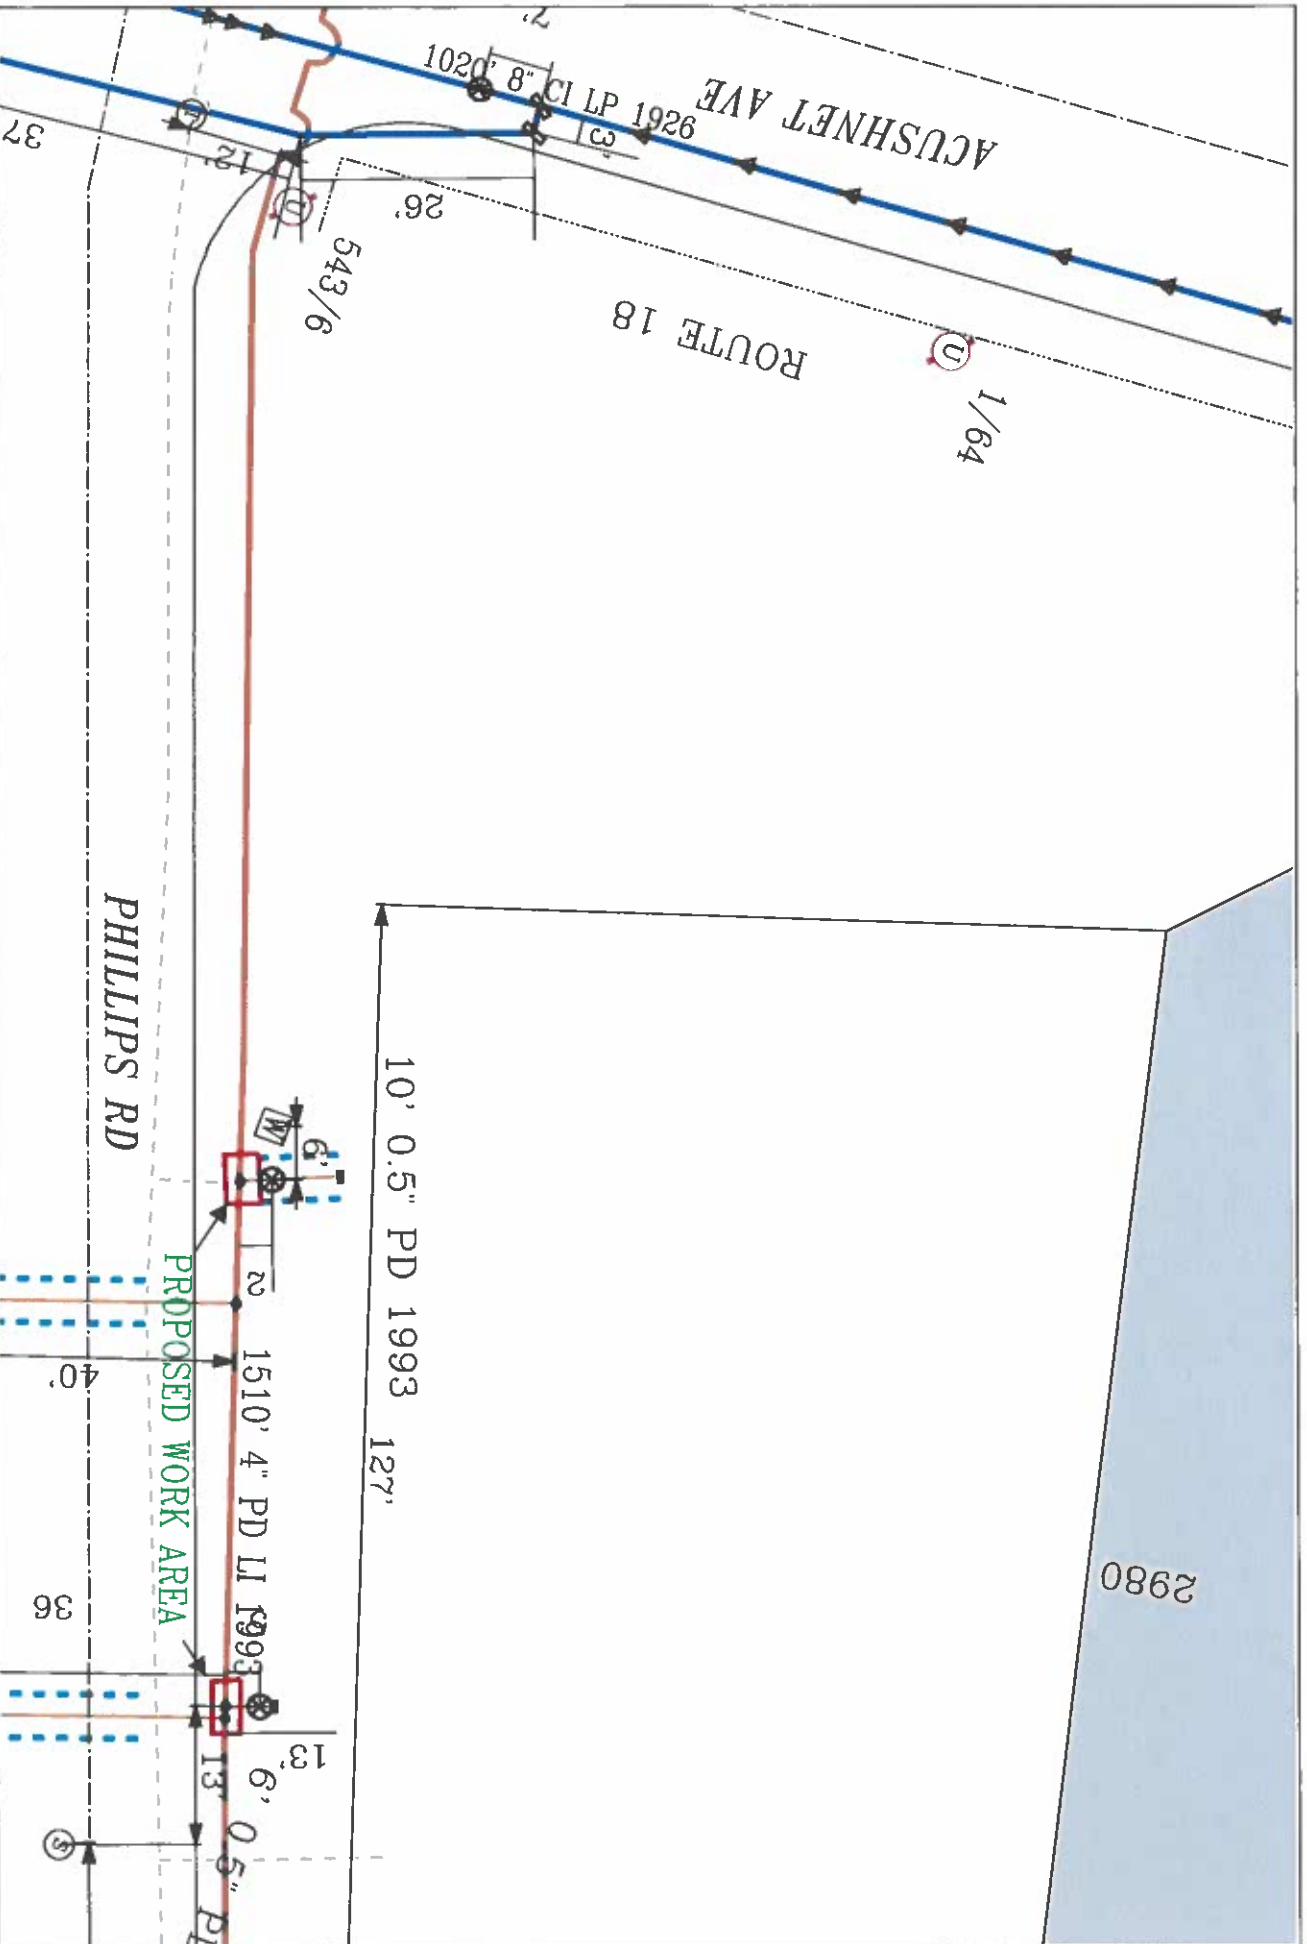

EVERSOURCE
 EVERSOURCE MA GAS
 One NSTAR Way
 Peabody, MA 02930
 Phone 1-800-382-2000



MASS LAW
 Beginning 78 hours advance
 notice to utility companies
 before digging by anyone
 Call Dig-State: 811

IMPORTANT - DO NOT SCALE
 This drawing provides approximate locations only and all facility information
 may not be shown. Construction of this drawing is based on information from
 the field. EVERSOURCE MA GAS is not liable for any liability resulting from
 the reliance on the location shown on this drawing. Massachusetts
 law requires that any person performing excavation work contact Dig-State so
 that the location of any underground may be marked.

Address:
City/Town: