

## APPLICATION/AGREEMENT

Permit # 55-2025

For Trench/Disturbance Permit within the City of New Bedford

Dig Safe# 20230404211Date: 1/26/23

TO THE MAYOR AND CITY COUNCIL:

DISTURBANCE PERMIT/TRENCH SAFETY PERMIT

Permission is hereby requested to excavate the surface of: X City Property and/or X Private Property

Provide Sketch

Location of Work: 74 Clark St.Reynolds St. - County St.Relay Gas ServiceWork will begin (weather permitting) on: February 9, 2023Applicant Name: Steve Botelho (ra)

Excavator(s) Name: \_\_\_\_\_

Company Name: Eversource

Hoisting Equipment License Number: \_\_\_\_\_

Grade: \_\_\_\_\_ Expiration Date: \_\_\_\_\_

Contact Number: 508-441-5817

Name &amp; Contact Number of Insurer: \_\_\_\_\_

Competent Person on Work Site: ON FILEAPPROVED BY: Stephen Costa DATE: 2-6-2023TITLE: Asst. City Engineer**This permit shall be posted at the work site, and shall remain until the work is completed. It is subject to inspection at all times.**ROADWAY CLOSURES WILL REQUIRE  
AUTHORIZATION FROM THE  
COMMISSIONER OF PUBLIC  
INFRASTRUCTURE. TRAFFIC MANAGEMENT  
PLANS MAY BE REQUIRED.Trenches must be maintained  
weekly until final paving is  
completedFinal Trench Restoration. Final patch to be one large  
patch that includes new service install and cut and cap  
service. Not to be two separate patchesPermit only valid for three months  
from date of approval

25" PD 1  
PD 199  
D" PY 20

32' 1.25" ST 1901


1



1

CLARK ST.

2

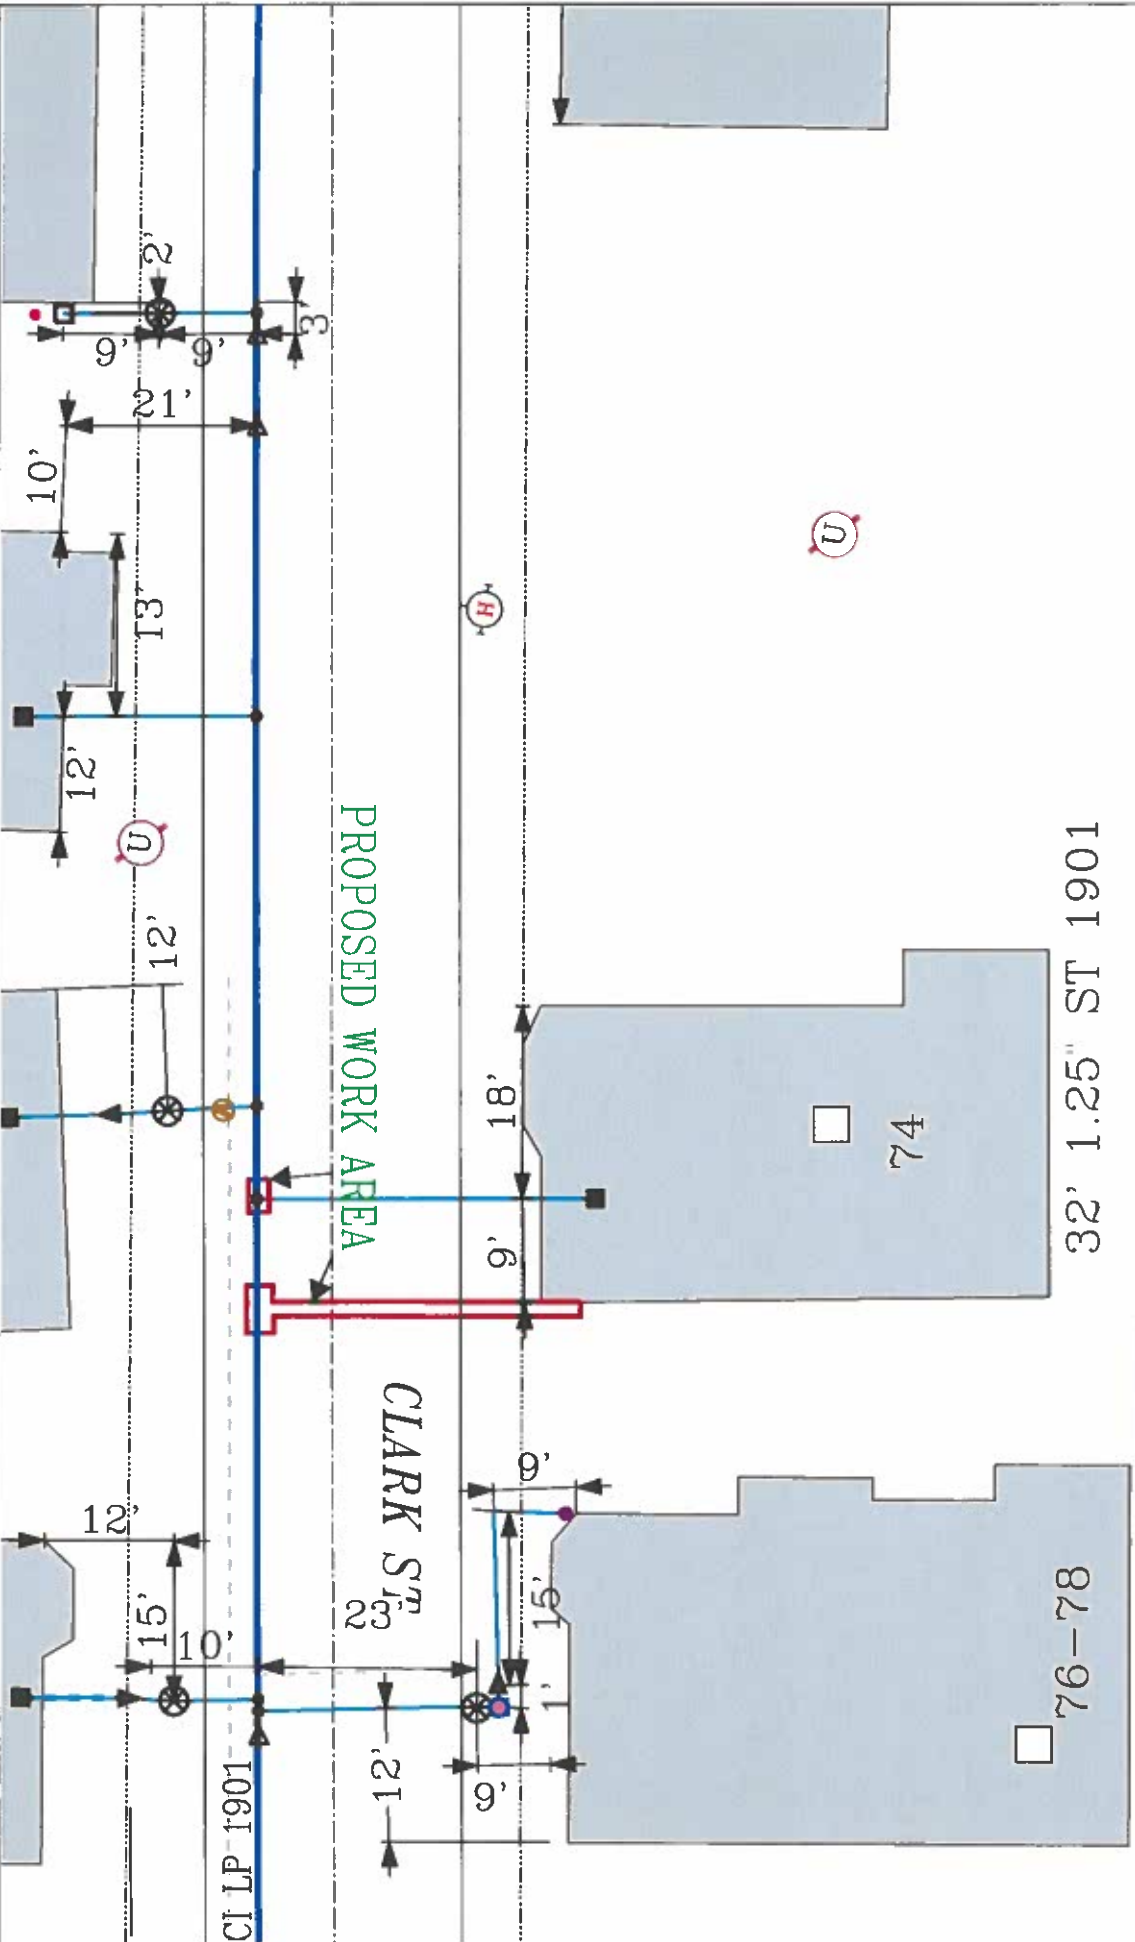

**Address:** 74 Clark St

City/Town: New Bedford

**IMPORTANT - DO NOT SCALE**

## MASS LAW

**Call Dig-Safe: 811**



# EVERSOURCE

**EVERSOURCE NA GAS**  
**One NSTAR Way**  
**Westwood, MA 02090**  
**Phone 1-800-592-2000**