

✓
APPLICATION/AGREEMENT
For Trench/Disturbance Permit within the City of New Bedford

Permit # 58-2023
Dig Safe# 20230403268
Date: 1/25/23

TO THE MAYOR AND CITY COUNCIL: DISTURBANCE PERMIT/TRENCH SAFETY PERMIT

Permission is hereby requested to excavate the surface of: X City Property and/or X Private Property
Provide Sketch

Location of Work: 204 Church St.
Belleville Rd. - Glennon St
Gas Service Retirement

Work will begin (weather permitting) on: February 8, 2023

Applicant Name: Steve Botelho (AP)

Excavator(s) Name: _____

Company Name: Eversource

Hoisting Equipment License Number: _____
Grade: _____ Expiration Date: _____

Contact Number: 508-441-5817

Name & Contact Number of Insurer: _____

Competent Person on Work Site: ON FILE


APPROVED BY: Stephen Cypar DATE: 2-10-2023
TITLE: Asst. City Engineer

This permit shall be posted at the work site, and shall remain until the work is completed. It is subject to inspection at all times.

ROADWAY CLOSURES WILL REQUIRE
AUTHORIZATION FROM THE
COMMISSIONER OF PUBLIC
INFRASTRUCTURE. TRAFFIC MANAGEMENT
PLANS MAY BE REQUIRED.

Trenches must be maintained
weekly until final paving is
completed

Permit only valid for three months
from date of approval

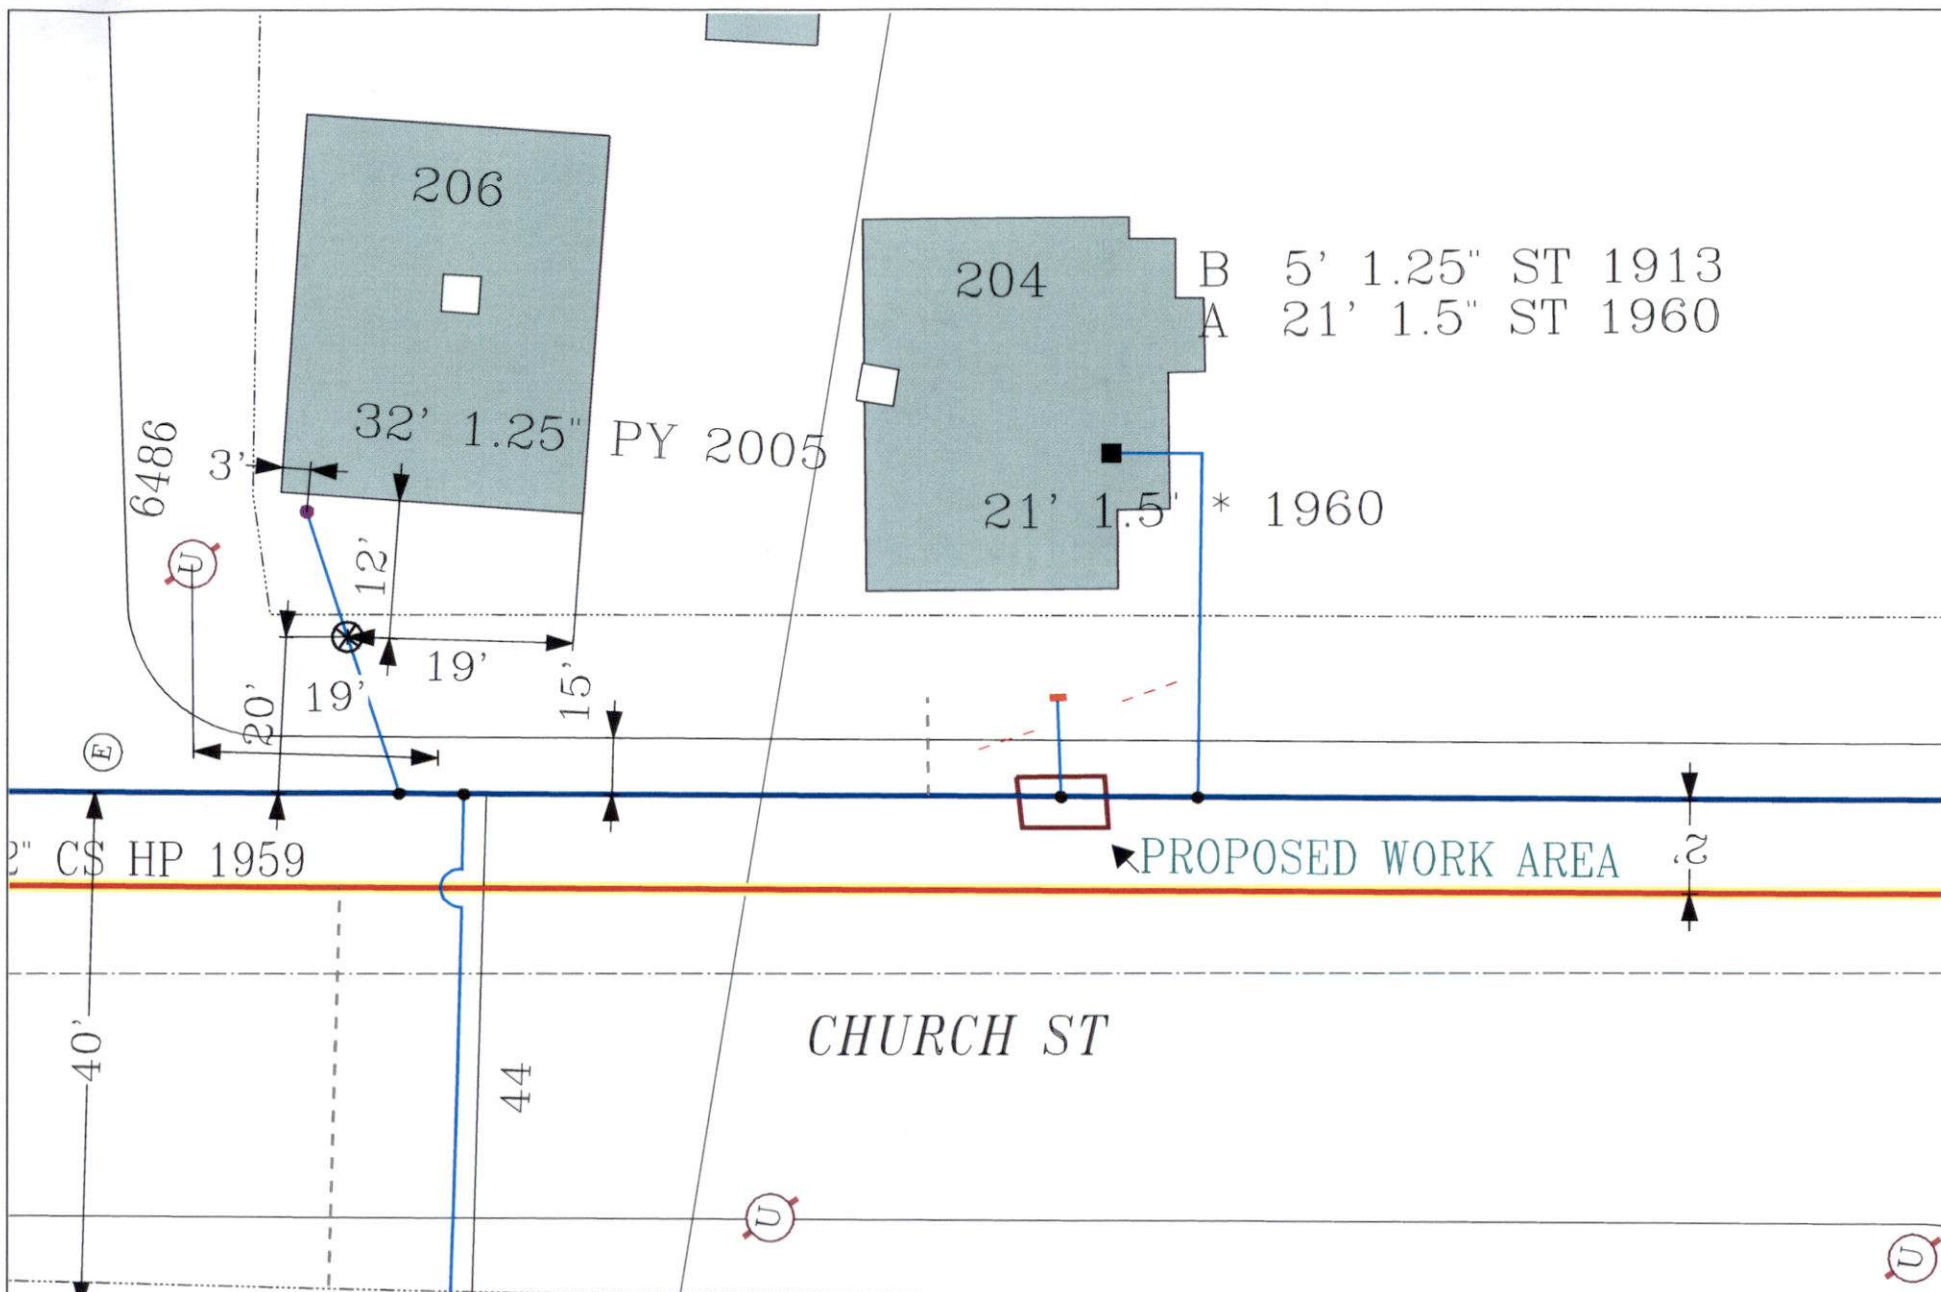

EVERSOURCE

EVERSOURCE MA GAS
One NSTAR Way
Westwood, MA 02090
Phone 1-800-592-2000



MASS LAW

Requires 72 hours advance
notice to Utility Companies
before digging by Anyone

Call Dig-Safe: 811

IMPORTANT - DO NOT SCALE

This drawing provides approximate locations only and all facility information may not be shown. Contact EVERSOURCE MA GAS to have specific field information identified. EVERSOURCE MA GAS disclaims any liability resulting from the reliance by any person on the location shown on this map. Massachusetts law requires that any person performing excavation work contact Dig-Safe so that the location of any underground may be marked.

Address: 204 Church St

City/Town: New Bedford

Date Plotted: 01/23/2023

(DIG SAFE SYSTEM, INC - MA) 01/18/2023 14:21:21

-BB

-CN

-CP

*** INTERNET TICKET ***

***** REGULAR *****

TIME..14:21 DATE..01/18/2023

REQUEST NO...20230303816

STATE.....MASSACHUSETTS
MUNICIPALITY..NEW BEDFORD

ADDRESS..204
STREET...CENTRAL AVE

NEAREST CROSS STREET 1..ARLINGTON ST

NATURE OF WORK..RELAY GAS SERVICE

EXTENT OF WORK
WORKING IN THE STR & STR TO HOUSE

AREA IS PREMARKED..YES

START DATE.....01/23/2023 START TIME..14:30

CALLER.....ROBIN ALVES
TITLE.....
RETURN CALL.....
PHONE #.....508-441-5809
FAX #.....
ALT. PHONE #....
EMAIL ADDRESS...ROBIN.ALVES@EVERSOURCE.COM
CONTRACTOR.....EVERSOURCE GAS
ADDRESS.....50 DUCHAINE BLVD
CITY.....NEW BEDFORD
STATE.....MA
ZIP.....02740
EXCAVATOR DOING WORK..SAME

No permit
1-18-23
-BAB

Regular