

✓
APPLICATION/AGREEMENT
For Trench/Disturbance Permit within the City of New Bedford

Permit # 60-2023
Dig Safe# 20230404139
Date: 1/26/23

TO THE MAYOR AND CITY COUNCIL: DISTURBANCE PERMIT/TRENCH SAFETY PERMIT

Permission is hereby requested to excavate the surface of: X City Property and/or X Private Property
Provide Sketch

* Location of Work: 113 Clark St.
Myrtle St. - Summer St
Gas Line Maintenance

Work will begin (weather permitting) on: February 9, 2023

Applicant Name: Steve Botelho (AP)

Excavator(s) Name: _____

Company Name: Eversource

Hoisting Equipment License Number: _____

Grade: _____ Expiration Date: _____

Contact Number: 508-441-5817

Name & Contact Number of Insurer: _____

Competent Person on Work Site: ON FILE

APPROVED BY: Stephen Cyprian DATE: 2-10-23


TITLE: Asst. City Engineer

This permit shall be posted at the work site, and shall remain until the work is completed. It is subject to inspection at all times.

ROADWAY CLOSURES WILL REQUIRE
AUTHORIZATION FROM THE
COMMISSIONER OF PUBLIC
INFRASTRUCTURE. TRAFFIC MANAGEMENT
PLANS MAY BE REQUIRED.

Trenches must be maintained
weekly until final paving is
completed

Permit only valid for three months
from date of approval

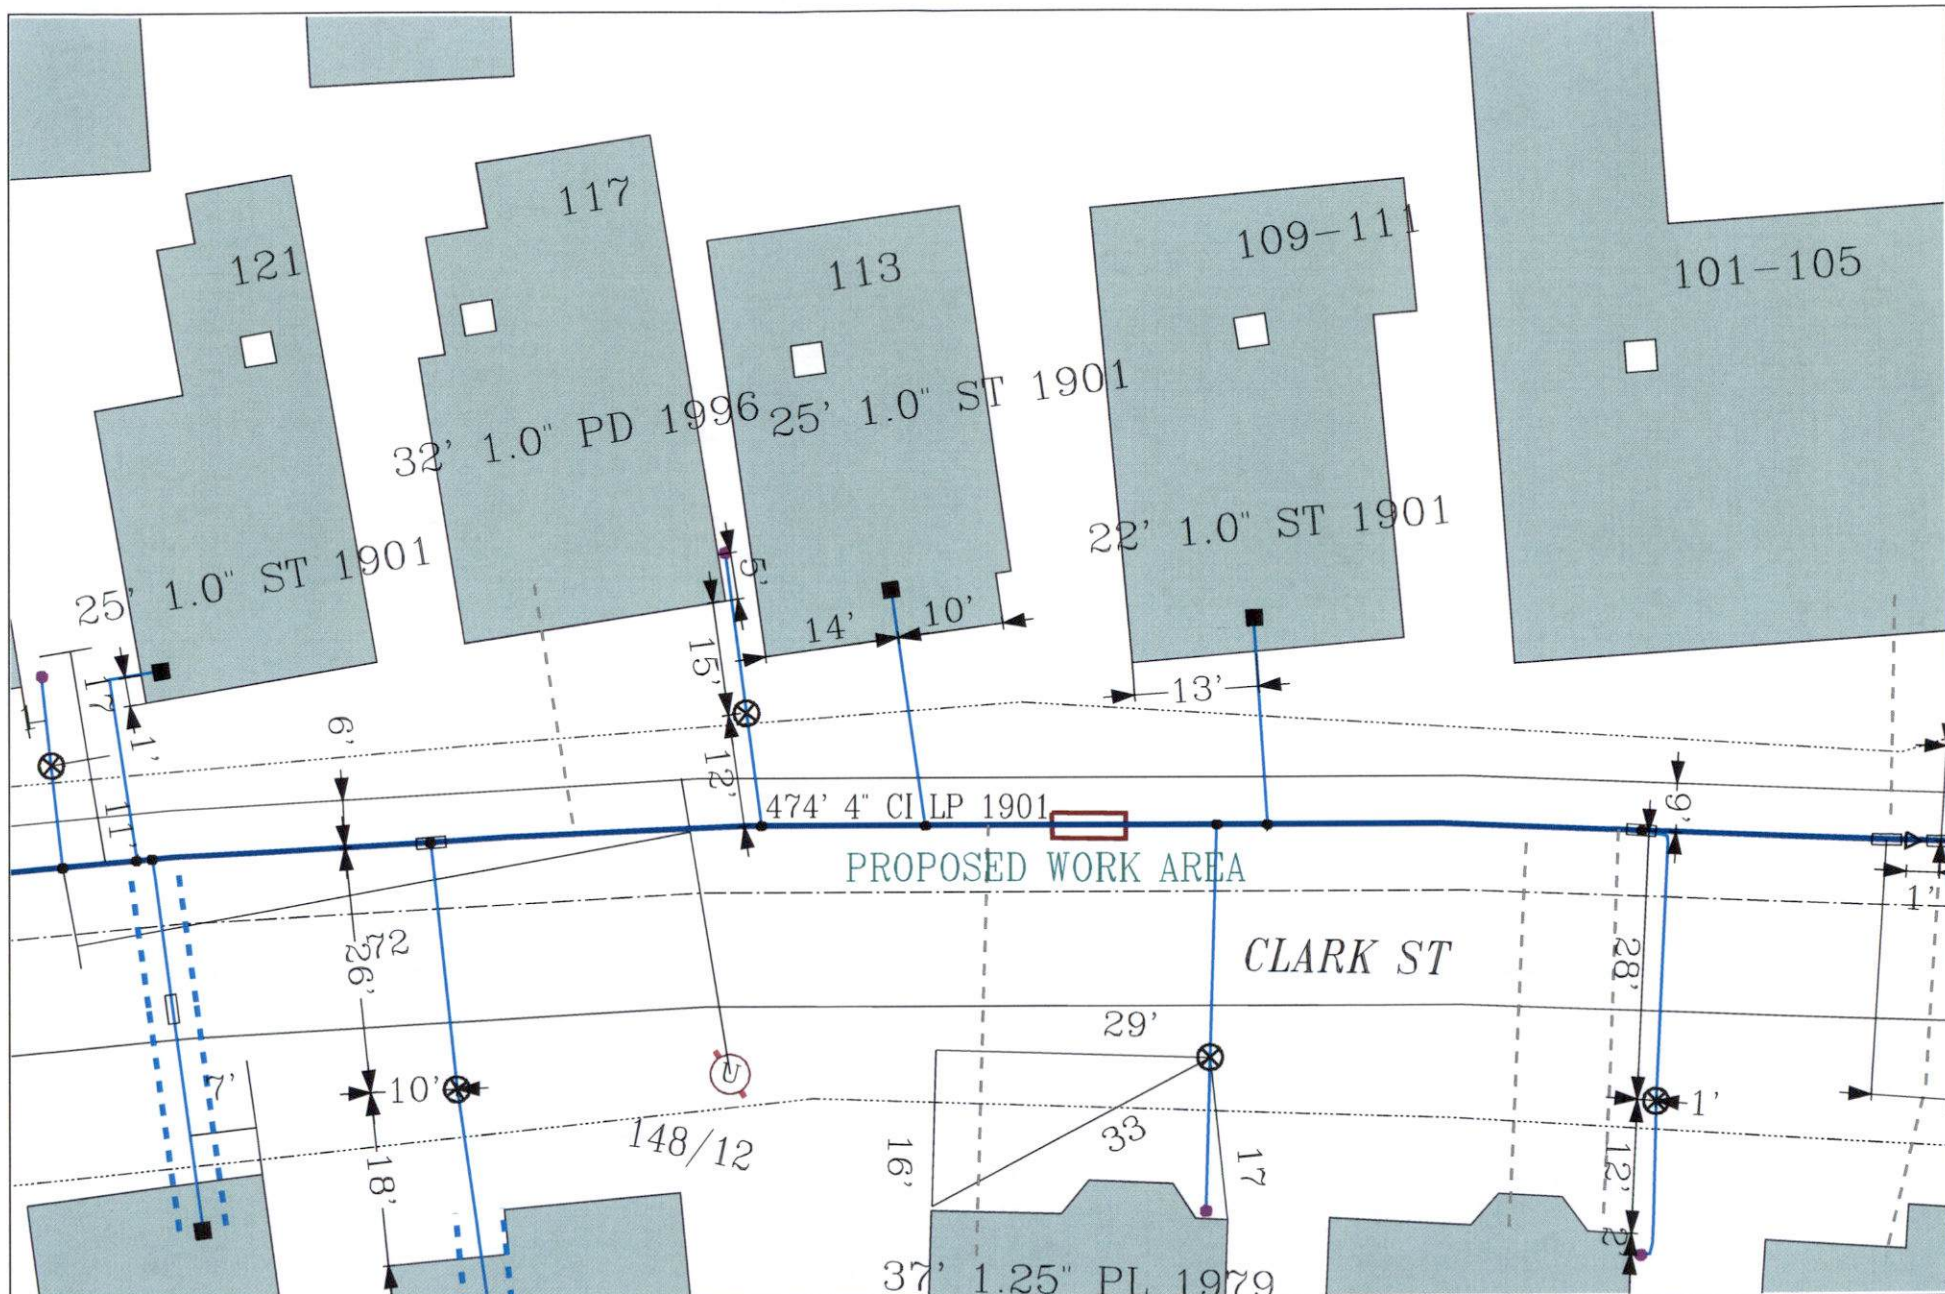

EVERSOURCE

EVERSOURCE MA GAS
One NSTAR Way
Westwood, MA 02090
Phone 1-800-592-2000



MASS LAW

Requires 72 hours advance
notice to Utility Companies
before digging by Anyone

Call Dig-Safe: 811

IMPORTANT - DO NOT SCALE

This drawing provides approximate locations only and all facility information may not be shown. Contact EVERSOURCE MA GAS to have specific field information identified. EVERSOURCE MA GAS disclaims any liability resulting from the reliance by any person on the location shown on this map. Massachusetts law requires that any person performing excavation work contact Dig-Safe so that the location of any underground may be marked.

Address: 113 Clark St

City/Town: New Bedford

Date Plotted: 01/26/2023

(DIG SAFE SYSTEM, INC - MA) 01/26/2023 08:57:44

-BB

-CN

-CP

-HK

*** INTERNET TICKET ***

***** REGULAR *****

TIME..08:57 DATE..01/26/2023

REQUEST NO...20230404139

STATE.....MASSACHUSETTS
MUNICIPALITY..NEW BEDFORD

ADDRESS..113
STREET...CLARK ST

NEAREST CROSS STREET 1..MYRTLE ST

WORKING IN THE STREET BETWEEN 109 AND 113 CLARK ST

NATURE OF WORK..GAS LINE MAINTENANCE

EXTENT OF WORK
WORKING IN THE STREET

AREA IS PREMARKED..YES

START DATE.....01/31/2023 START TIME..09:15

CALLER.....ADAM PLACERES
TITLE.....
RETURN CALL.....
PHONE #.....800-572-0038
FAX #.....
ALT. PHONE #....
EMAIL ADDRESS...ADAM.PLACERES@EVERSOURCE.COM
CONTRACTOR.....EVERSOURCE GAS
ADDRESS.....50 DUCHAINE BLVD
CITY.....NEW BEDFORD
STATE.....MA
ZIP.....02740
EXCAVATOR DOING WORK..SAME

No permit.
1/26/2023
-BAB