

APPLICATION/AGREEMENT  
For Trench/Disturbance Permit within the City of New Bedford

Permit # 64-2023  
Dig Safe# 20230401658  
Date: 1/24/23

TO THE MAYOR AND CITY COUNCIL: DISTURBANCE PERMIT/TRENCH SAFETY PERMIT

Permission is hereby requested to excavate the surface of: X City Property and/or X Private Property  
Provide Sketch

Location of Work: 1136 Shawmut Ave.  
Corner Property with Nash Rd. - working on Nash Rd side of property  
Relay Gas Service

Work will begin (weather permitting) on: February 7, 2023

Applicant Name: Steve Botelho (AP)

Excavator(s) Name: \_\_\_\_\_

Company Name: Eversource

Hoisting Equipment License Number: \_\_\_\_\_  
Grade: \_\_\_\_\_ Expiration Date: \_\_\_\_\_

Contact Number: 508-441-5817

Name & Contact Number of Insurer: \_\_\_\_\_

Competent Person on Work Site: ON FILE


APPROVED BY: Stephen Cyprian DATE: 2-10-23  
TITLE: Asst. City Engineer

**This permit shall be posted at the work site, and shall remain until the work is completed. It is subject to inspection at all times.**

ROADWAY CLOSURES WILL REQUIRE  
AUTHORIZATION FROM THE  
COMMISSIONER OF PUBLIC  
INFRASTRUCTURE. TRAFFIC MANAGEMENT  
PLANS MAY BE REQUIRED.

Trenches must be maintained  
weekly until final paving is  
completed

Permit only valid for three months  
from date of approval

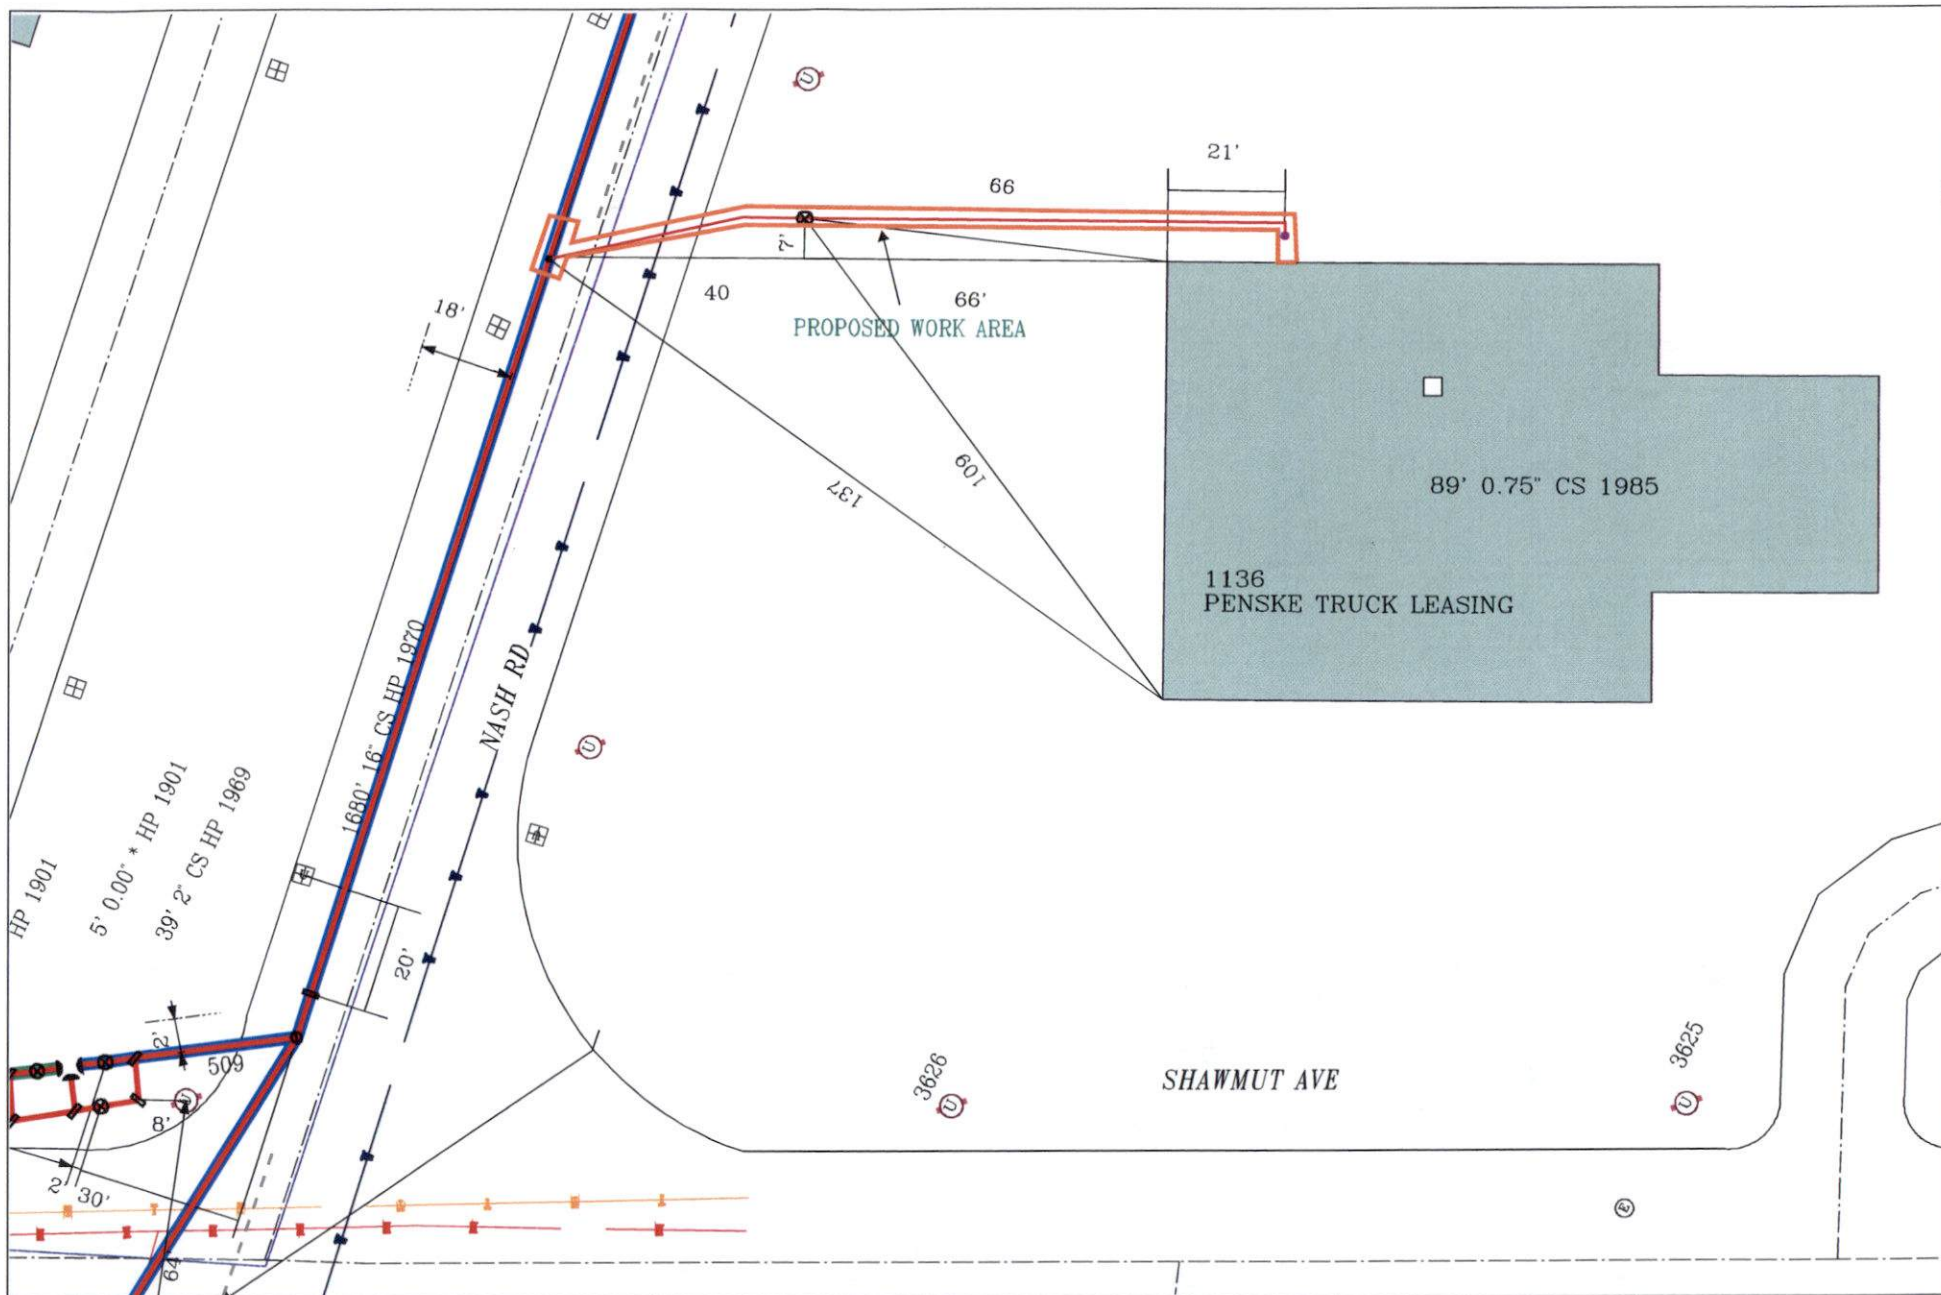

**EVERSOURCE**

EVERSOURCE MA GAS  
One NSTAR Way  
Westwood, MA 02090  
Phone 1-800-592-2000



**MASS LAW**

Requires 72 hours advance  
notice to Utility Companies  
before digging by Anyone

Call Dig-Safe: 811

**IMPORTANT - DO NOT SCALE**

This drawing provides approximate locations only and all facility information may not be shown. Contact EVERSOURCE MA GAS to have specific field information identified. EVERSOURCE MA GAS disclaims any liability resulting from the reliance by any person on the location shown on this map. Massachusetts law requires that any person performing excavation work contact Dig-Safe so that the location of any underground may be marked.

Address:

City/Town:

Date Plotted: 01/21/2023

No permit  
01.24.2023 QAM

(DIG SAFE SYSTEM, INC - MA) 01/24/2023 09:20:29

-BB

-CN

-CP

-SD

\*\*\* INTERNET TICKET \*\*\*

\*\*\*\*\* REGULAR \*\*\*\*\*

TIME..09:20 DATE..01/24/2023

REQUEST NO...20230401658

STATE.....MASSACHUSETTS  
MUNICIPALITY..NEW BEDFORD

ADDRESS..1136  
STREET...SHAWMUT AVE

NEAREST CROSS STREET 1..NASH RD

THIS IS A CORNER PROPERTY WITH NASH RD

NATURE OF WORK..RELAY GAS SERVICE

EXTENT OF WORK  
WORKING IN THE STREET AND STREET TO BUILDING ON THE NASH RD SIDE

AREA IS PREMARKED..YES

START DATE.....01/27/2023 START TIME..09:30

CALLER.....ADAM PLACERES  
TITLE.....  
RETURN CALL.....  
PHONE #.....800-572-0038  
FAX #.....  
ALT. PHONE #....  
EMAIL ADDRESS...ADAM.PLACERES@EVERSOURCE.COM  
CONTRACTOR.....EVERSOURCE GAS OF MA  
ADDRESS.....995 BELMONT ST  
CITY.....BROCKTON  
STATE.....MA  
ZIP.....02401  
EXCAVATOR DOING WORK..SAME

<u>Service Area</u>	<u>Utility Type(s)</u>	<u>Contact</u>	<u>Alternate Contact</u>	<u>Emergency Contact</u>
VERIZON BB * Principal	TELEPHONE	(800) 624-9675		
EVERSOURCE - ELECTRIC CN * Principal	ELECTRIC	(617) 541-7732		
NSTAR GAS - EVERSOURCE CP * Principal	GAS	(508) 305-7080		CP HIT GAS LINE NUMBER (800) 592-2000
ALGONQUIN GAS \ SPECTRA ENERGY SD * Principal	GAS	THEN X2 (800) 726-8383 x2		SD HIT GAS LINE NUMBER (800) 726-8383

This Dig Safe ticket expires on: 02/23/2023

There may be non member utilities in the area that you need to notify.

Electric and other utilities may not mark lines they don't own or maintain. You may need to hire a private company to locate these lines.

The excavator is responsible to maintain marks placed by the member utilities.