

✓  
APPLICATION/AGREEMENT  
For Trench/Disturbance Permit within the City of New Bedford

Permit # 65-2023  
Dig Safe# 20230404094  
Date: 1/26/23

TO THE MAYOR AND CITY COUNCIL: DISTURBANCE PERMIT/TRENCH SAFETY PERMIT

Permission is hereby requested to excavate the surface of : X City Property and/or X Private Property  
Provide Sketch

\* Location of Work: 21 Sycamore St.  
Pleasant St. - State St  
Gas Line Maintenance

Work will begin (weather permitting) on: February 9, 2023

Applicant Name: Steve Botelho (AP)

Excavator(s) Name: \_\_\_\_\_

Company Name: Eversource

Hoisting Equipment License Number: \_\_\_\_\_  
Grade: \_\_\_\_\_ Expiration Date: \_\_\_\_\_

Contact Number: 508-441-5817

Name & Contact Number of Insurer: \_\_\_\_\_

Competent Person on Work Site: ON FILE


APPROVED BY: Stephen Cysta DATE: 2-10-2023  
TITLE: Asst. City Engineer

**This permit shall be posted at the work site, and shall remain until the work is completed. It is subject to inspection at all times.**

ROADWAY CLOSURES WILL REQUIRE  
AUTHORIZATION FROM THE  
COMMISSIONER OF PUBLIC  
INFRASTRUCTURE. TRAFFIC MANAGEMEN  
PLANS MAY BE REQUIRED.

Trenches must be maintained  
weekly until final paving is  
completed

Permit only valid for three months  
from date of approval

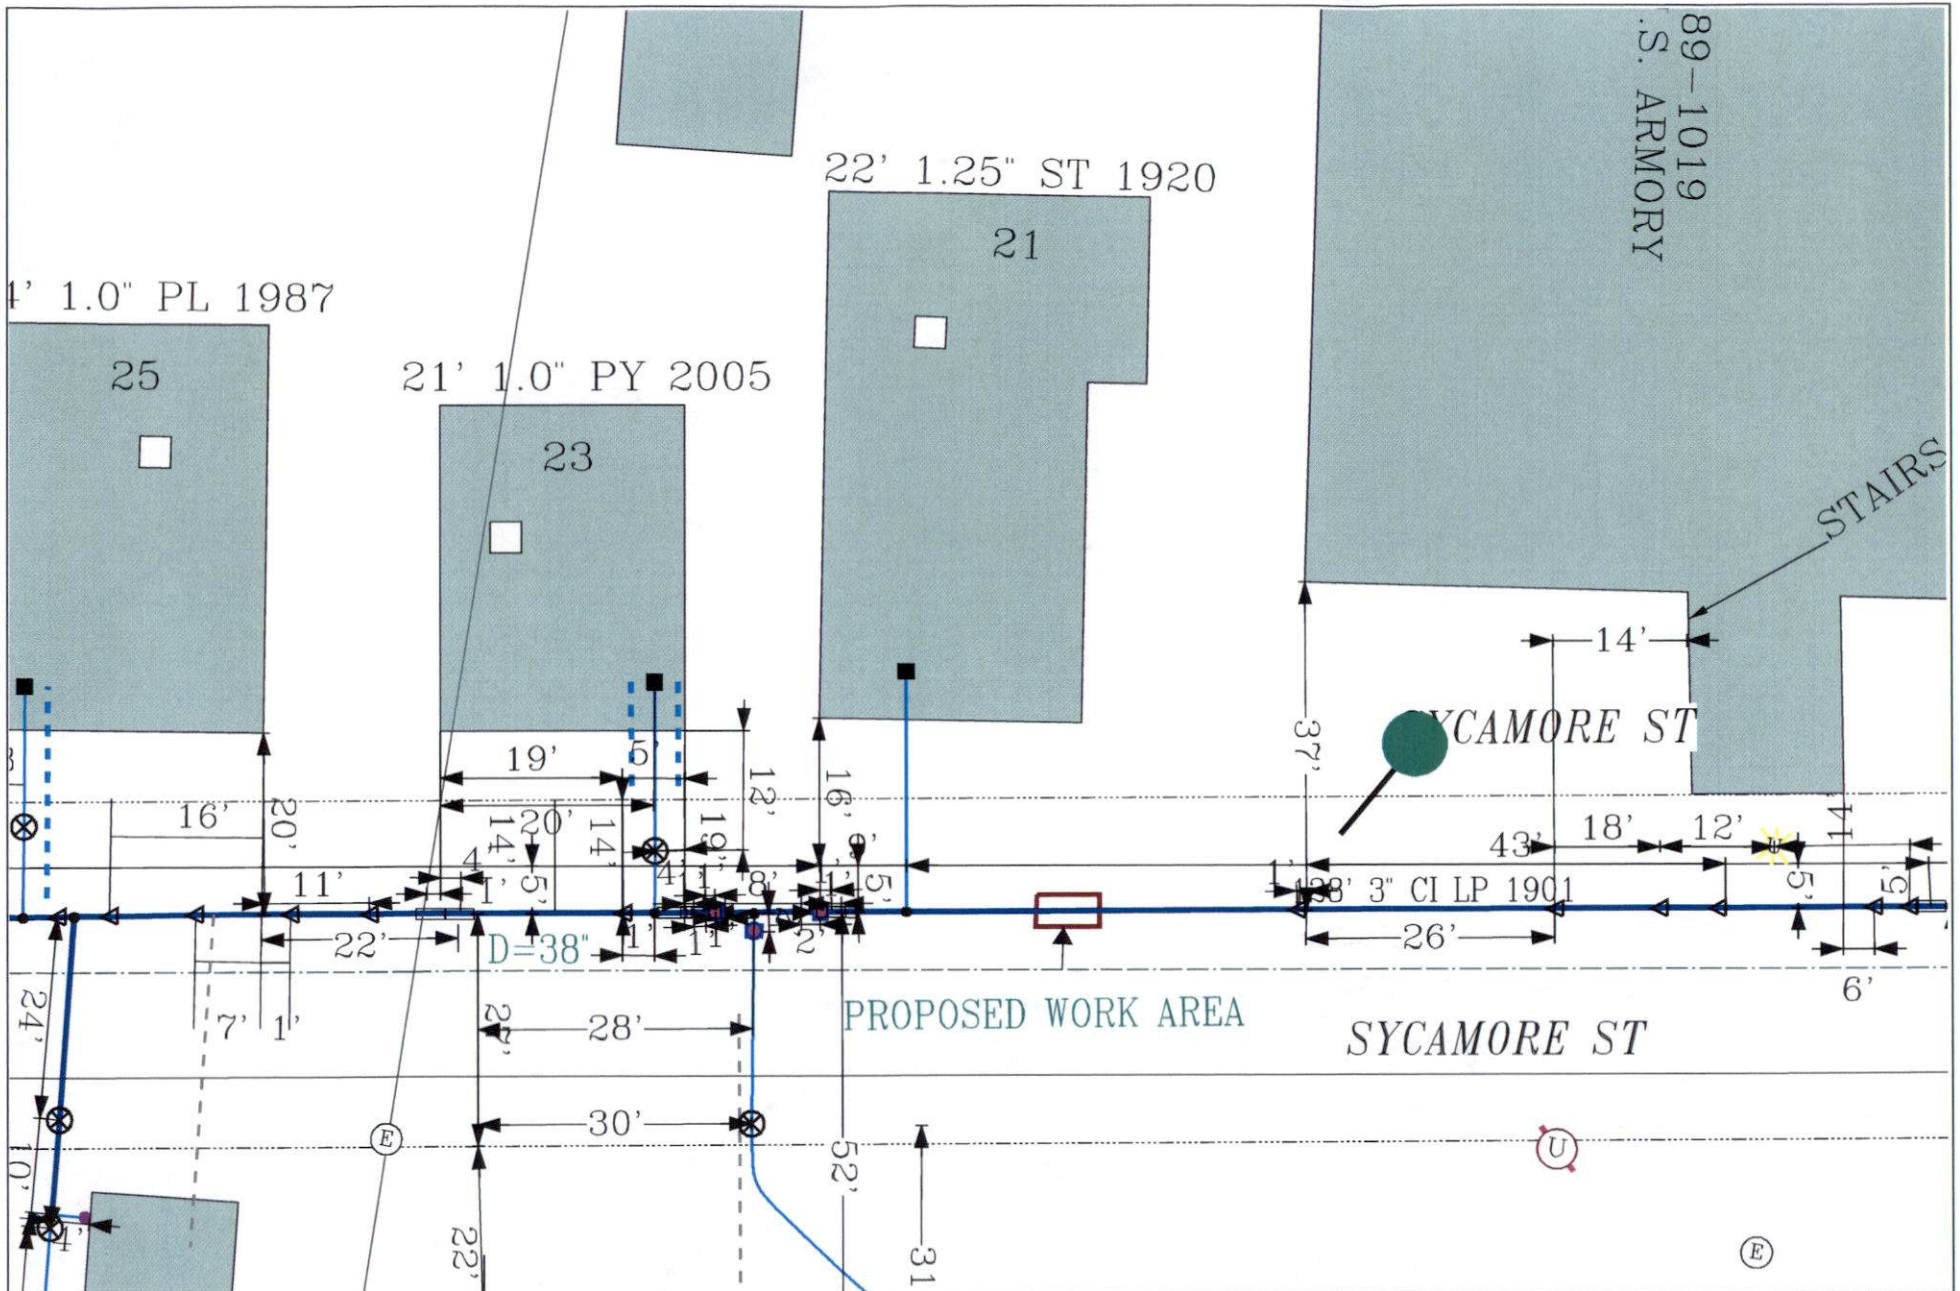

<p><b>EVERSOURCE</b></p> <p>EVERSOURCE MA GAS One NSTAR Way Westwood, MA 02090 Phone 1-800-592-2000</p>		<p><b>MASS LAW</b></p> <p>Requires 72 hours advance notice to Utility Companies before digging by Anyone</p> <p>Call Dig-Safe: 811</p>	<p><b>IMPORTANT - DO NOT SCALE</b></p> <p>This drawing provides approximate locations only and all facility information may not be shown. Contact EVERSOURCE MA GAS to have specific field information identified. EVERSOURCE MA GAS disclaims any liability resulting from the reliance by any person on the location shown on this map. Massachusetts law requires that any person performing excavation work contact Dig-Safe so that the location of any underground may be marked.</p>	<p>Address: 21 Sycamore St</p> <p>City/Town: New Bedford</p>
---	--	--	---	--

(DIG SAFE SYSTEM, INC - MA) 01/26/2023 08:45:45

-BB

-CN

-CP

-HK

\*\*\* INTERNET TICKET \*\*\*

\*\*\*\*\* REGULAR \*\*\*\*\*

TIME..08:45 DATE..01/26/2023

REQUEST NO...20230404094

STATE.....MASSACHUSETTS  
MUNICIPALITY..NEW BEDFORD

ADDRESS..21  
STREET...SYCAMORE ST

NEAREST CROSS STREET 1..PLEASANT ST

-----  
NATURE OF WORK..GAS LINE MAINTENANCE

EXTENT OF WORK  
WORKING IN THE STREET

AREA IS PREMARKED..YES

-----  
START DATE.....01/31/2023 START TIME..09:00

CALLER.....ADAM PLACERES  
TITLE.....  
RETURN CALL.....  
PHONE #.....800-572-0038  
FAX #.....  
ALT. PHONE #....  
EMAIL ADDRESS...ADAM.PLACERES@EVERSOURCE.COM  
CONTRACTOR.....EVERSOURCE GAS  
ADDRESS.....50 DUCHAINE BLVD  
CITY.....NEW BEDFORD  
STATE.....MA  
ZIP.....02740  
EXCAVATOR DOING WORK..SAME

Dist permit 471-2022  
expired 11/13/2023.

-1-26-2023

-BAB

Regular